


LAKE COUNTY
LAK. - 2-0.00

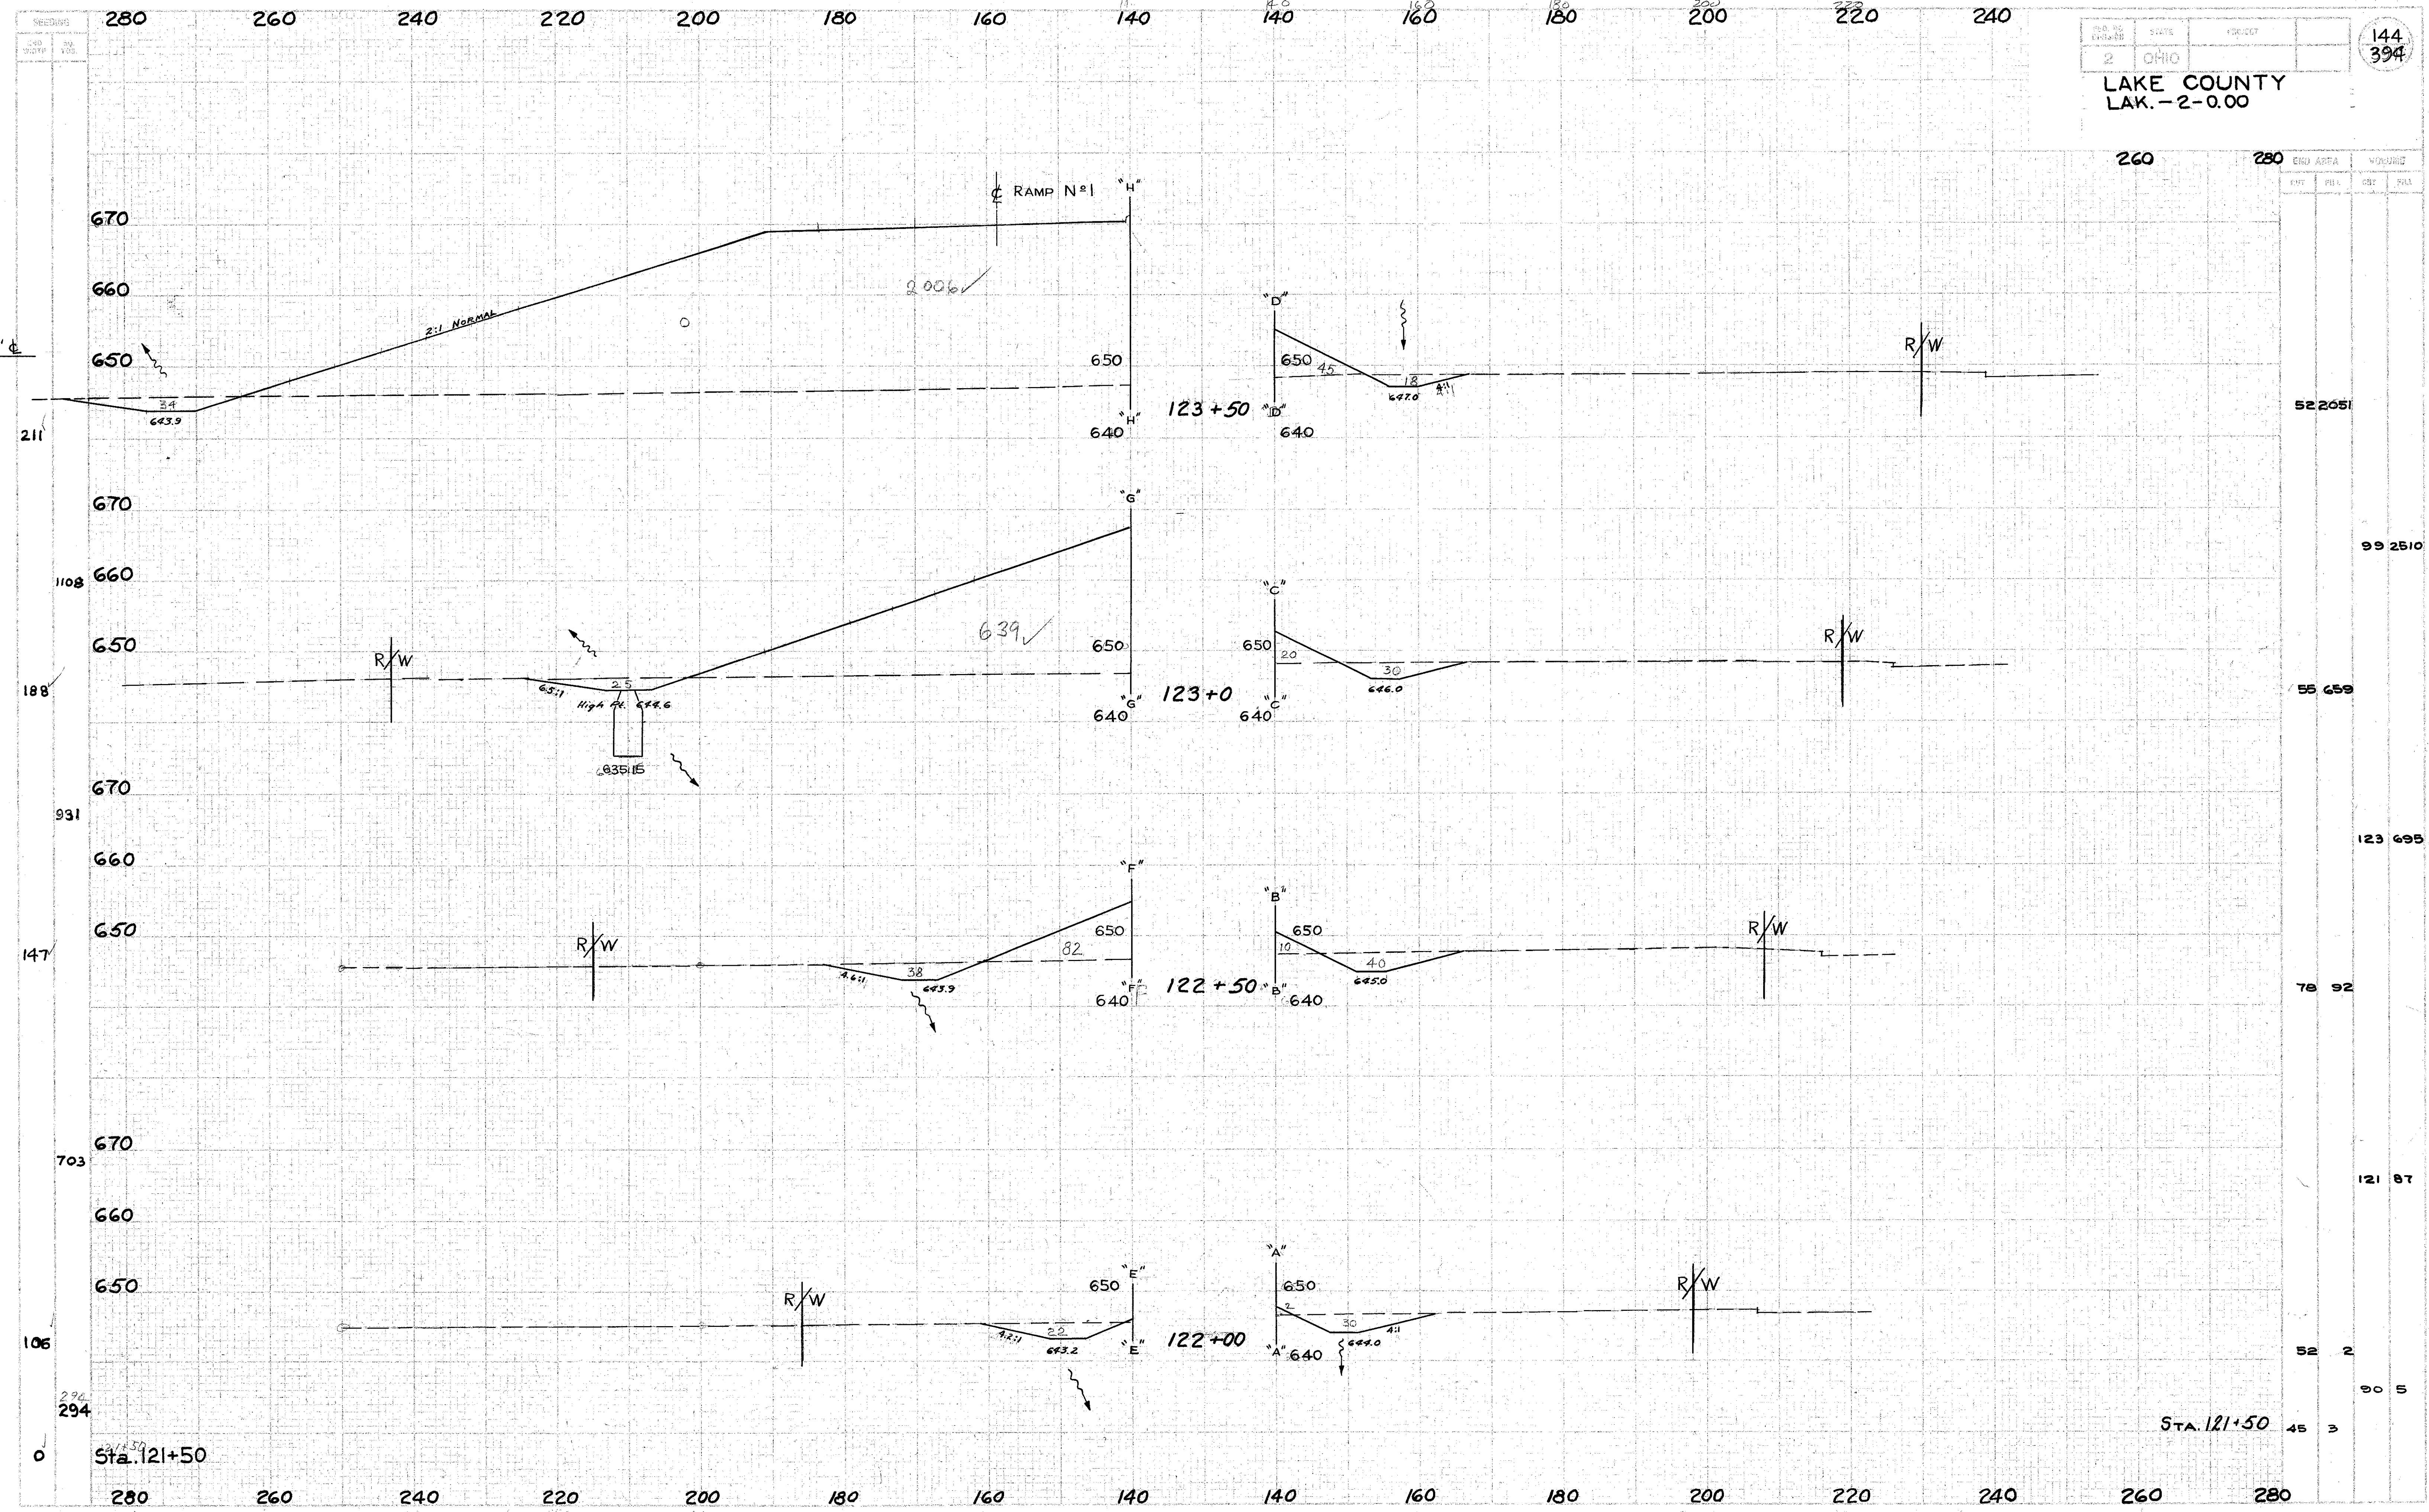

STATION	ELEVATION		WIDTH	
	EXT.	INT.	EXT.	INT.
123+50	52	265		
	99	2510		
	55	659		
	123	695		
	78	92		
	121	87		
	52	2		
	90	5		
STA. 121+50	45	3		

CROSS SECTION EXTENSIONS STA 122+00 to 123+50 RIGHT & LEFT