


FORWARD 220
BACK 499

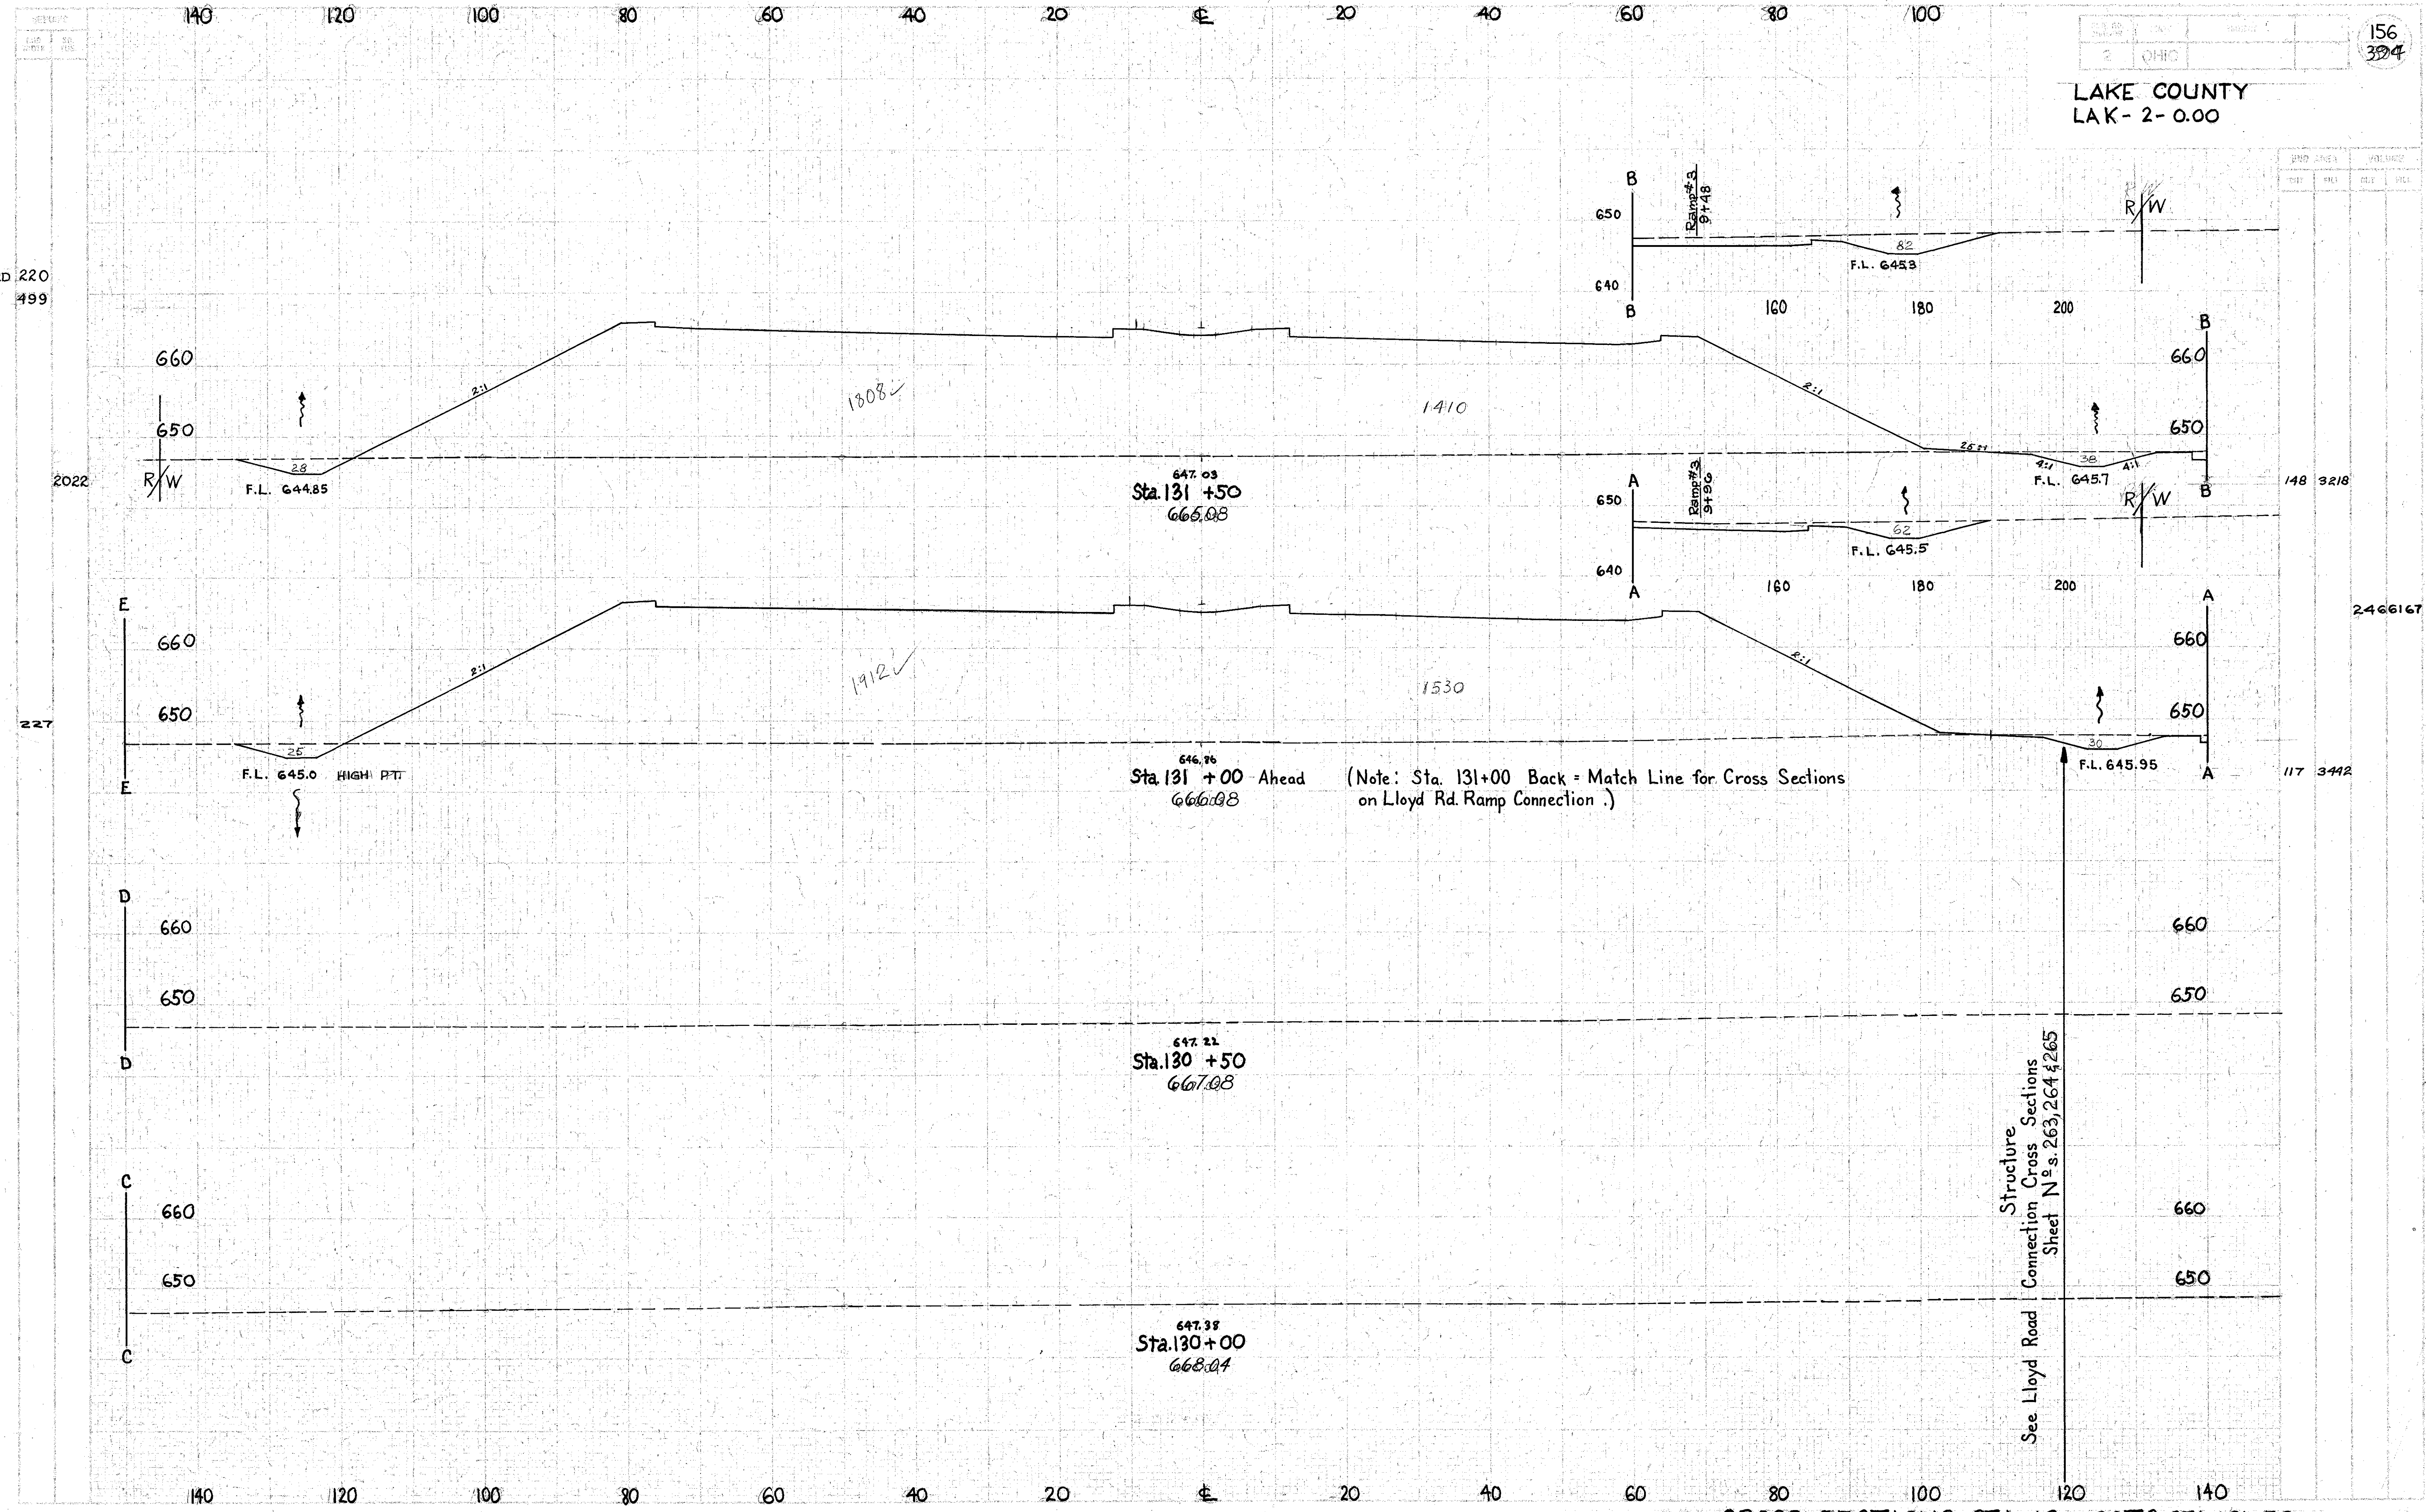

NO.	LINE	BEARING
1	148	3218
2	117	3442

2466167

117 3442

Structure
Connection Cross Sections
Sheet N^os. 263, 264, 265
See Lloyd Road