


LAKE COUNTY
LAK.-2-0.00

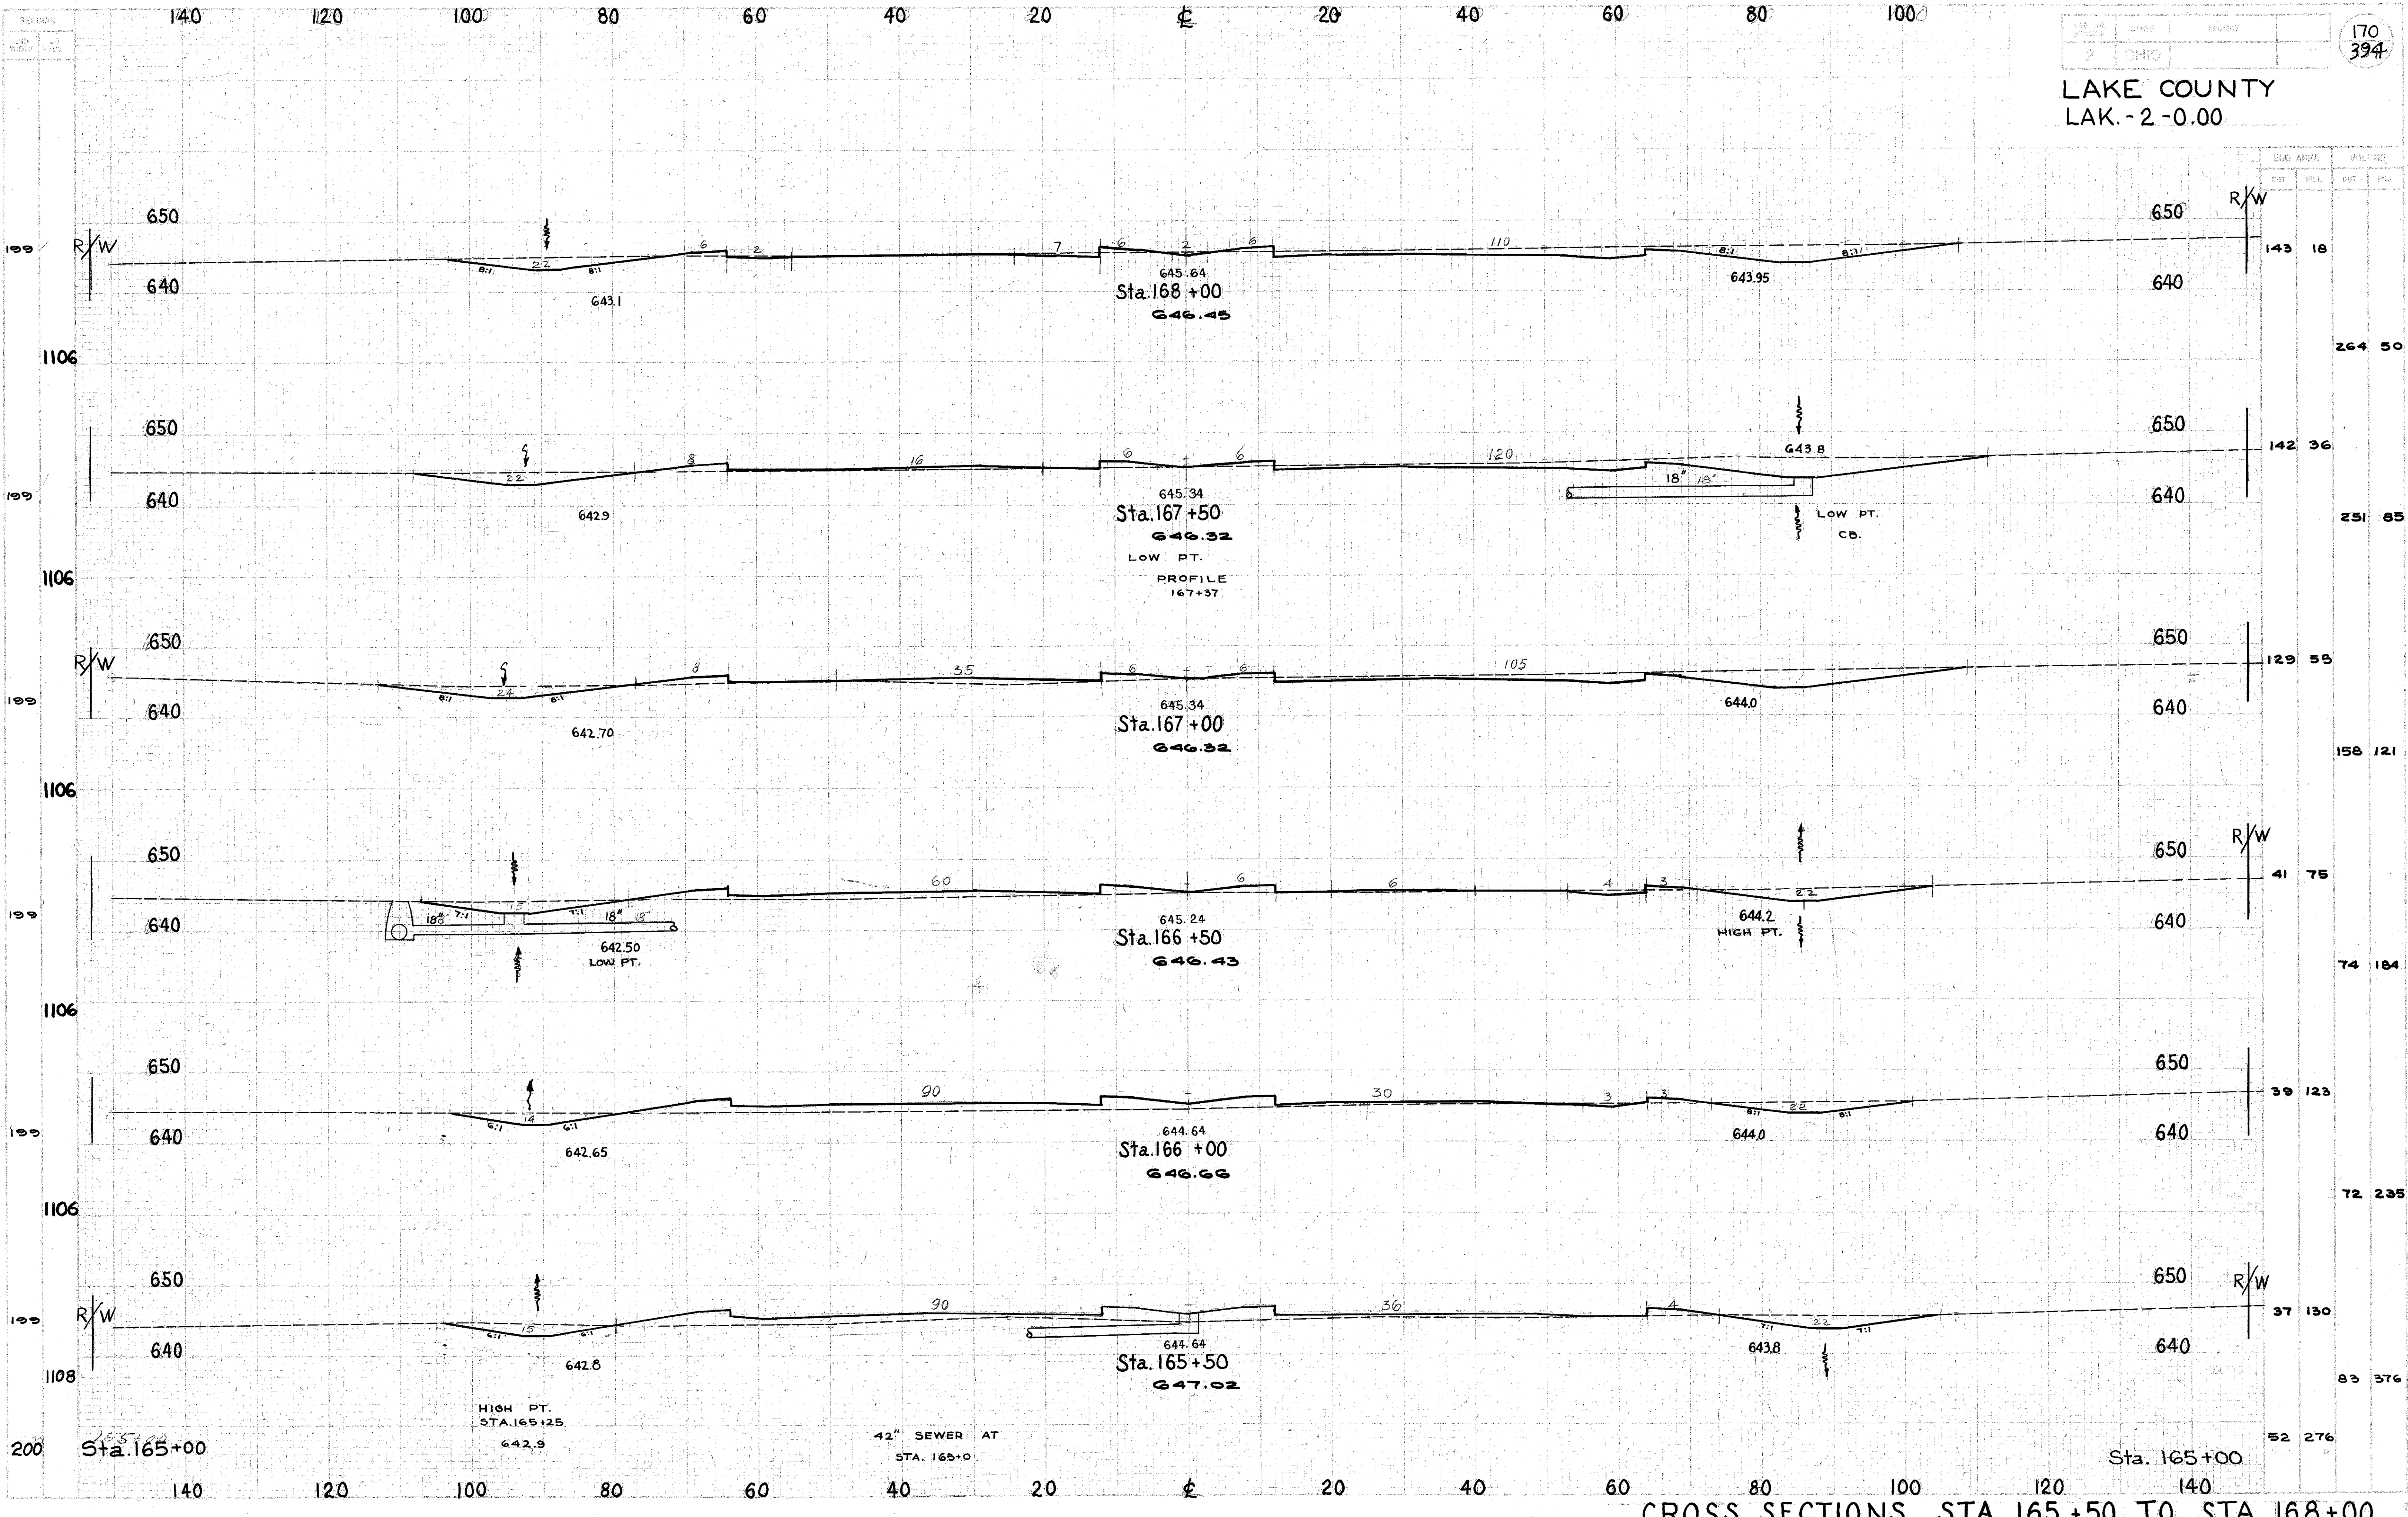

CROSS SECTIONS STA. 165+50 TO STA. 168+00