


LAKE COUNTY
LAK.-2-0.00

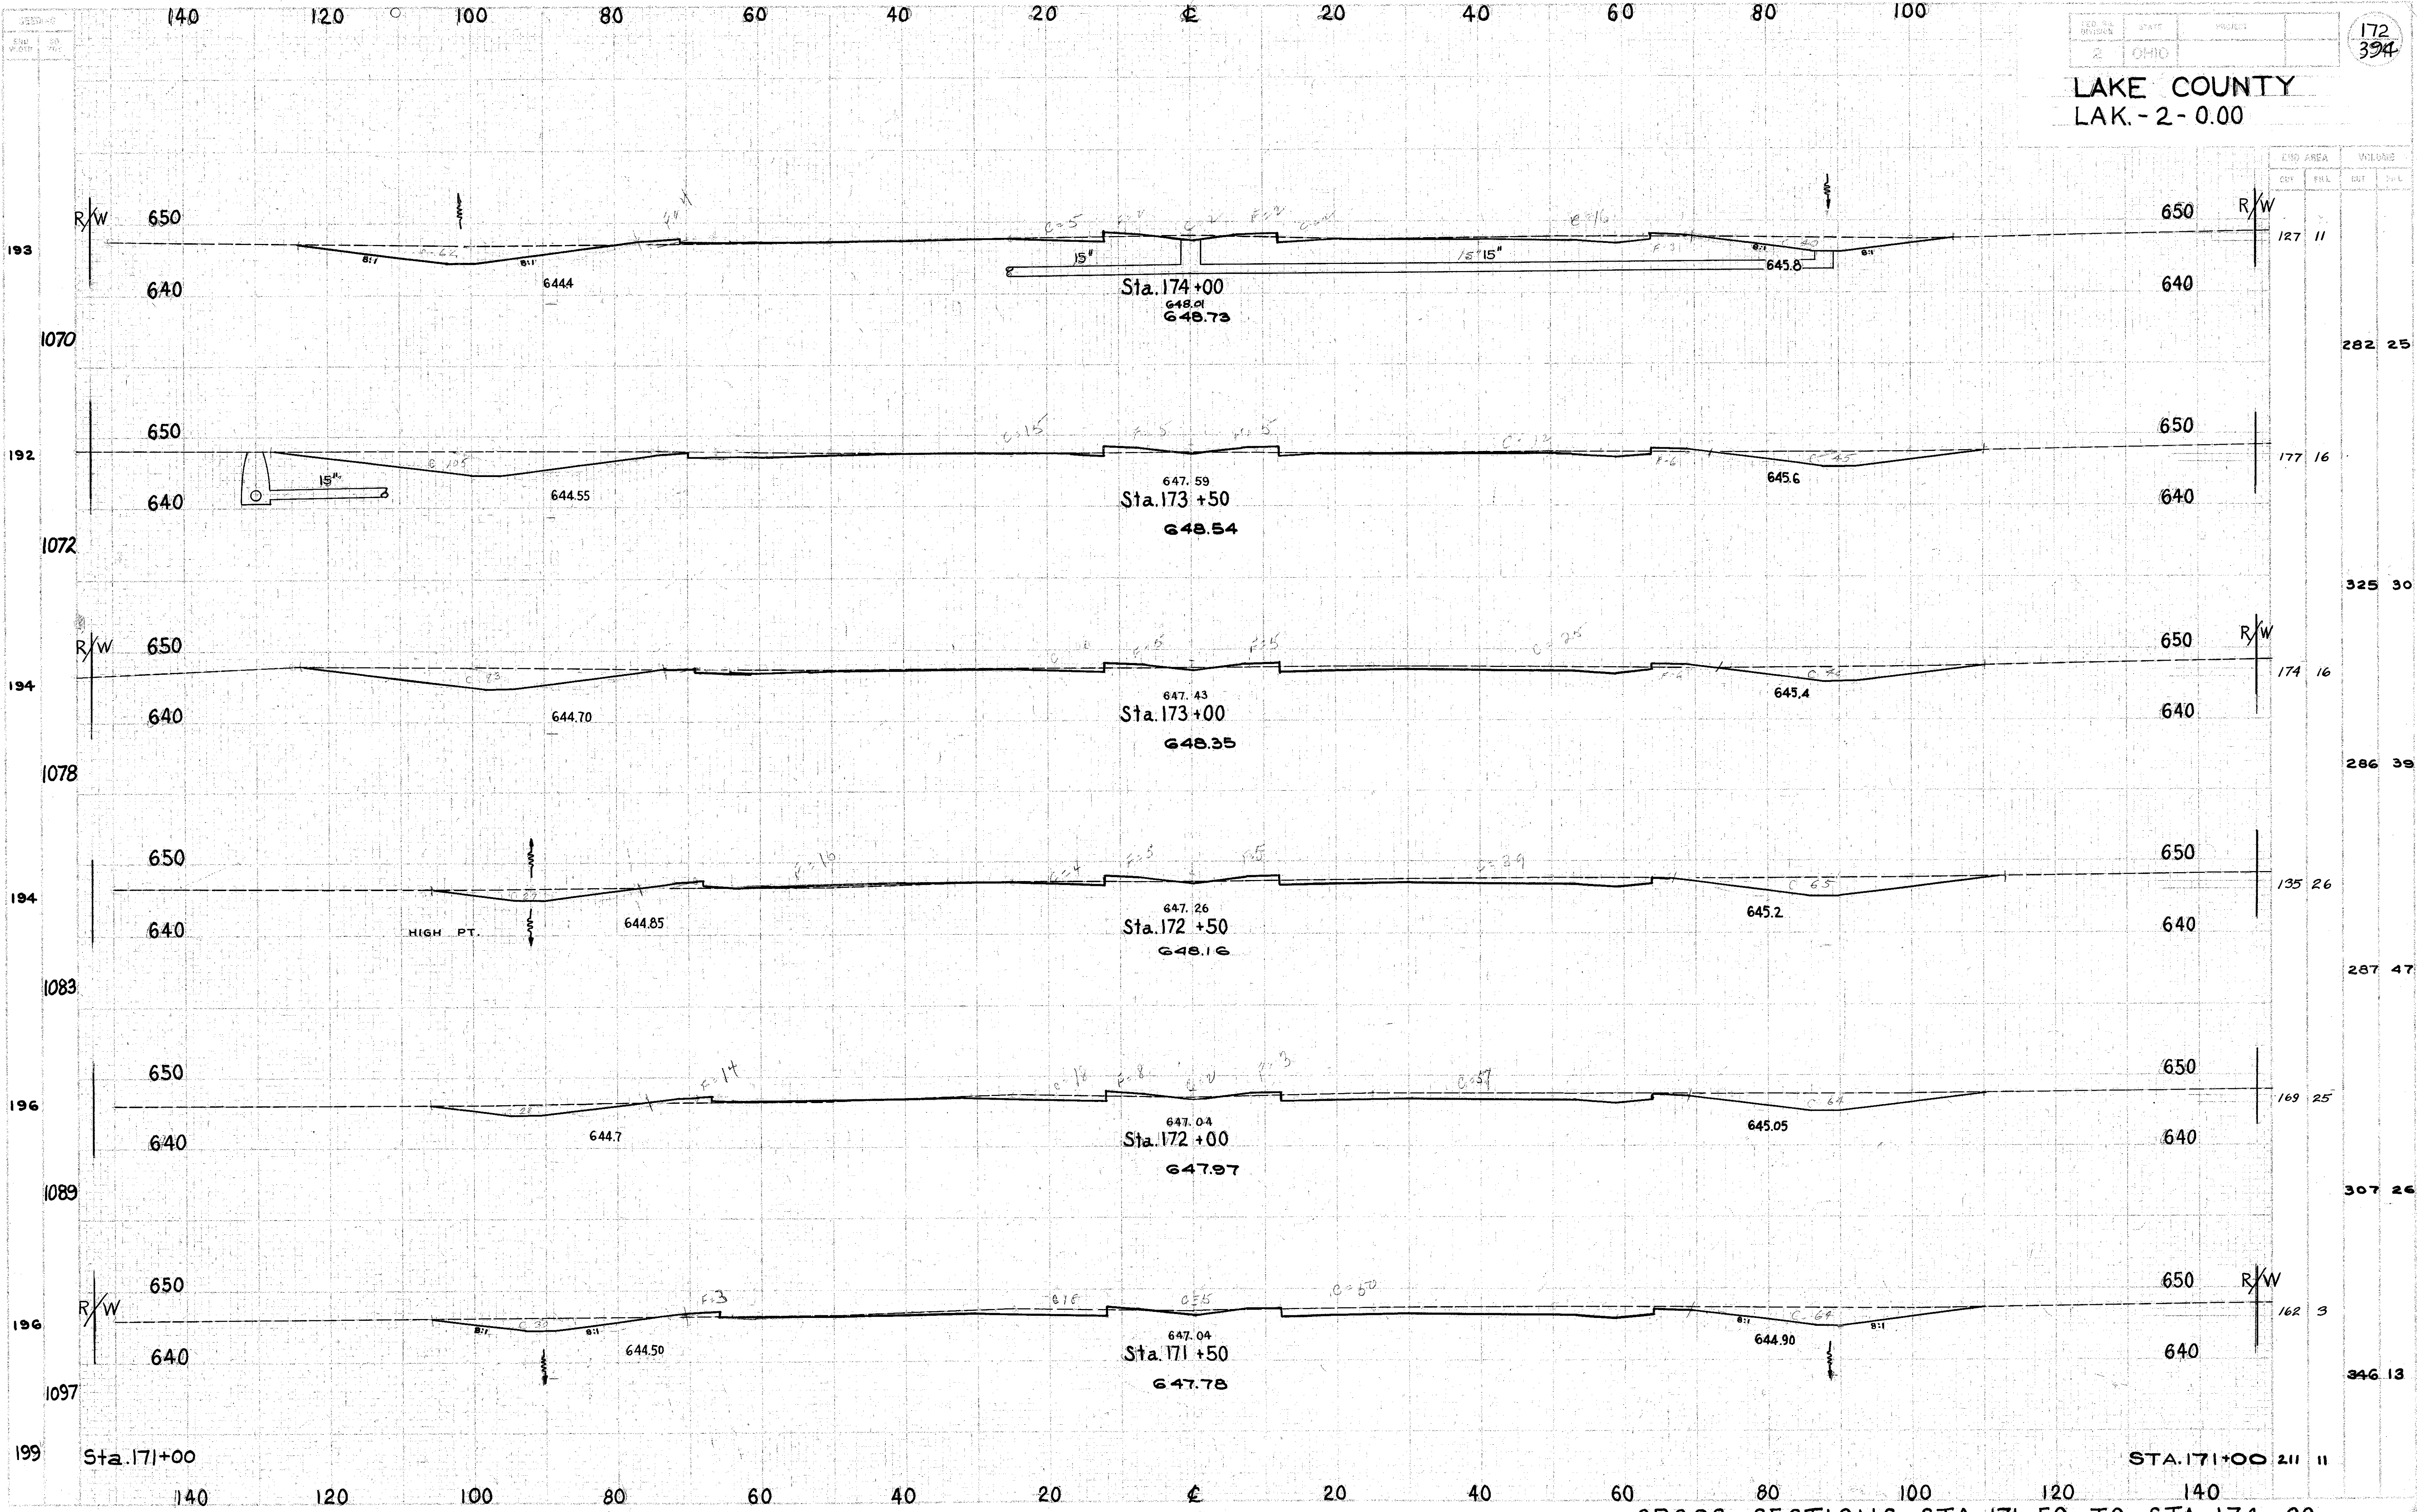

STA.	END AREA		VOLUME	
	CU YD	CU YD	CUT	FILL
174	127	11		
173.5	177	16	282	25
173	174	16	325	30
172.5	135	26	286	39
172	169	25	287	47
171.5	162	3	307	26
171	211	11	346	13

CROSS SECTIONS STA. 171+50 TO STA. 174+00