


LAKE COUNTY
LAK-2-0.00

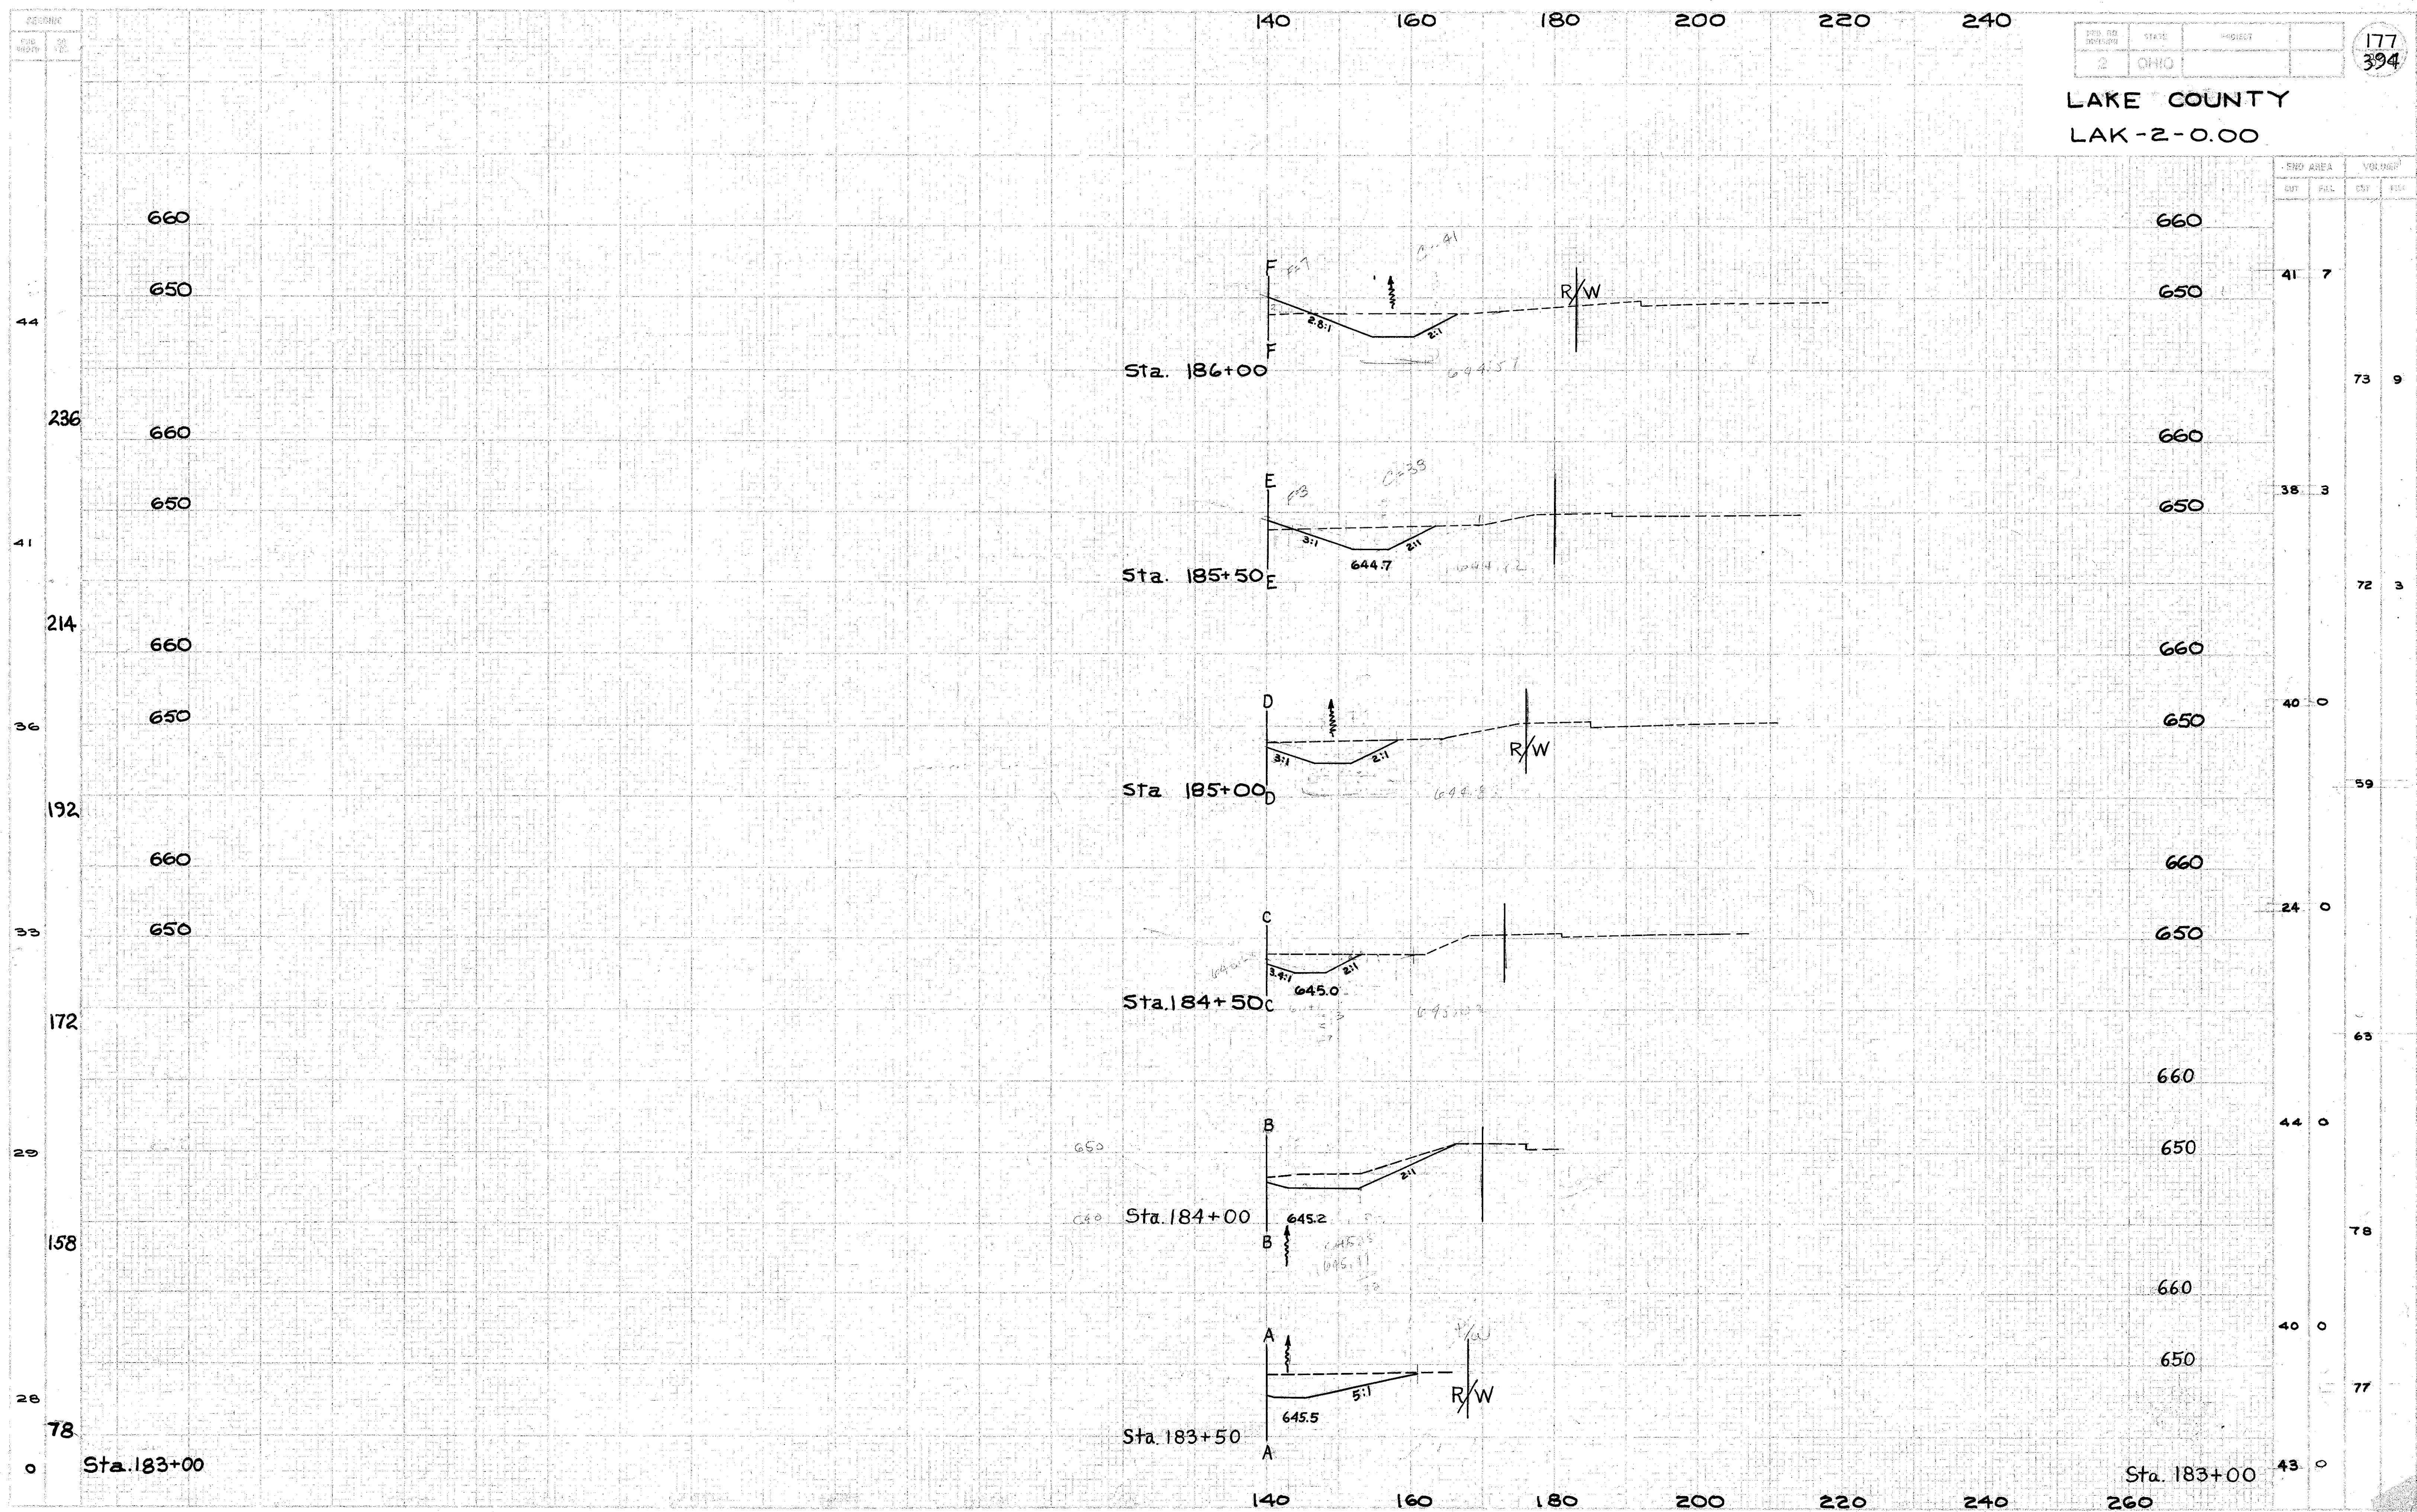

CROSS AREA		VOLUME	
CUT	FILL	CY	CU
41	7		
		73	9
38	3		
		72	3
40	0		
		59	
24	0		
		63	
44	0		
		78	
40	0		
		77	
43	0		

CROSS SECTION EXTENSIONS STA. 183+50 TO STA. 186+00 (RIG)