


LAKE COUNTY
 LAK. -2-0.00

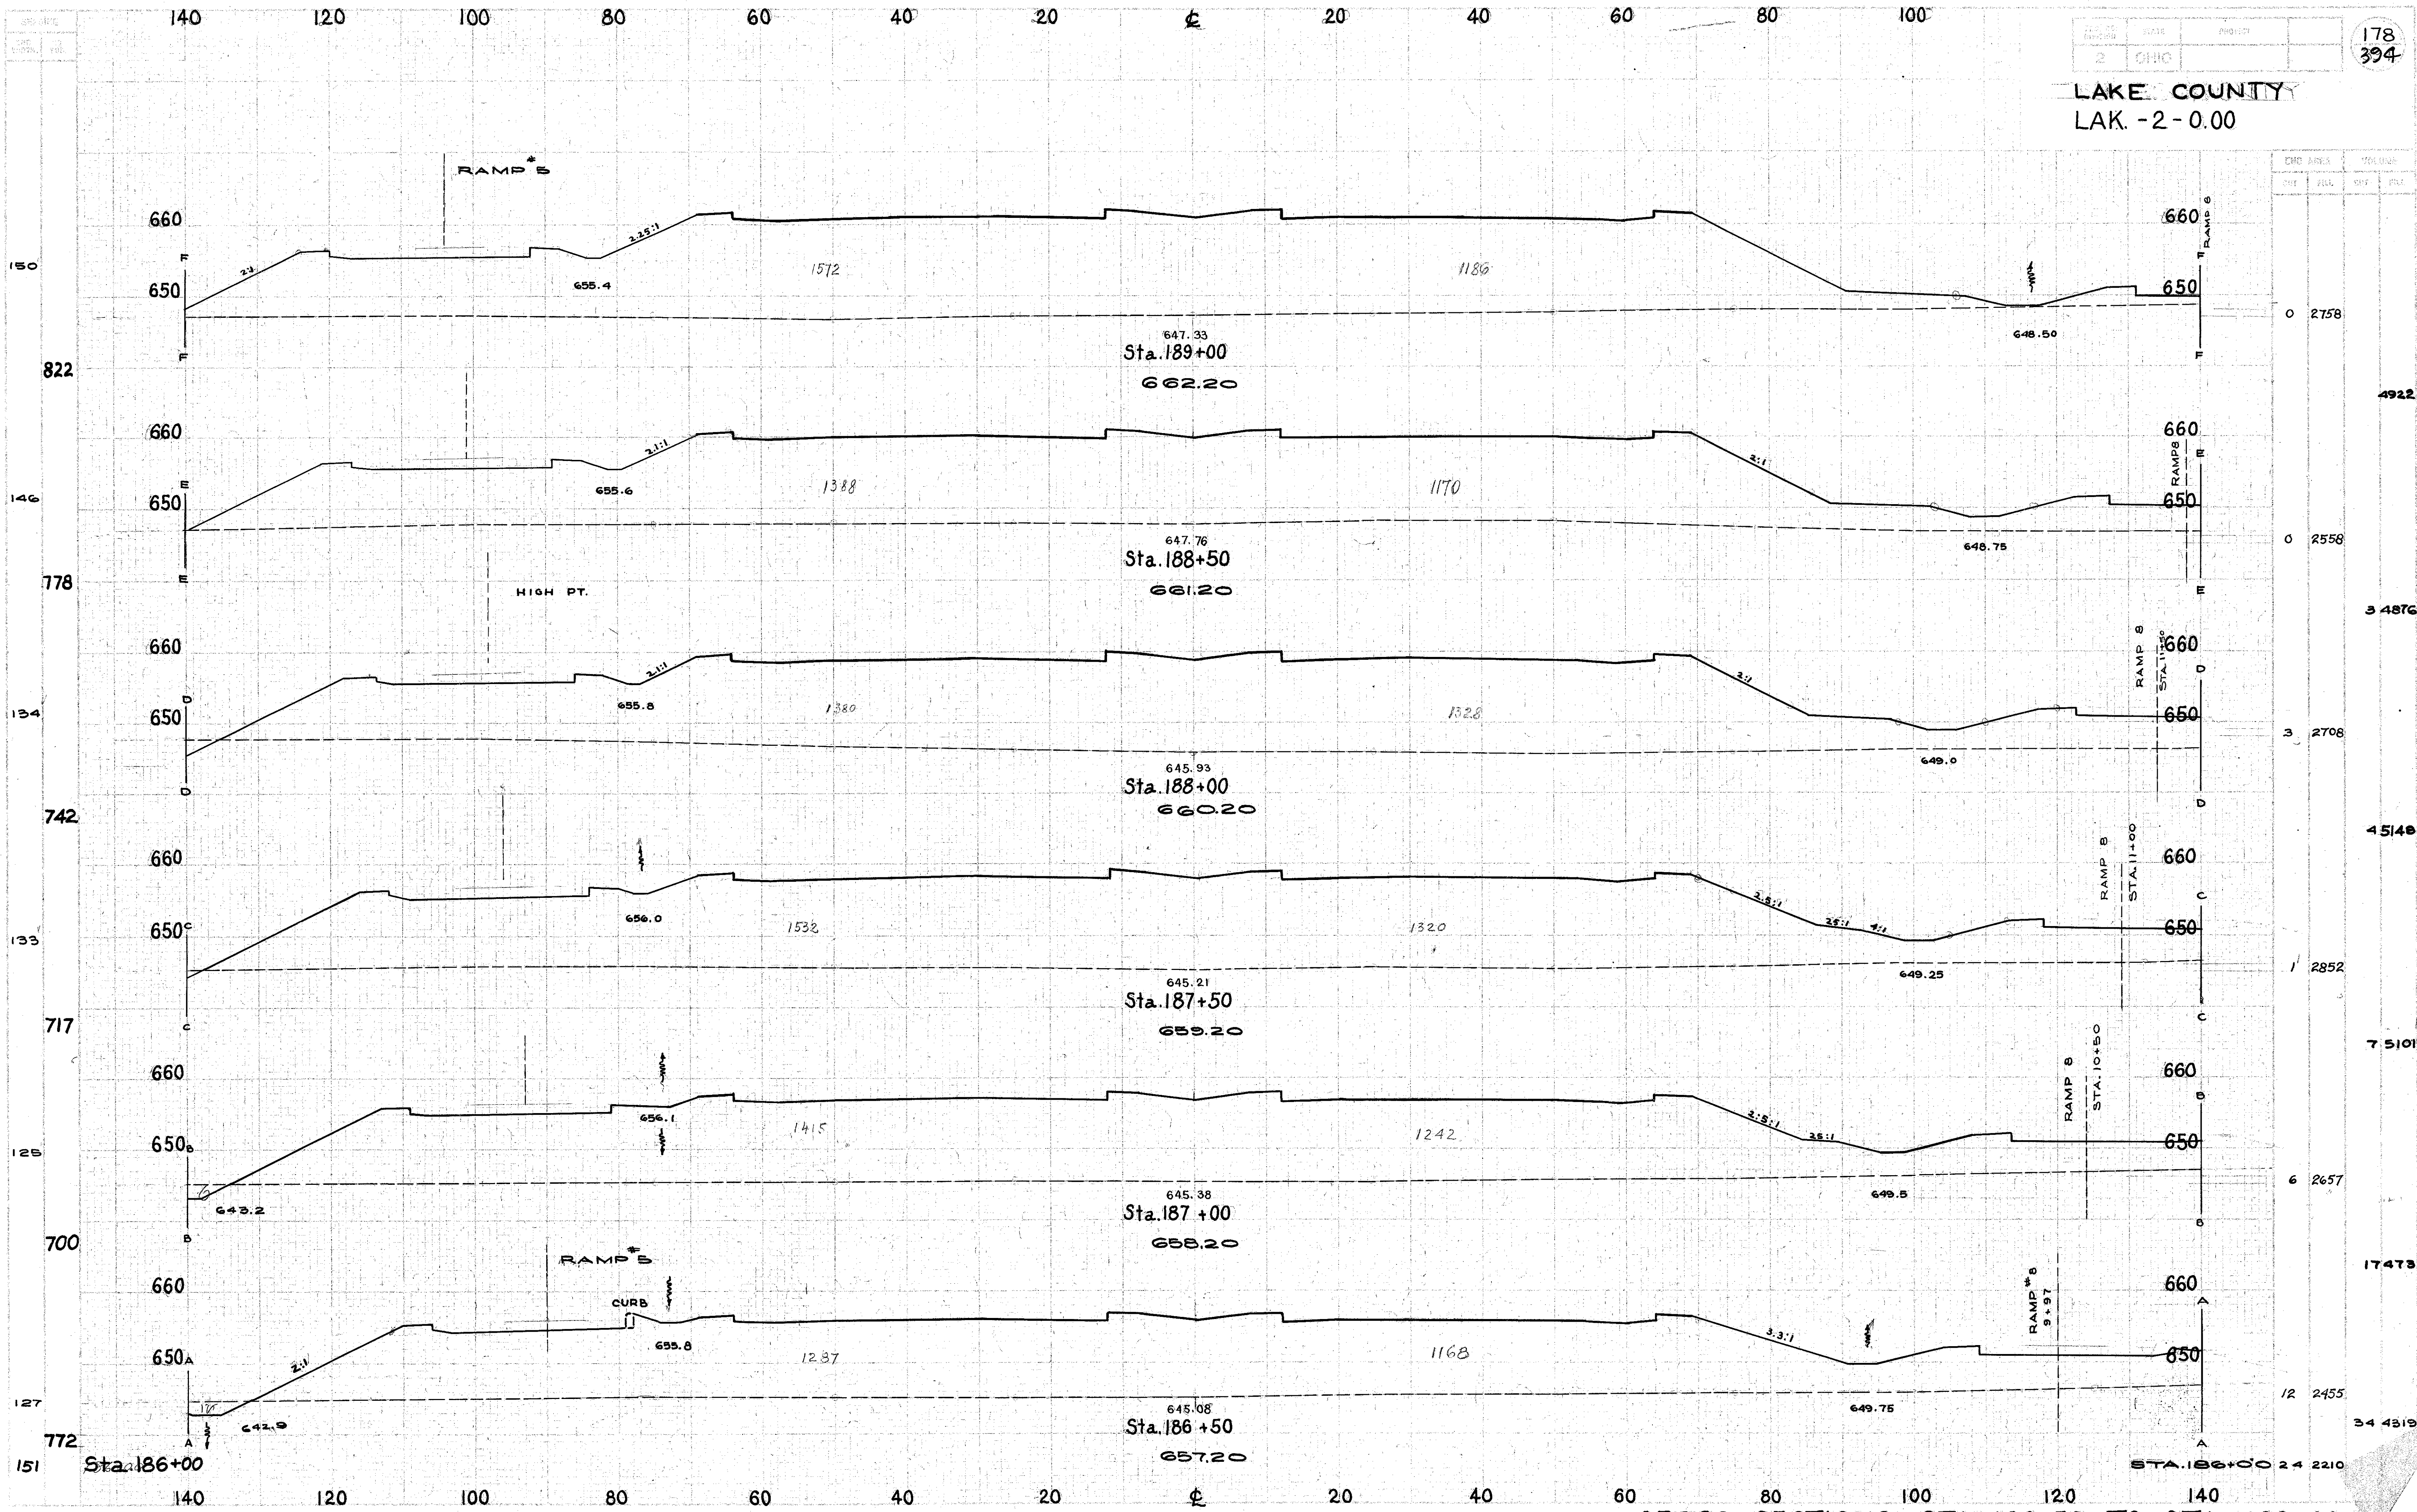

CROSS SECTIONS STA. 186+50 TO STA. 189+00