


LAKE COUNTY
LAK-2-0.00

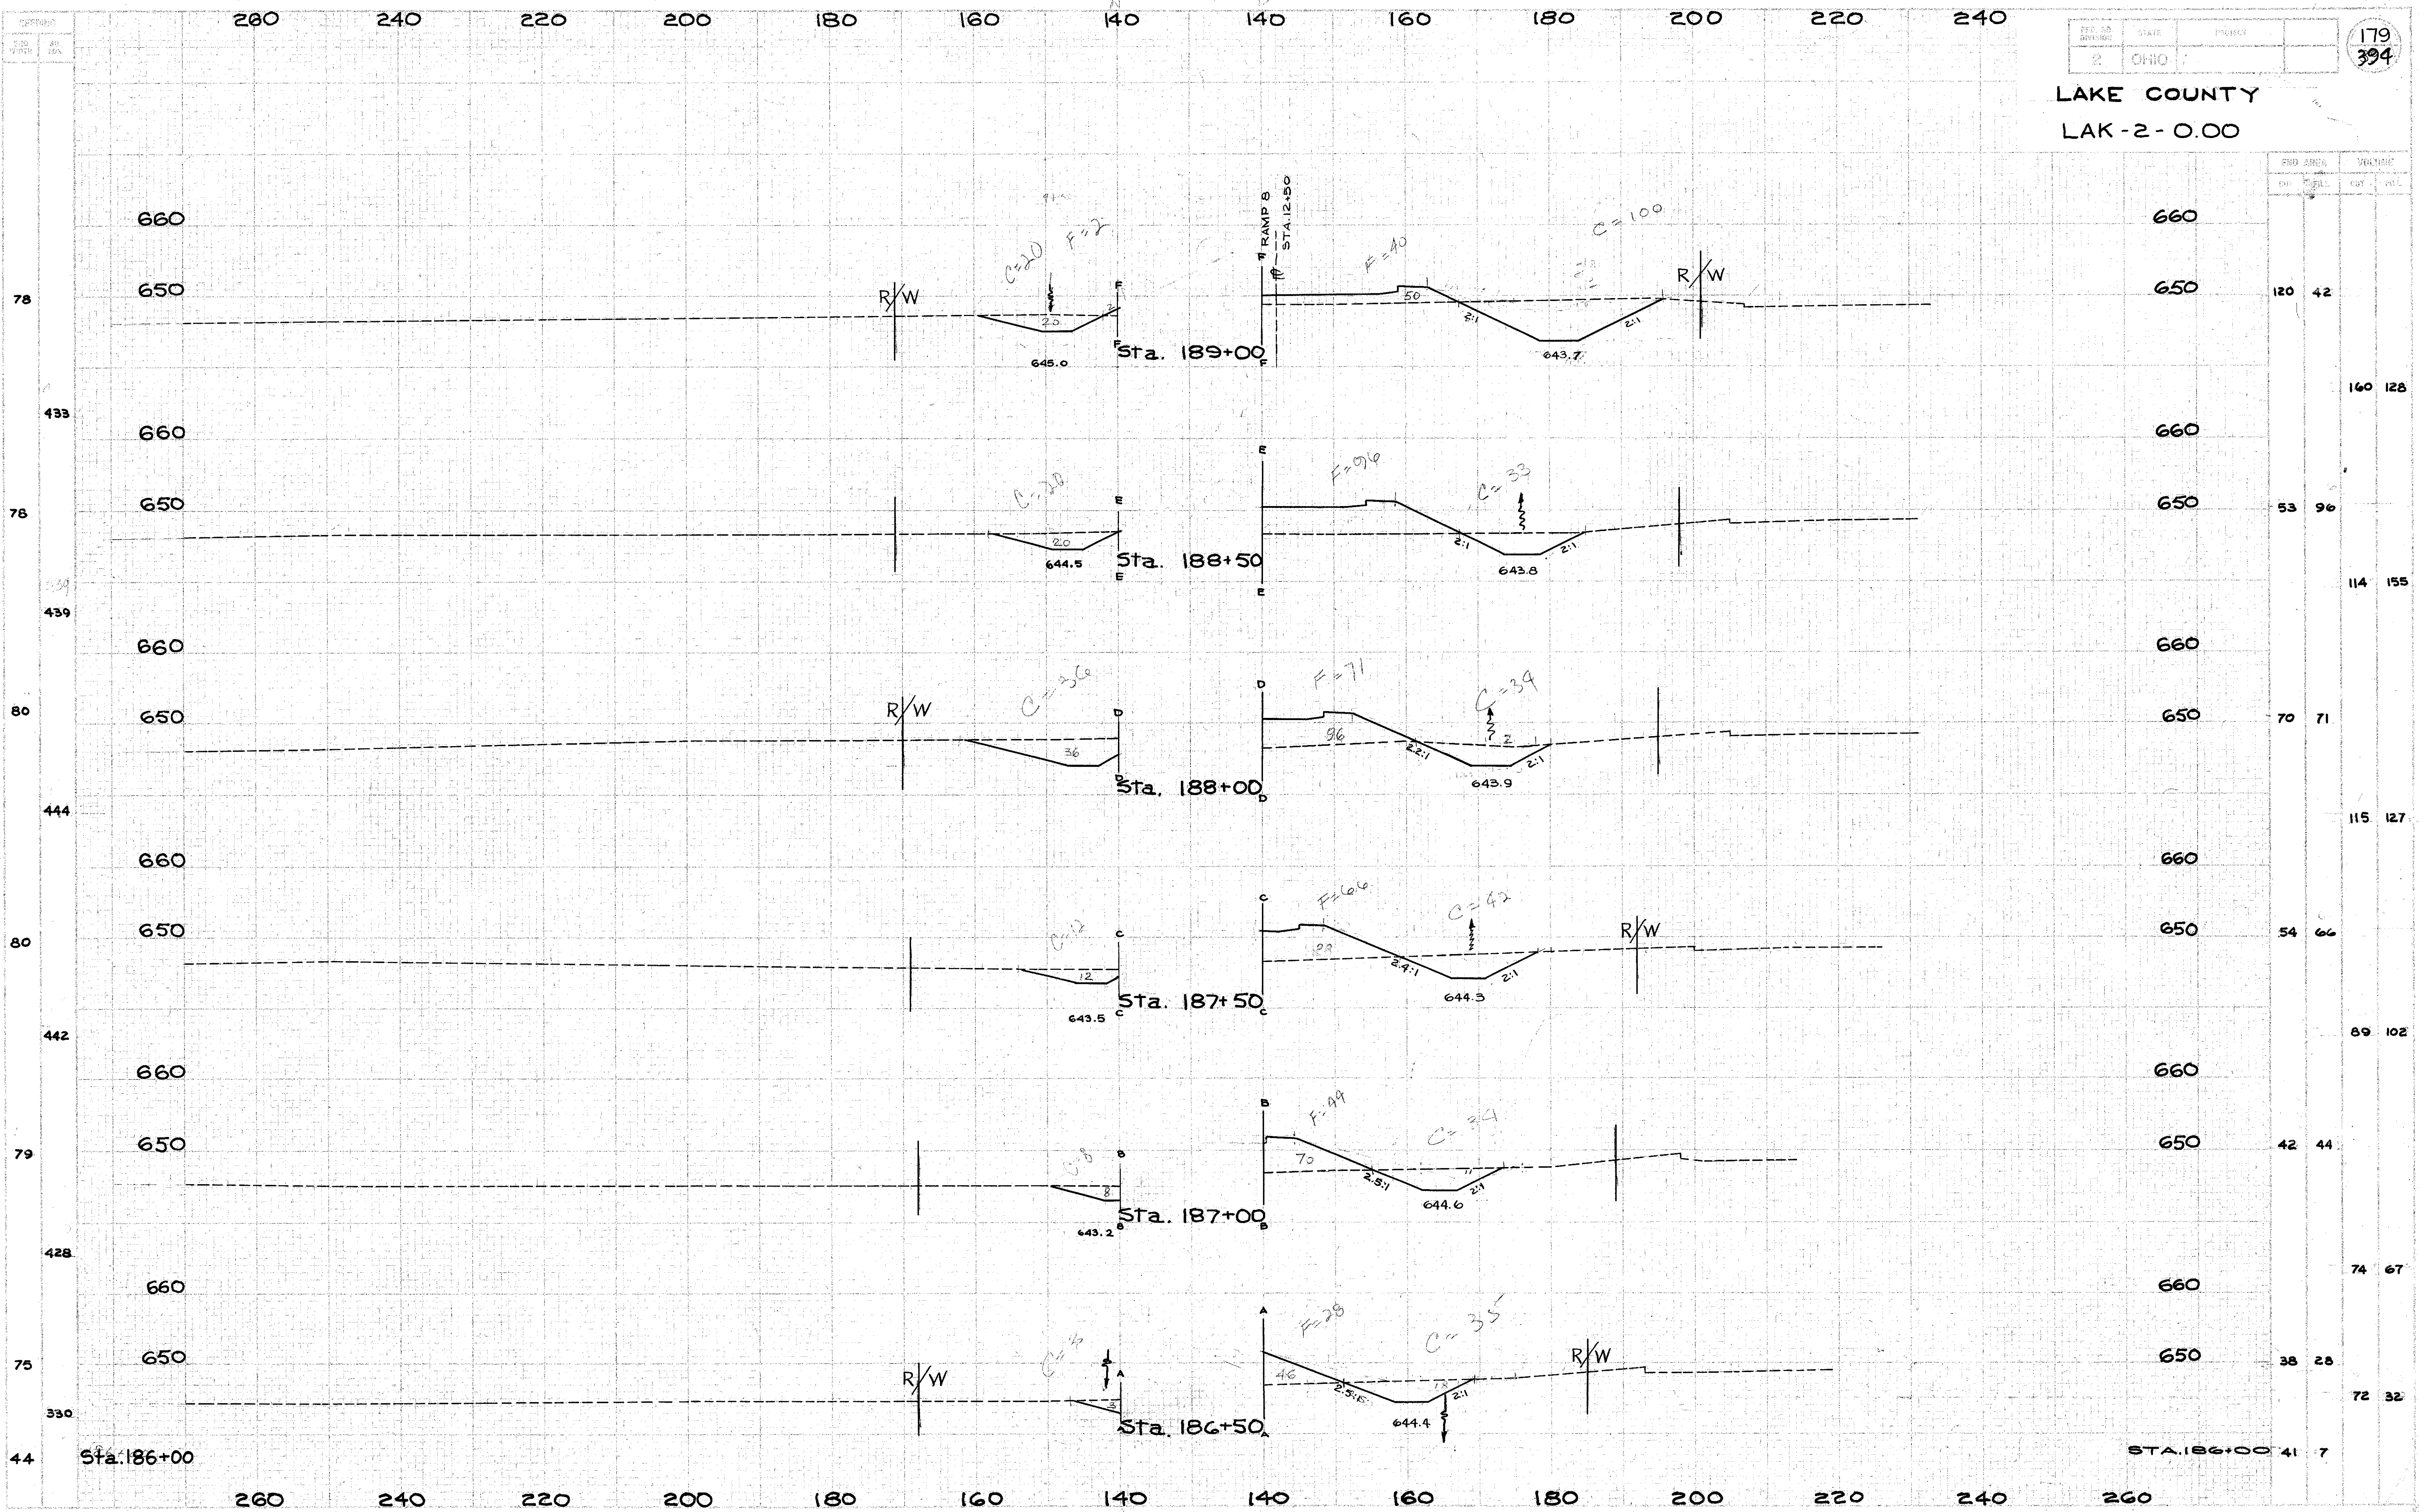

CROSS SECTION EXTENSIONS STA. 186+50 TO STA. 189+00