


LAKE COUNTY
LAK-2-0.00

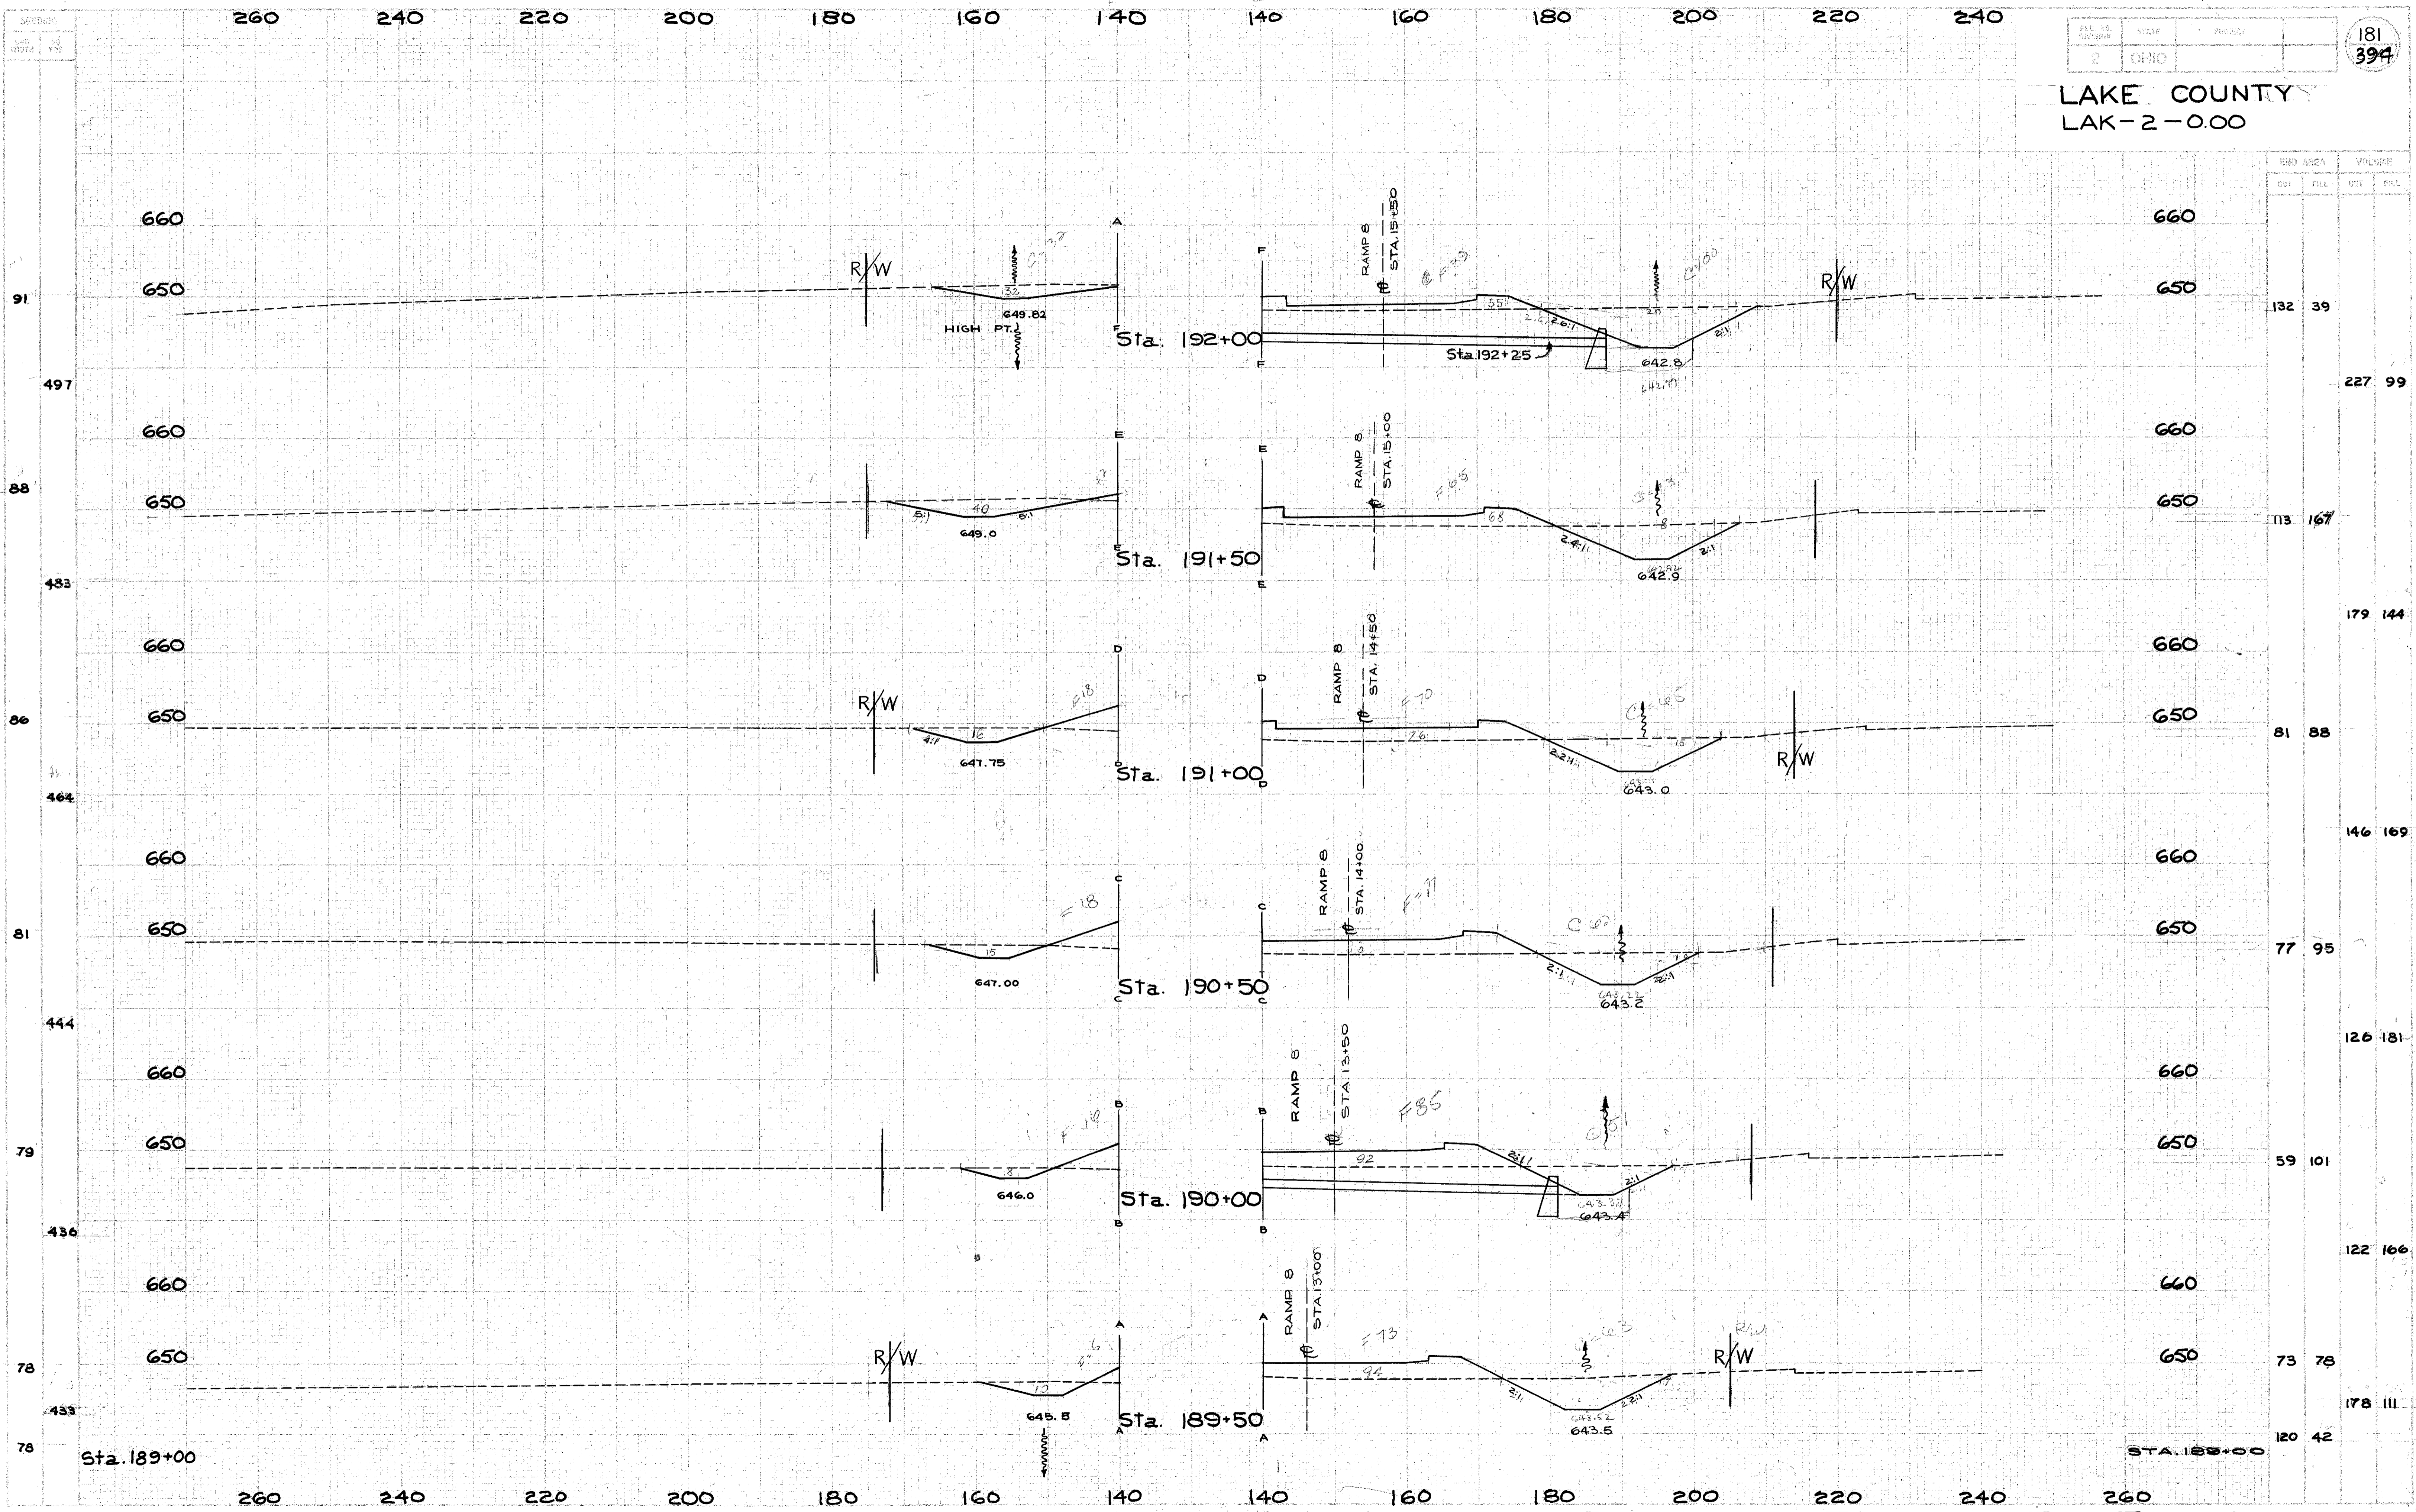

CROSS SECTION EXTENSIONS STA. 189+50 TO STA. 192+00