


LAKECOUNTY
LAK-2-0.00

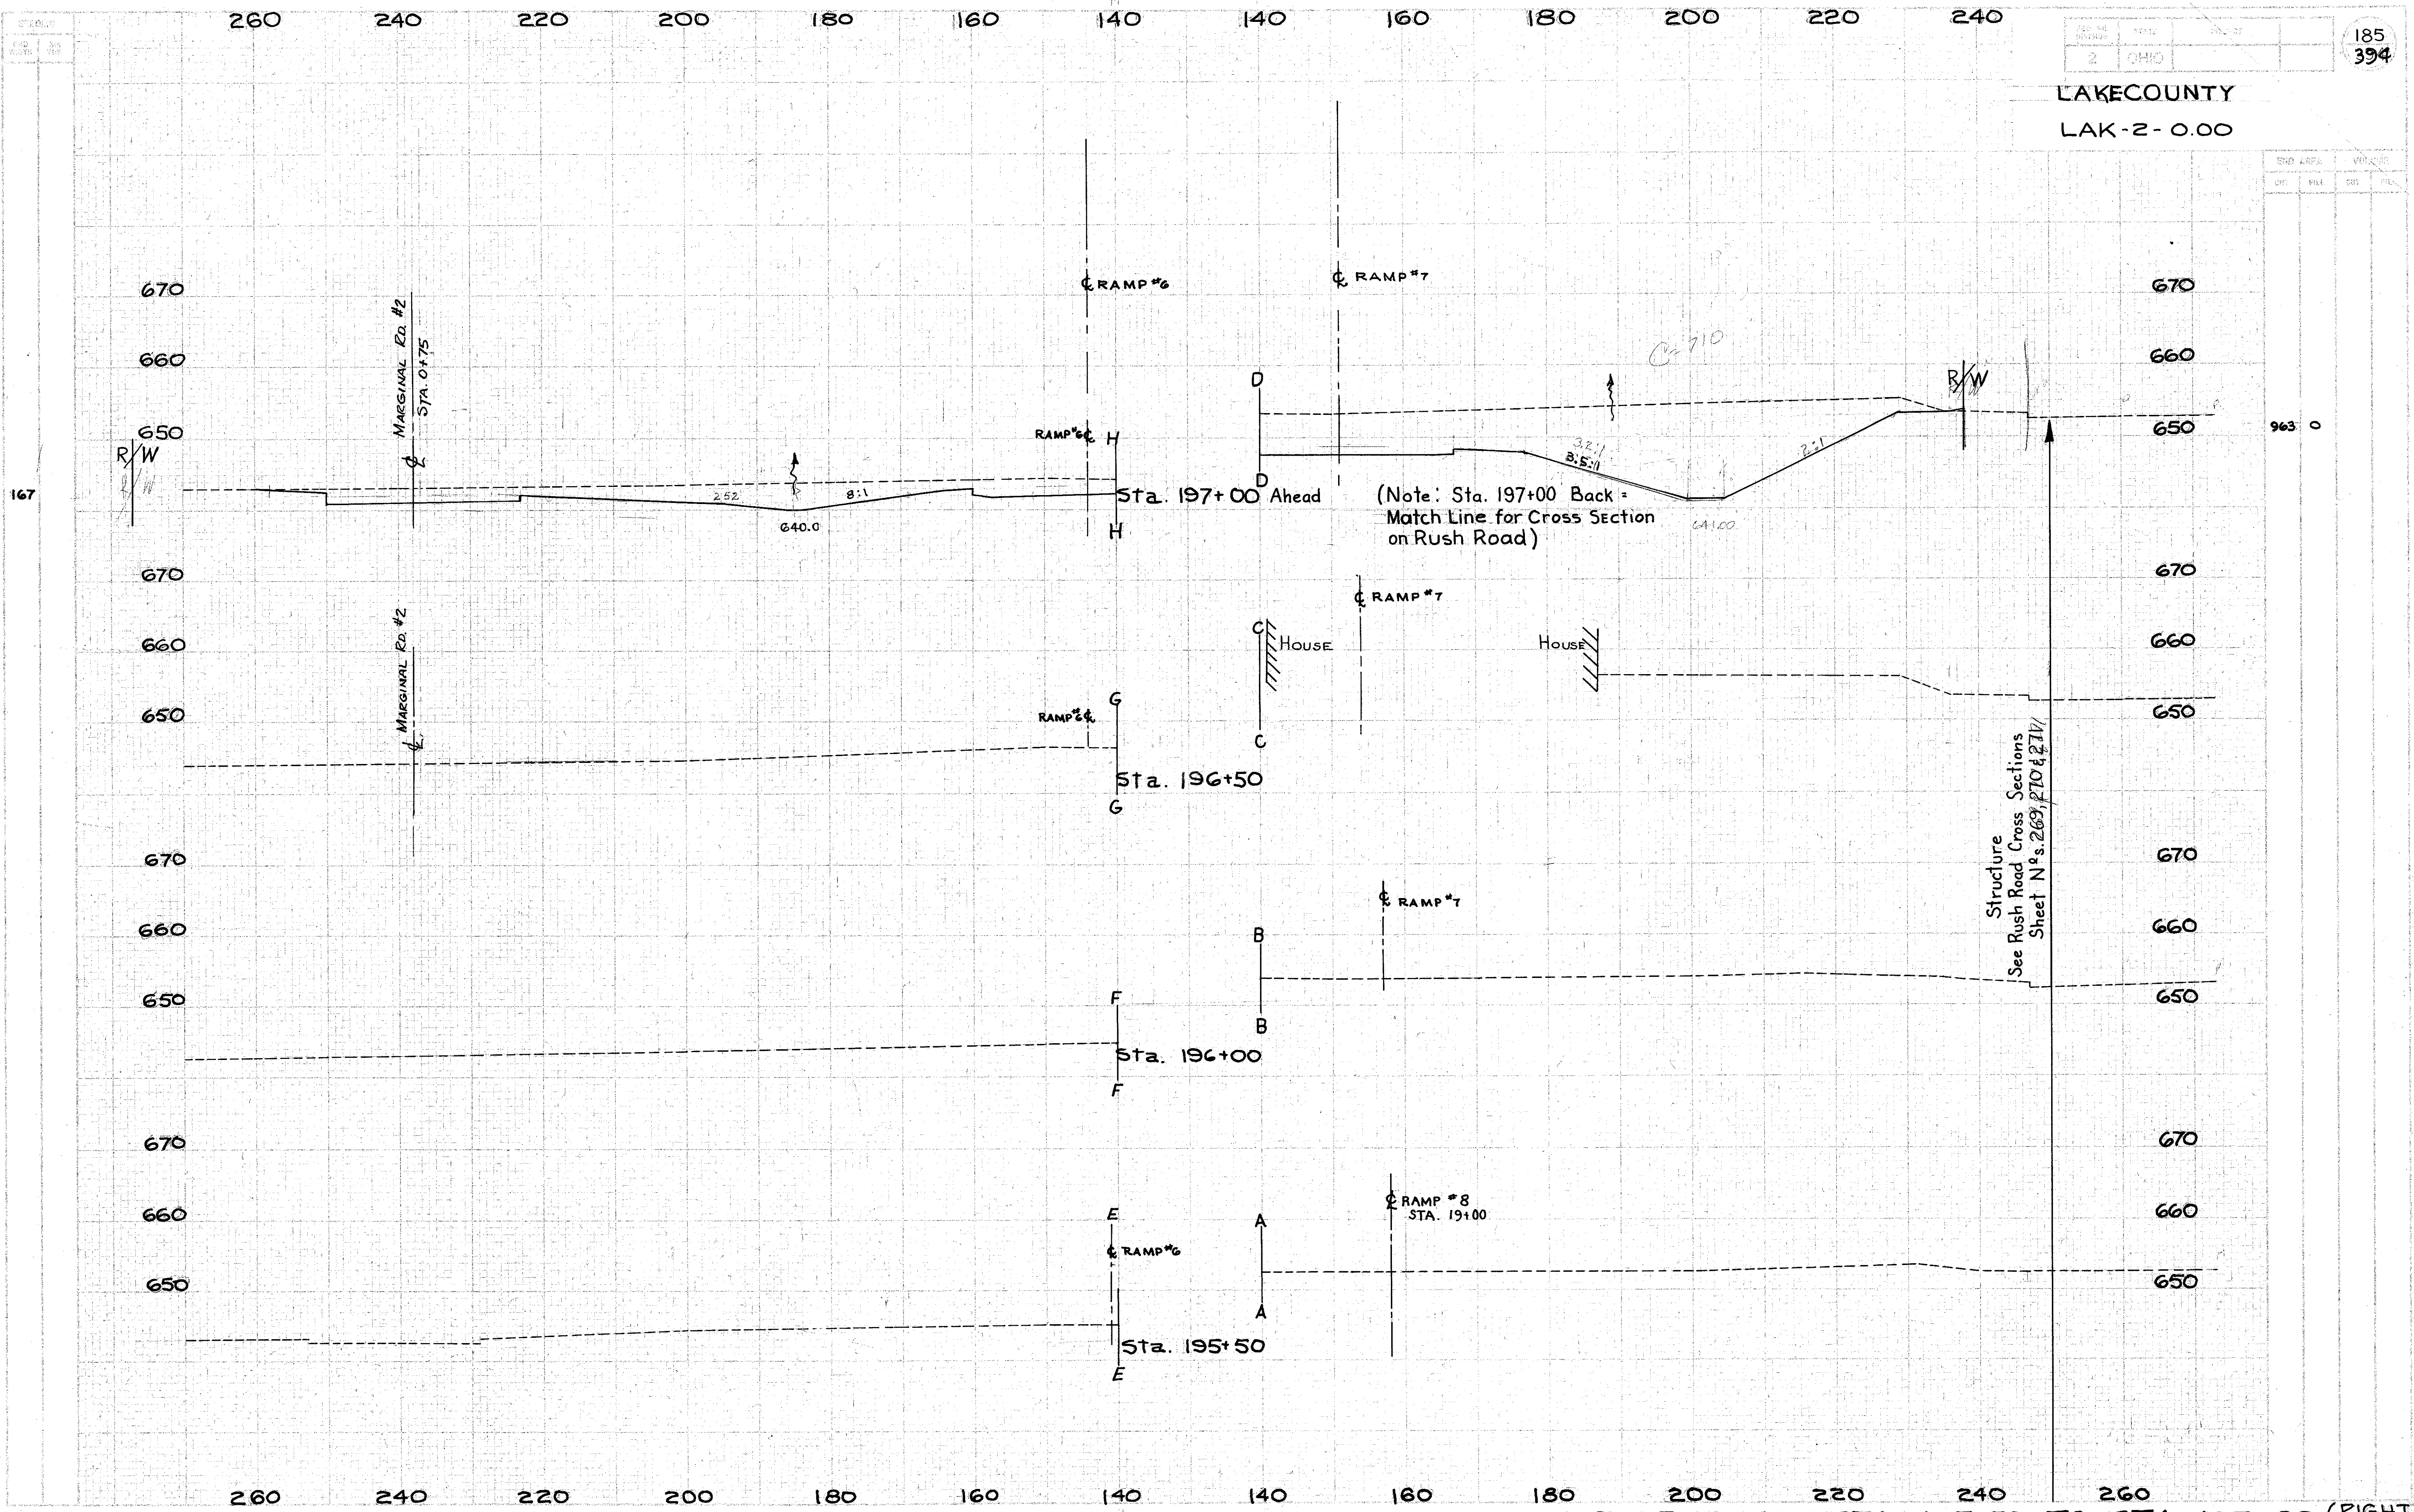

CROSS SECTION EXTENSIONS - STA. 195+50 TO STA. 197+00 (RIGHT & LEFT)