


LAKE-COUNTY  
LAK-2-0.00

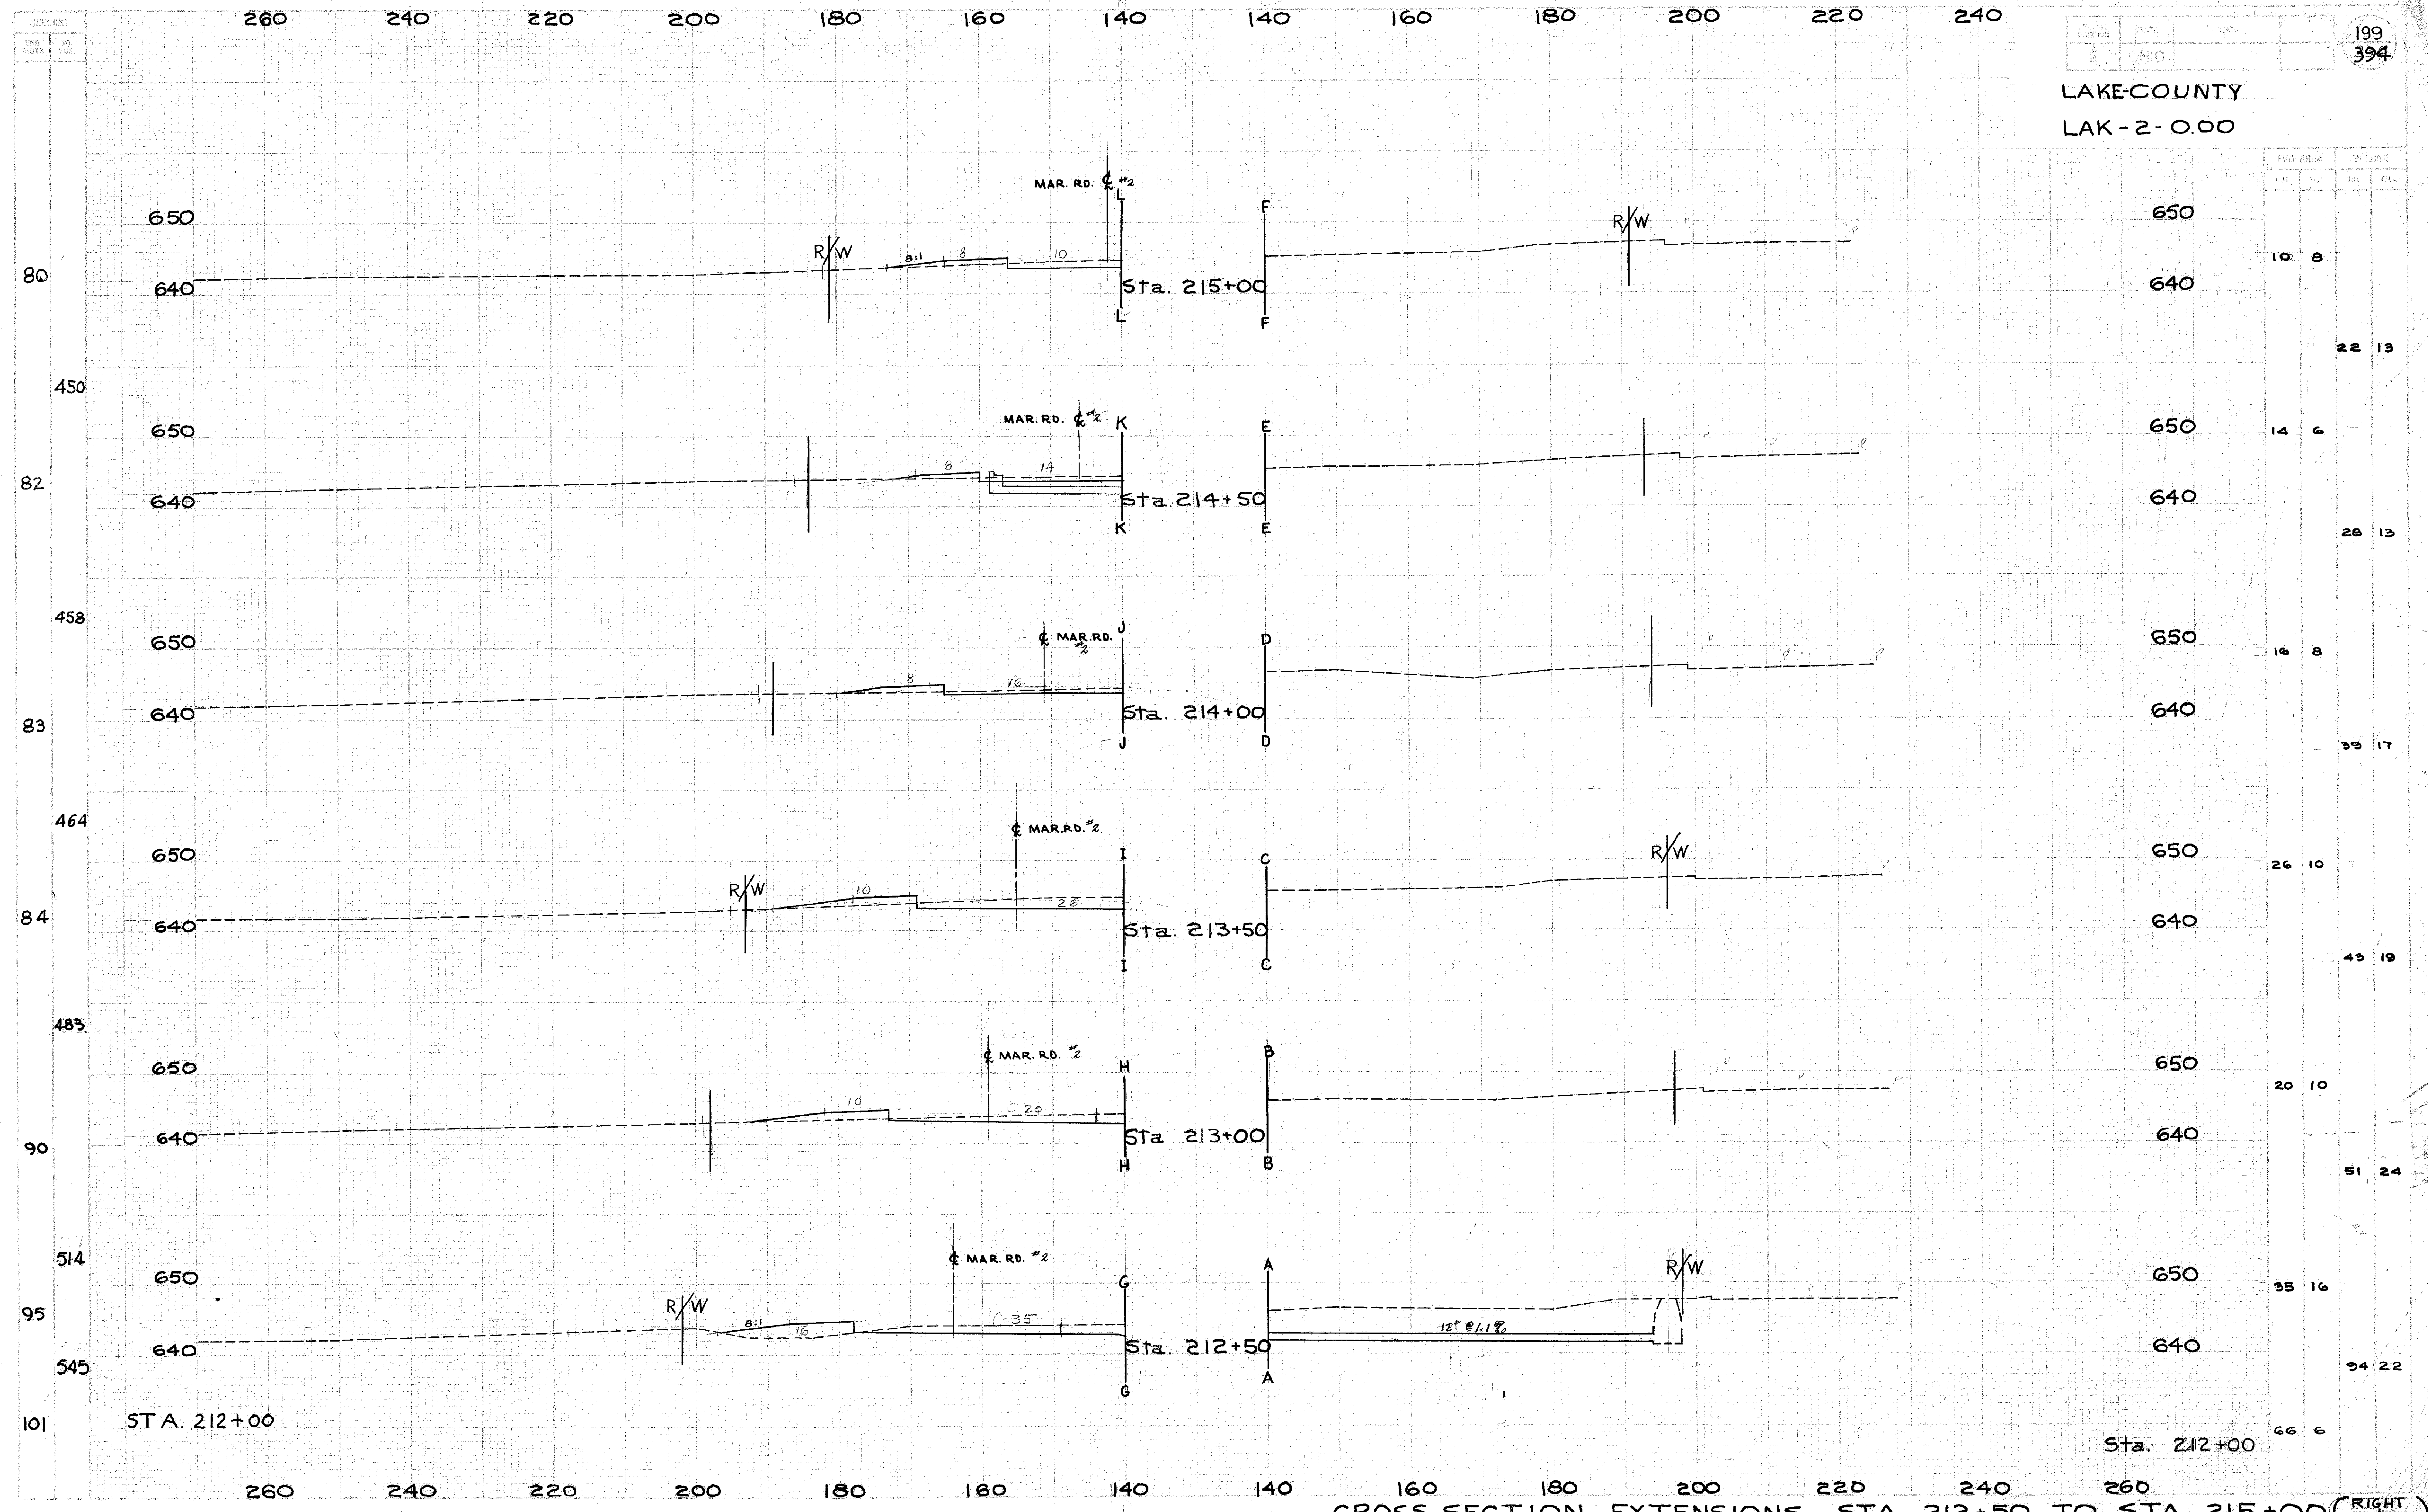

CROSS SECTION EXTENSIONS STA 212+50 TO STA 215+00 (RIGHT LEFT)