


LAKE-COUNTY  
LAK-2 - 0.00

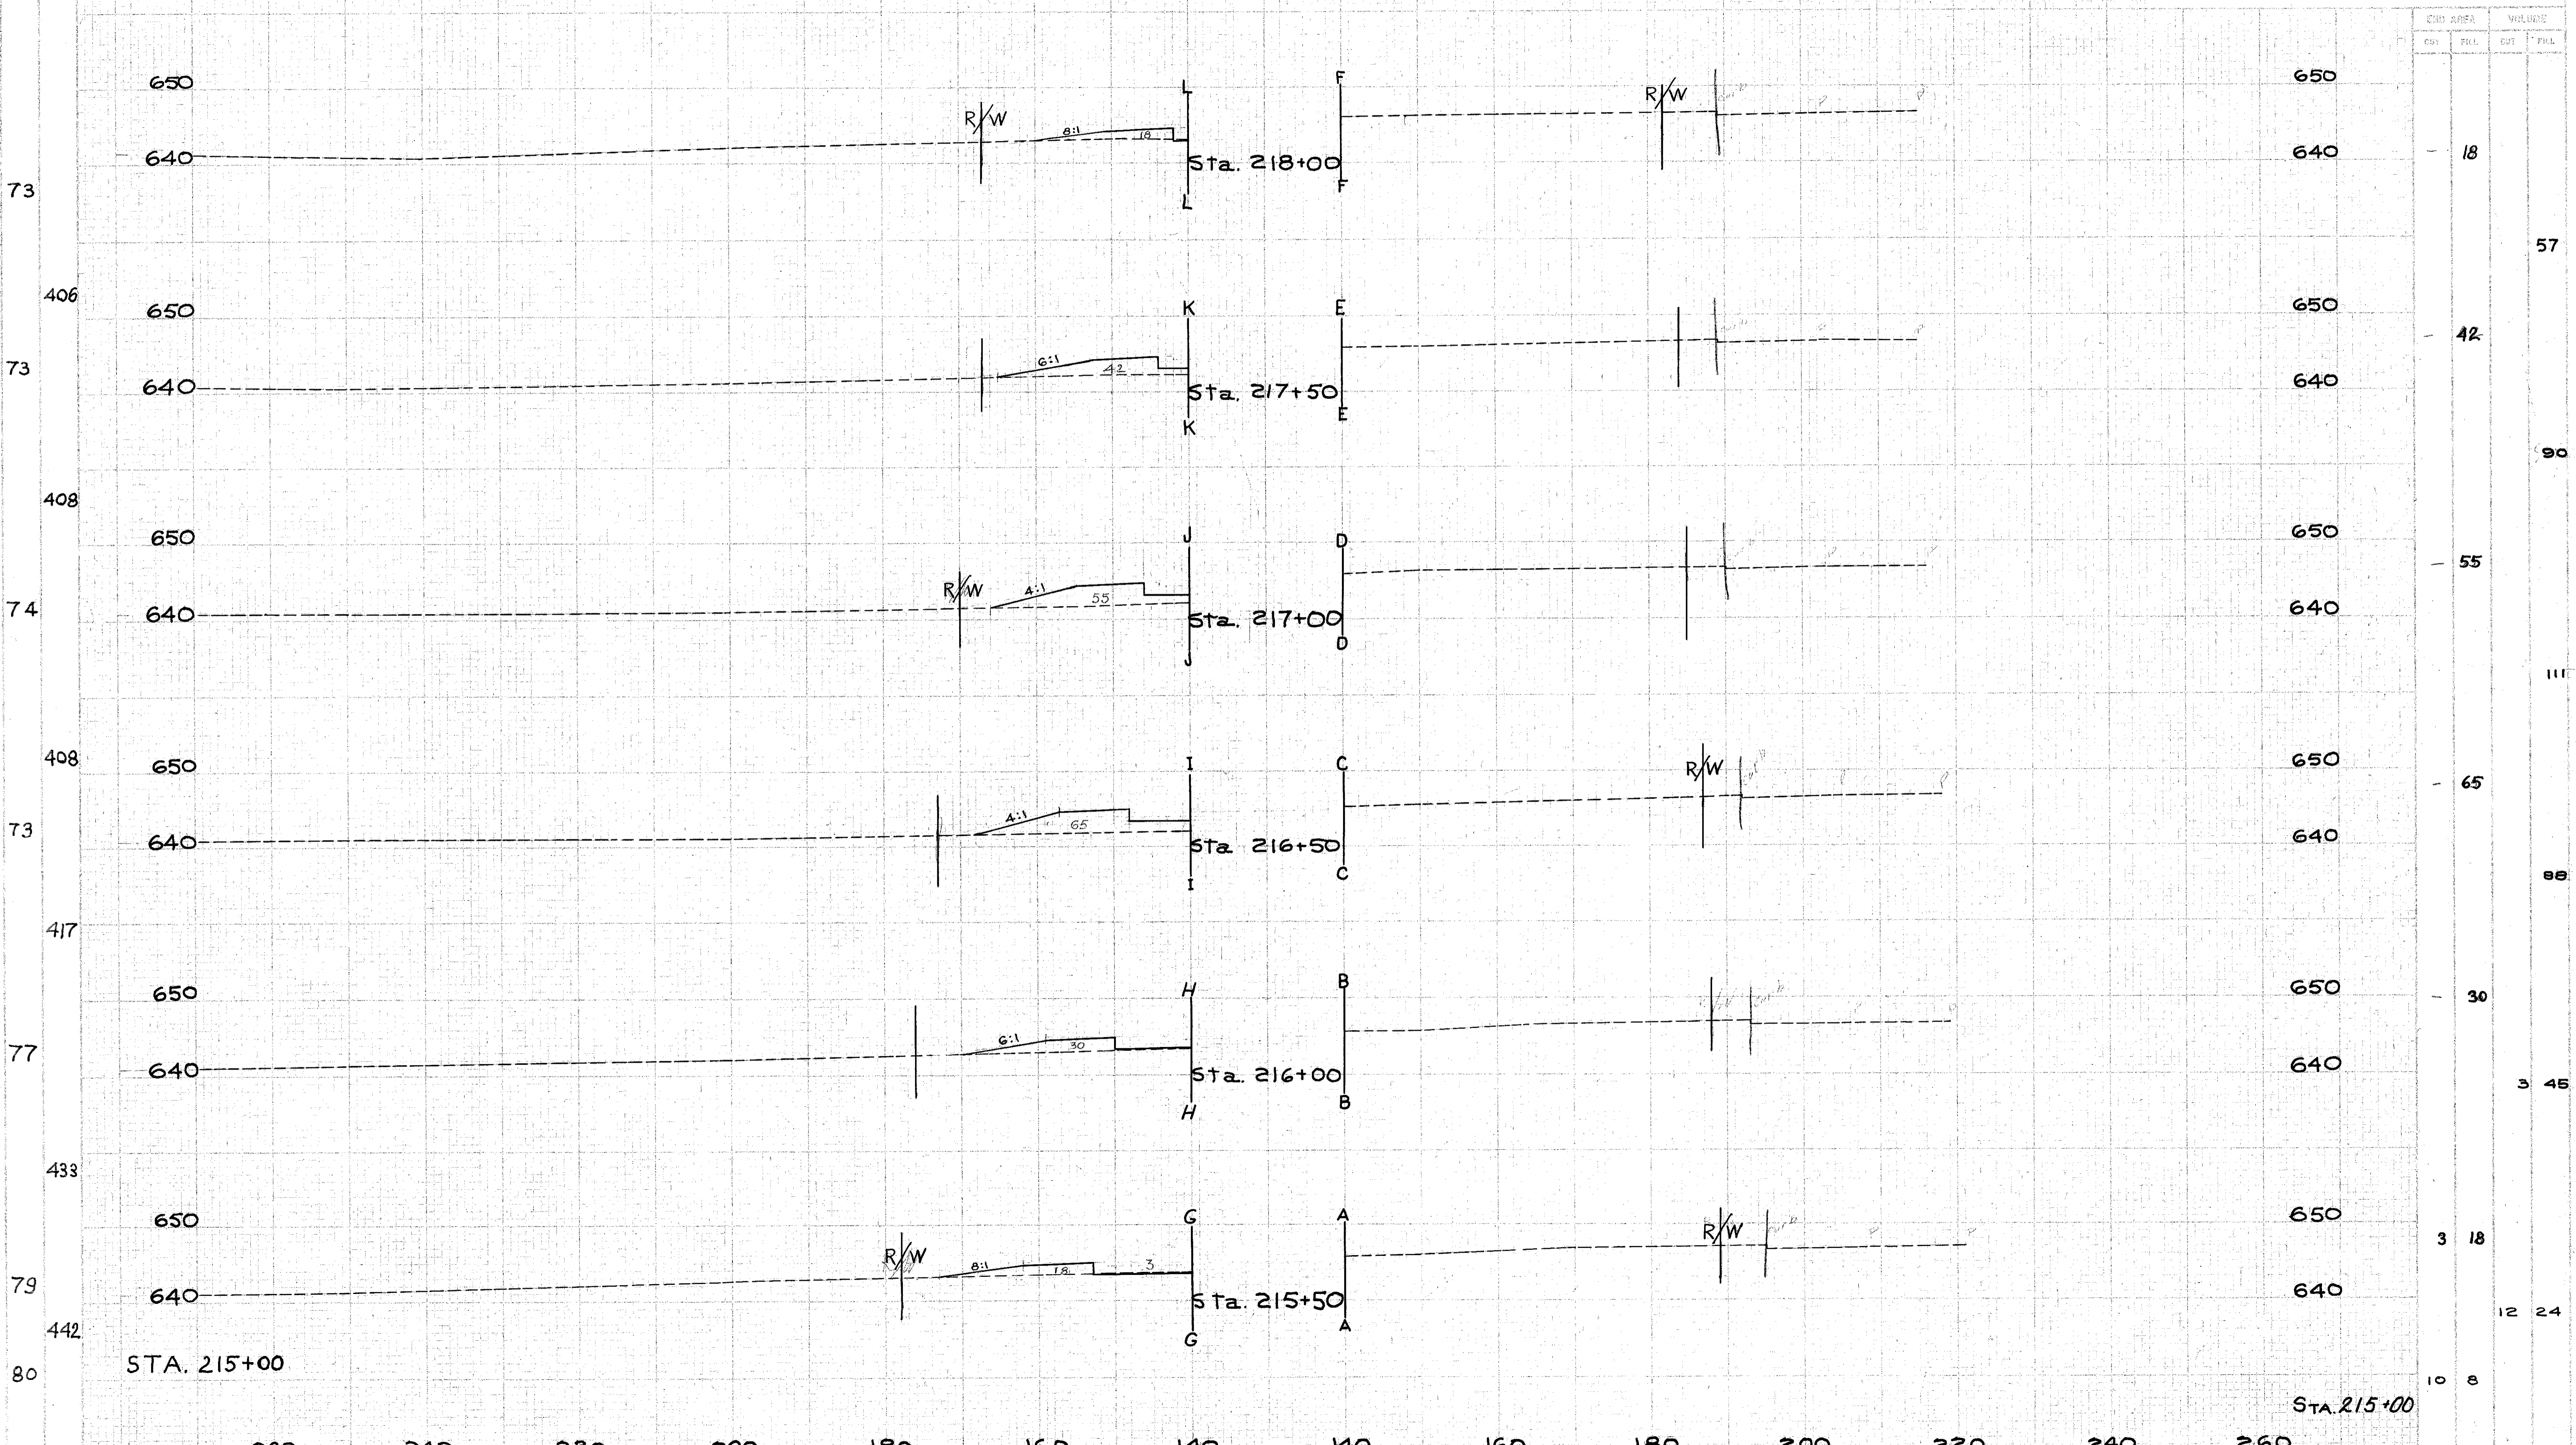

CROSS SECTION EXTENSIONS STA. 215+50 TO STA. 218+00 (LEFT RIGHT)