


LAKE-COUNTY
LAK-2- 0.00

208
394

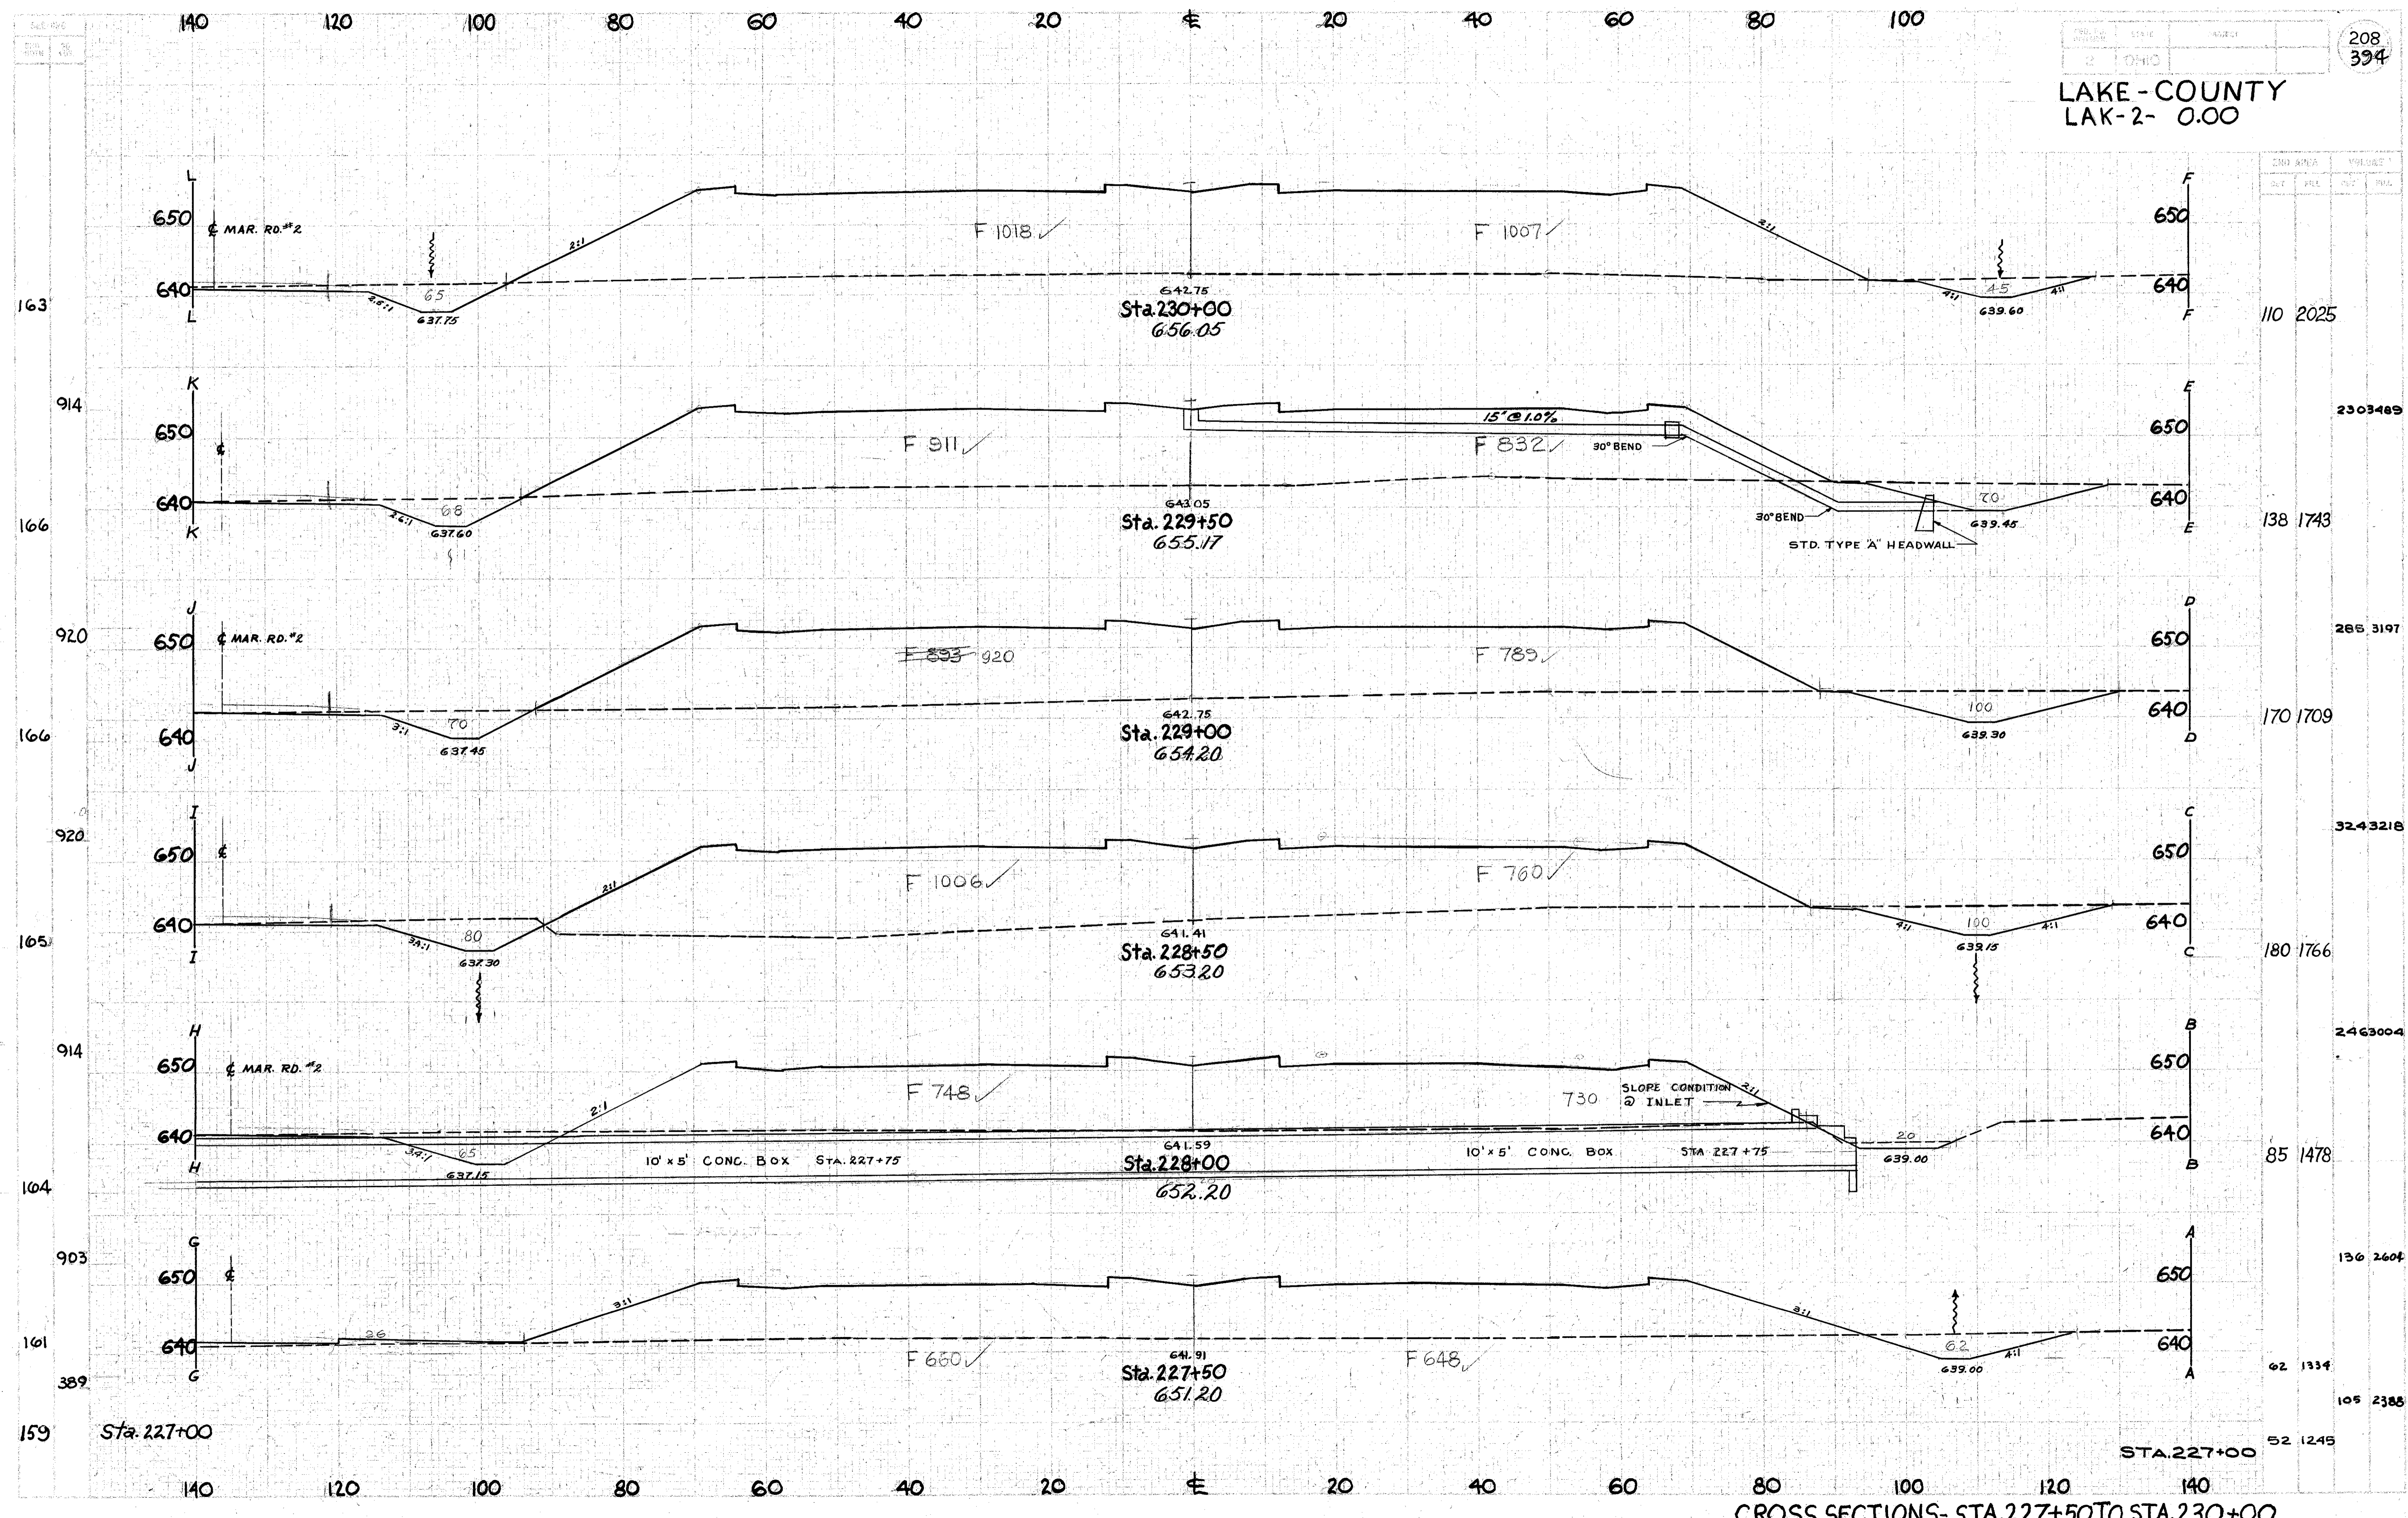

CROSS SECTION	CROSS AREA		VOLUME	
	CUT	FILL	CUT	FILL
L				
K				
J				
I				
H				
G				
F	110	2025		
E			230	3489
D	138	1743		
C			285	3197
B	170	1709		
A			324	3218
159			180	1766
104			246	3004
903			85	1478
62			136	2604
389			62	1334
159			105	2388
159			52	1245

CROSS SECTIONS- STA.227+50 TO STA.230+00