


LAKE COUNTY
LAK-2-0.00

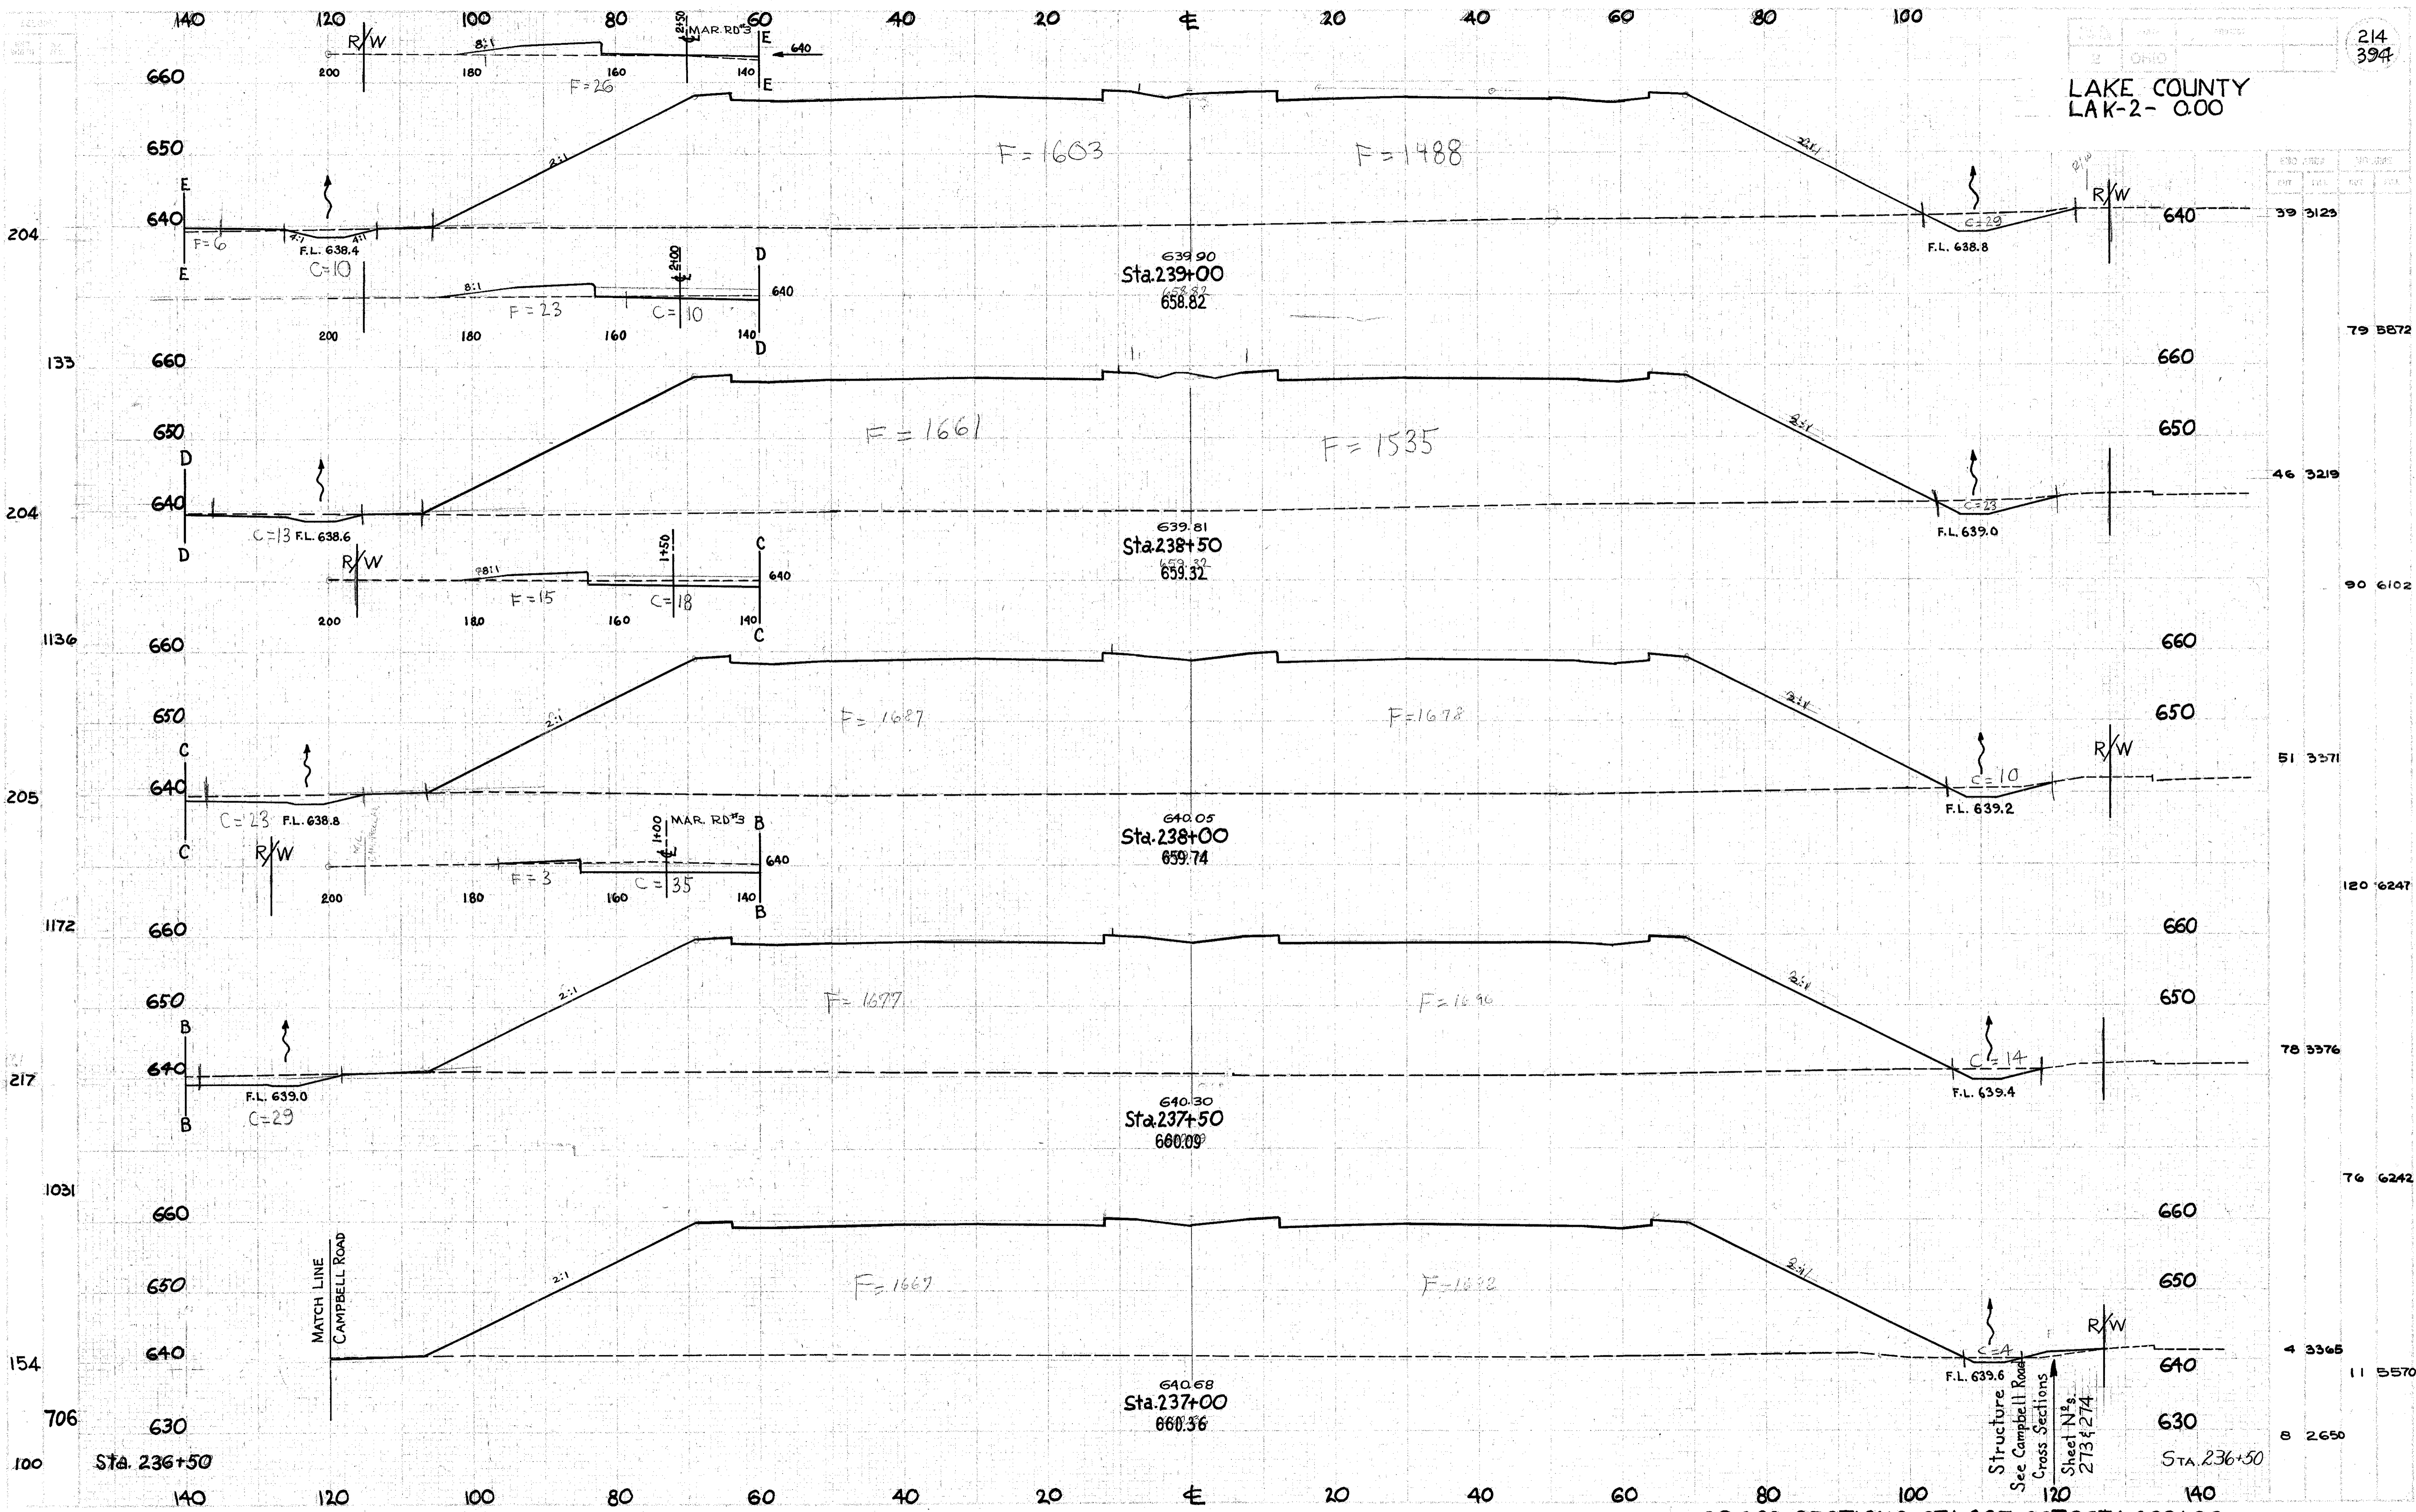

CROSS SECTIONS-STA.237+00 TO STA.239+00