


LAKE COUNTY
LAK. - 2 - 0.00

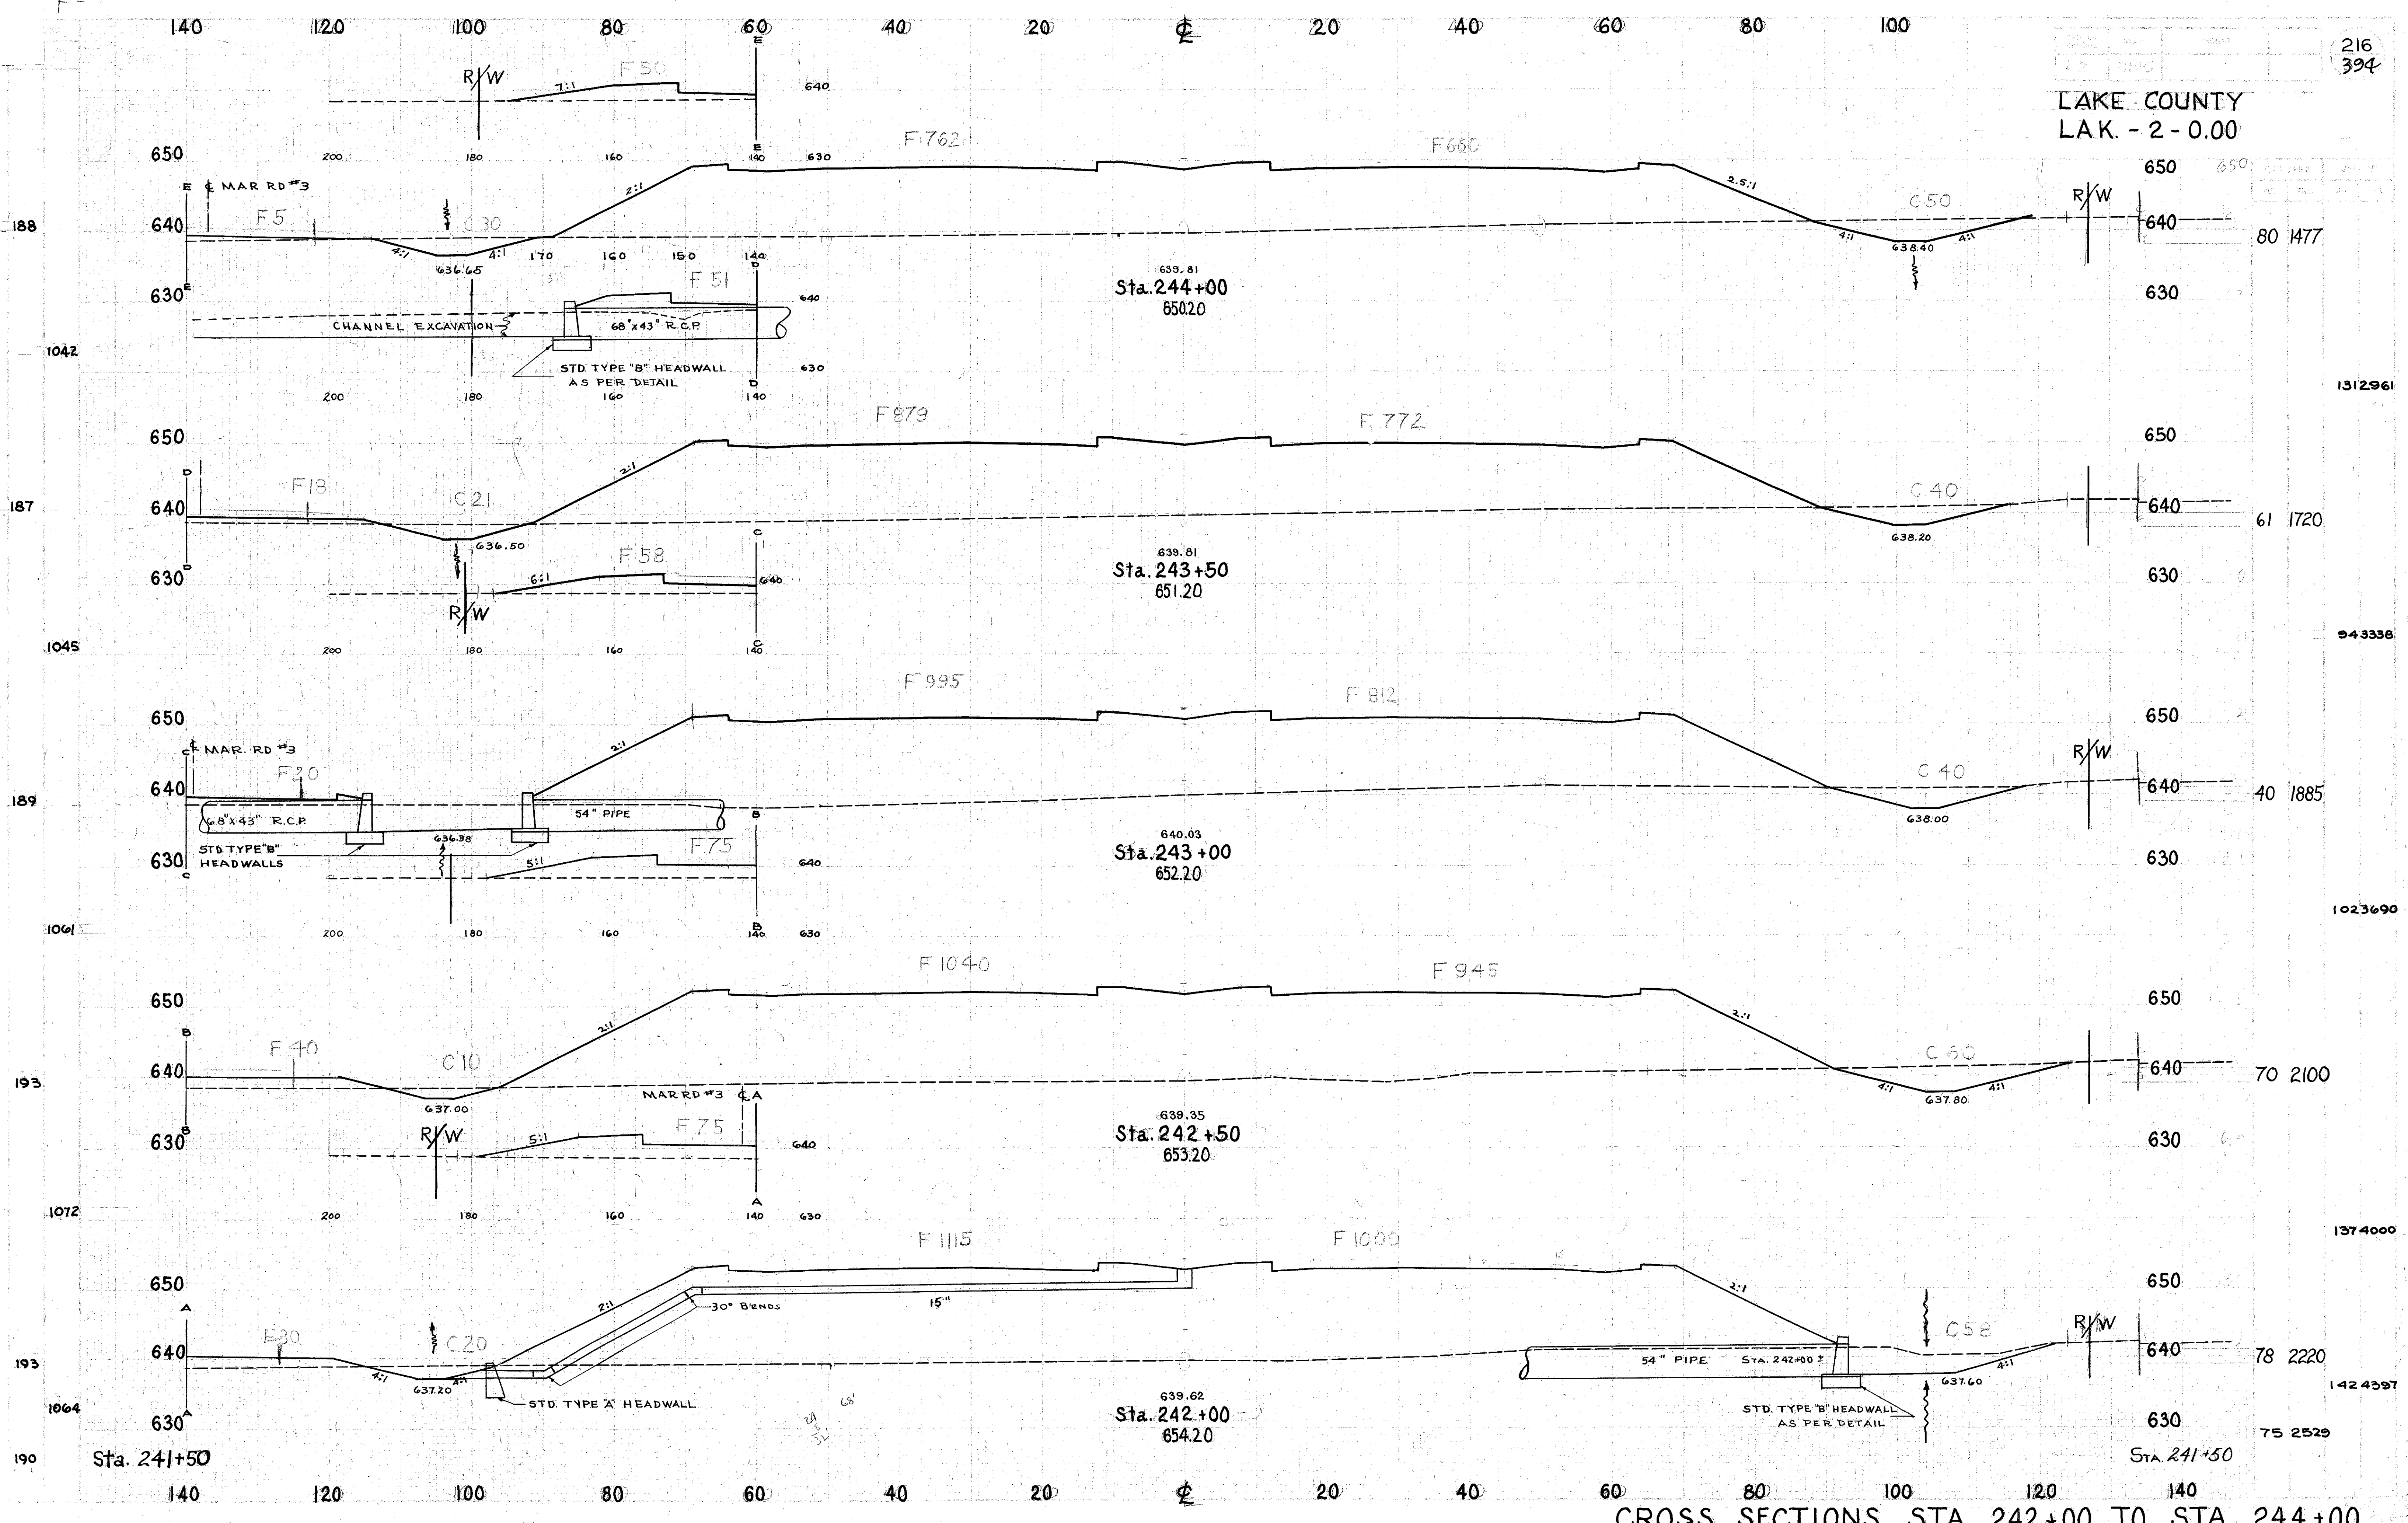

CROSS SECTIONS STA. 242+00 TO STA. 244+00