


LAKE COUNTY
LAK-2- 0.00

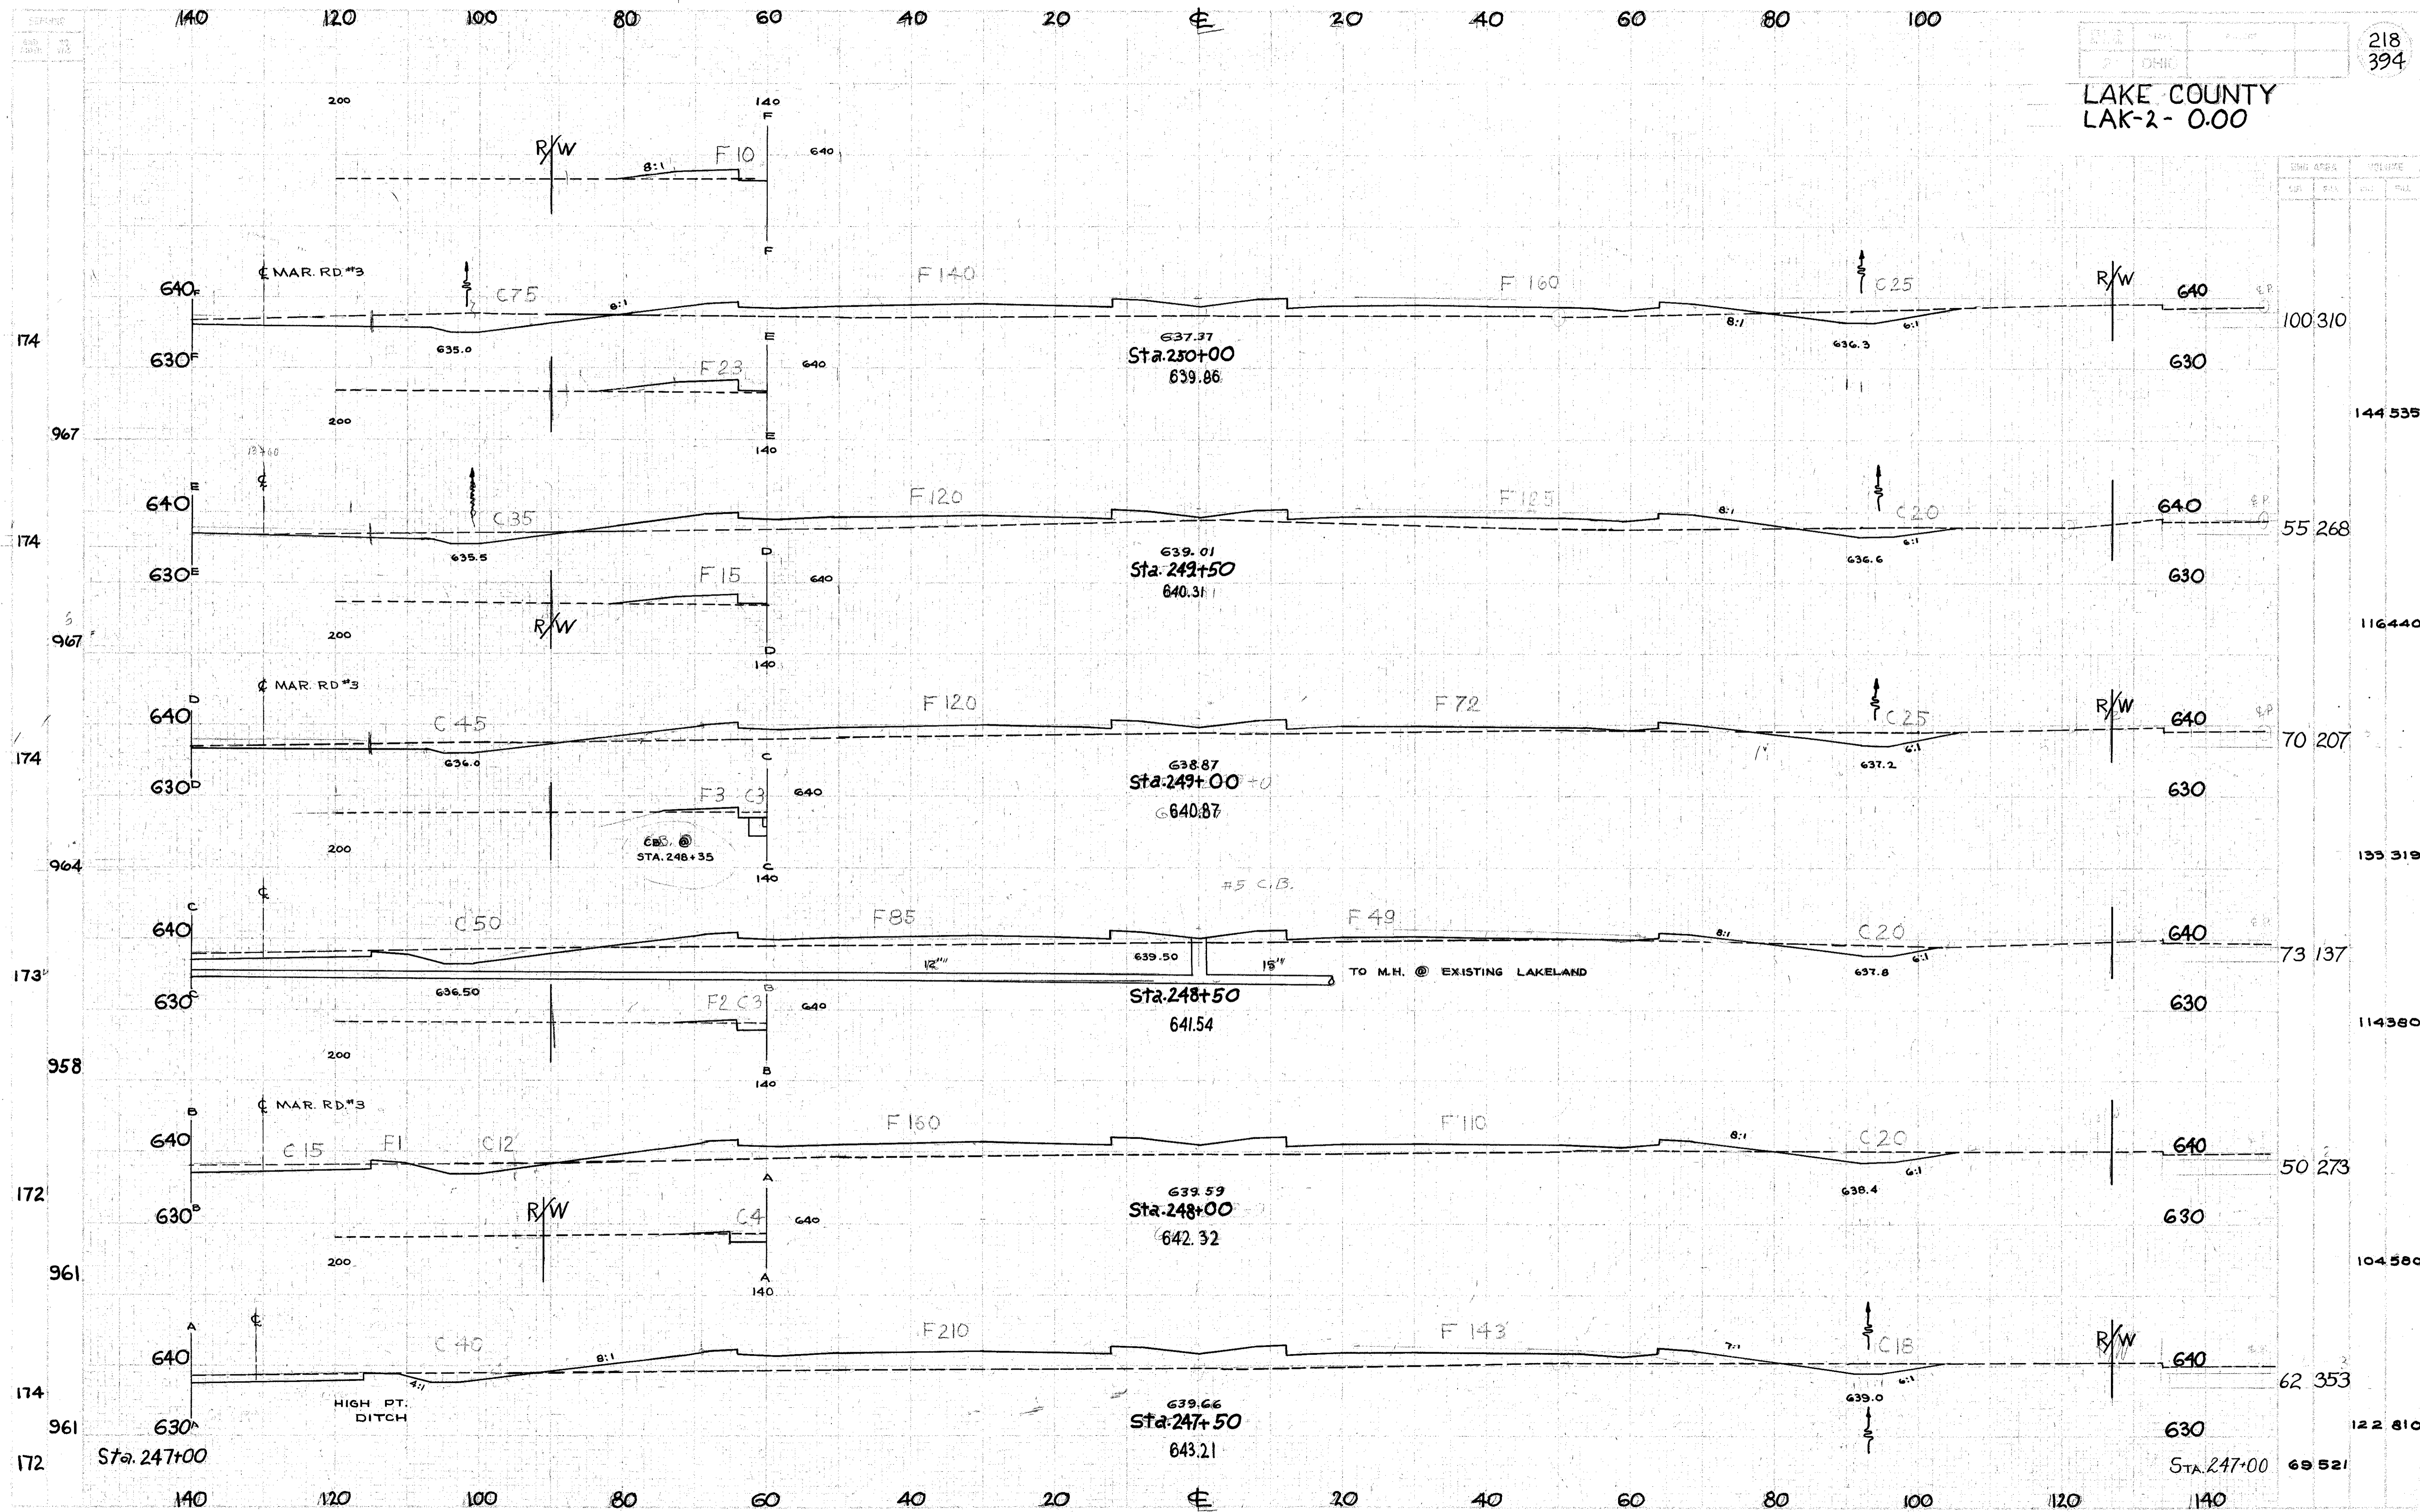

CROSS SECTIONS- STA. 247+50 TO STA. 250+00