


LAKE COUNTY
LAK. - 2 - 0.00

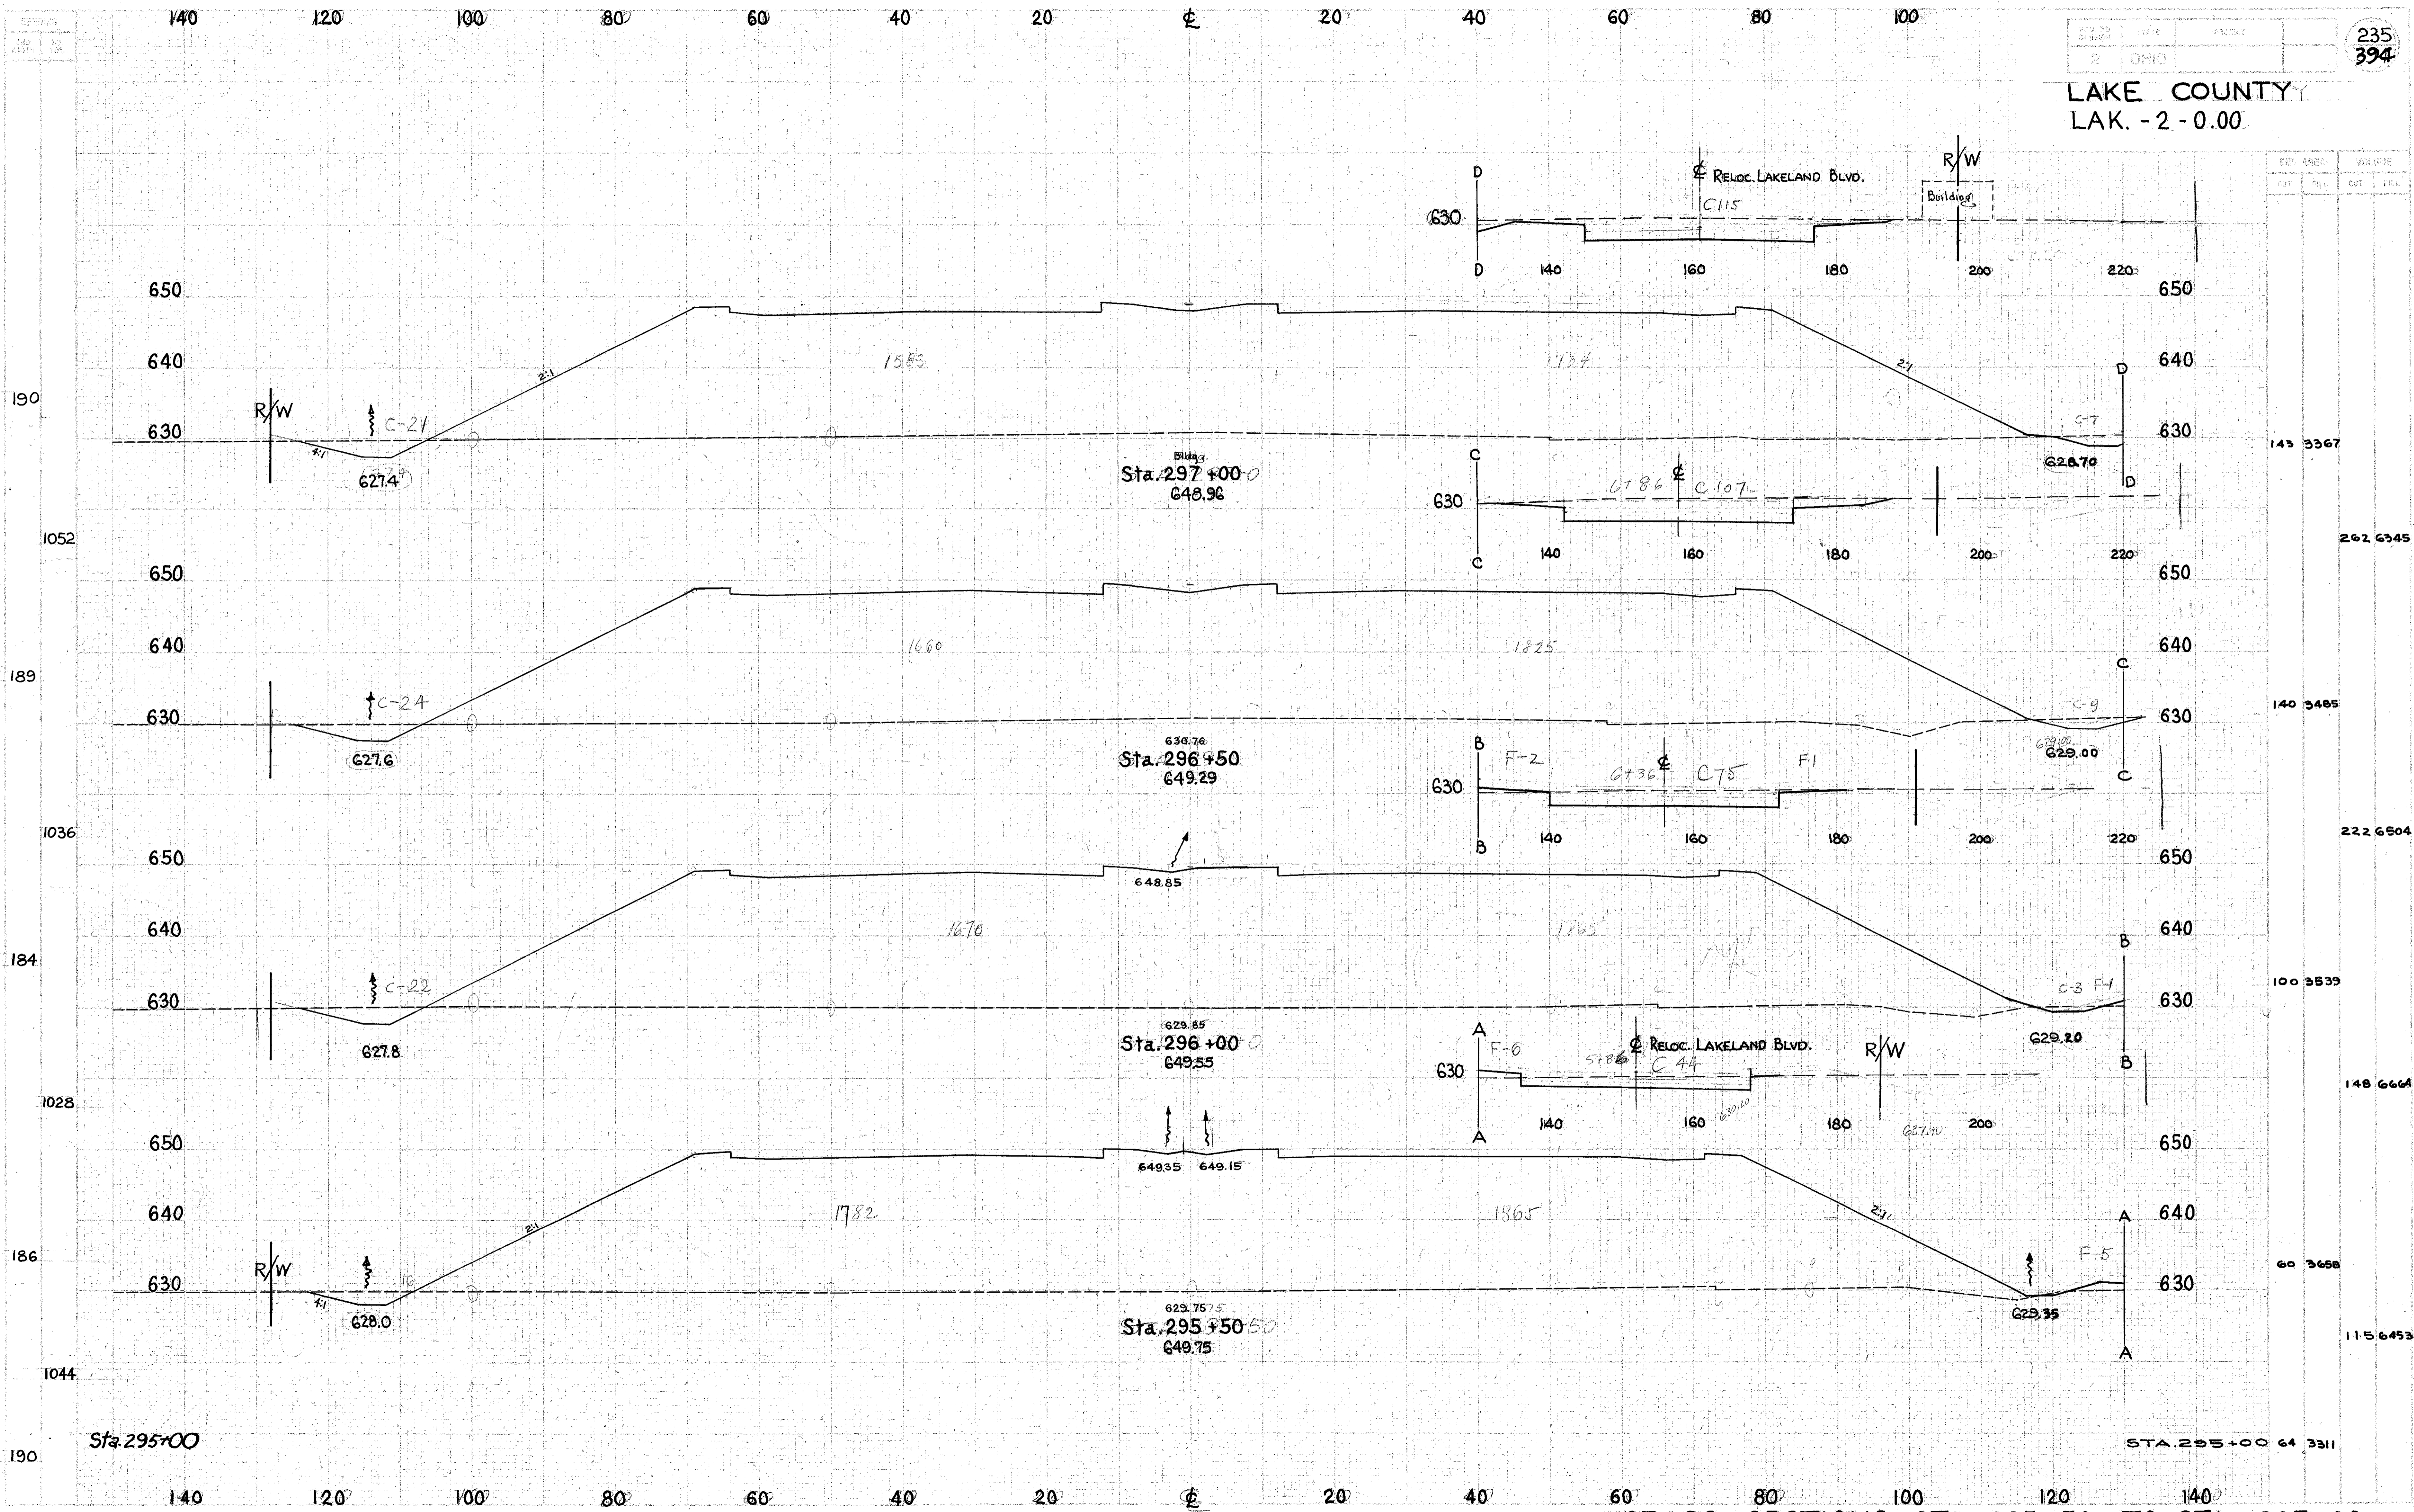

CROSS SECTIONS STA. 295+50 TO STA. 297+00