


LAKE COUNTY
LAK.-2- 0.00

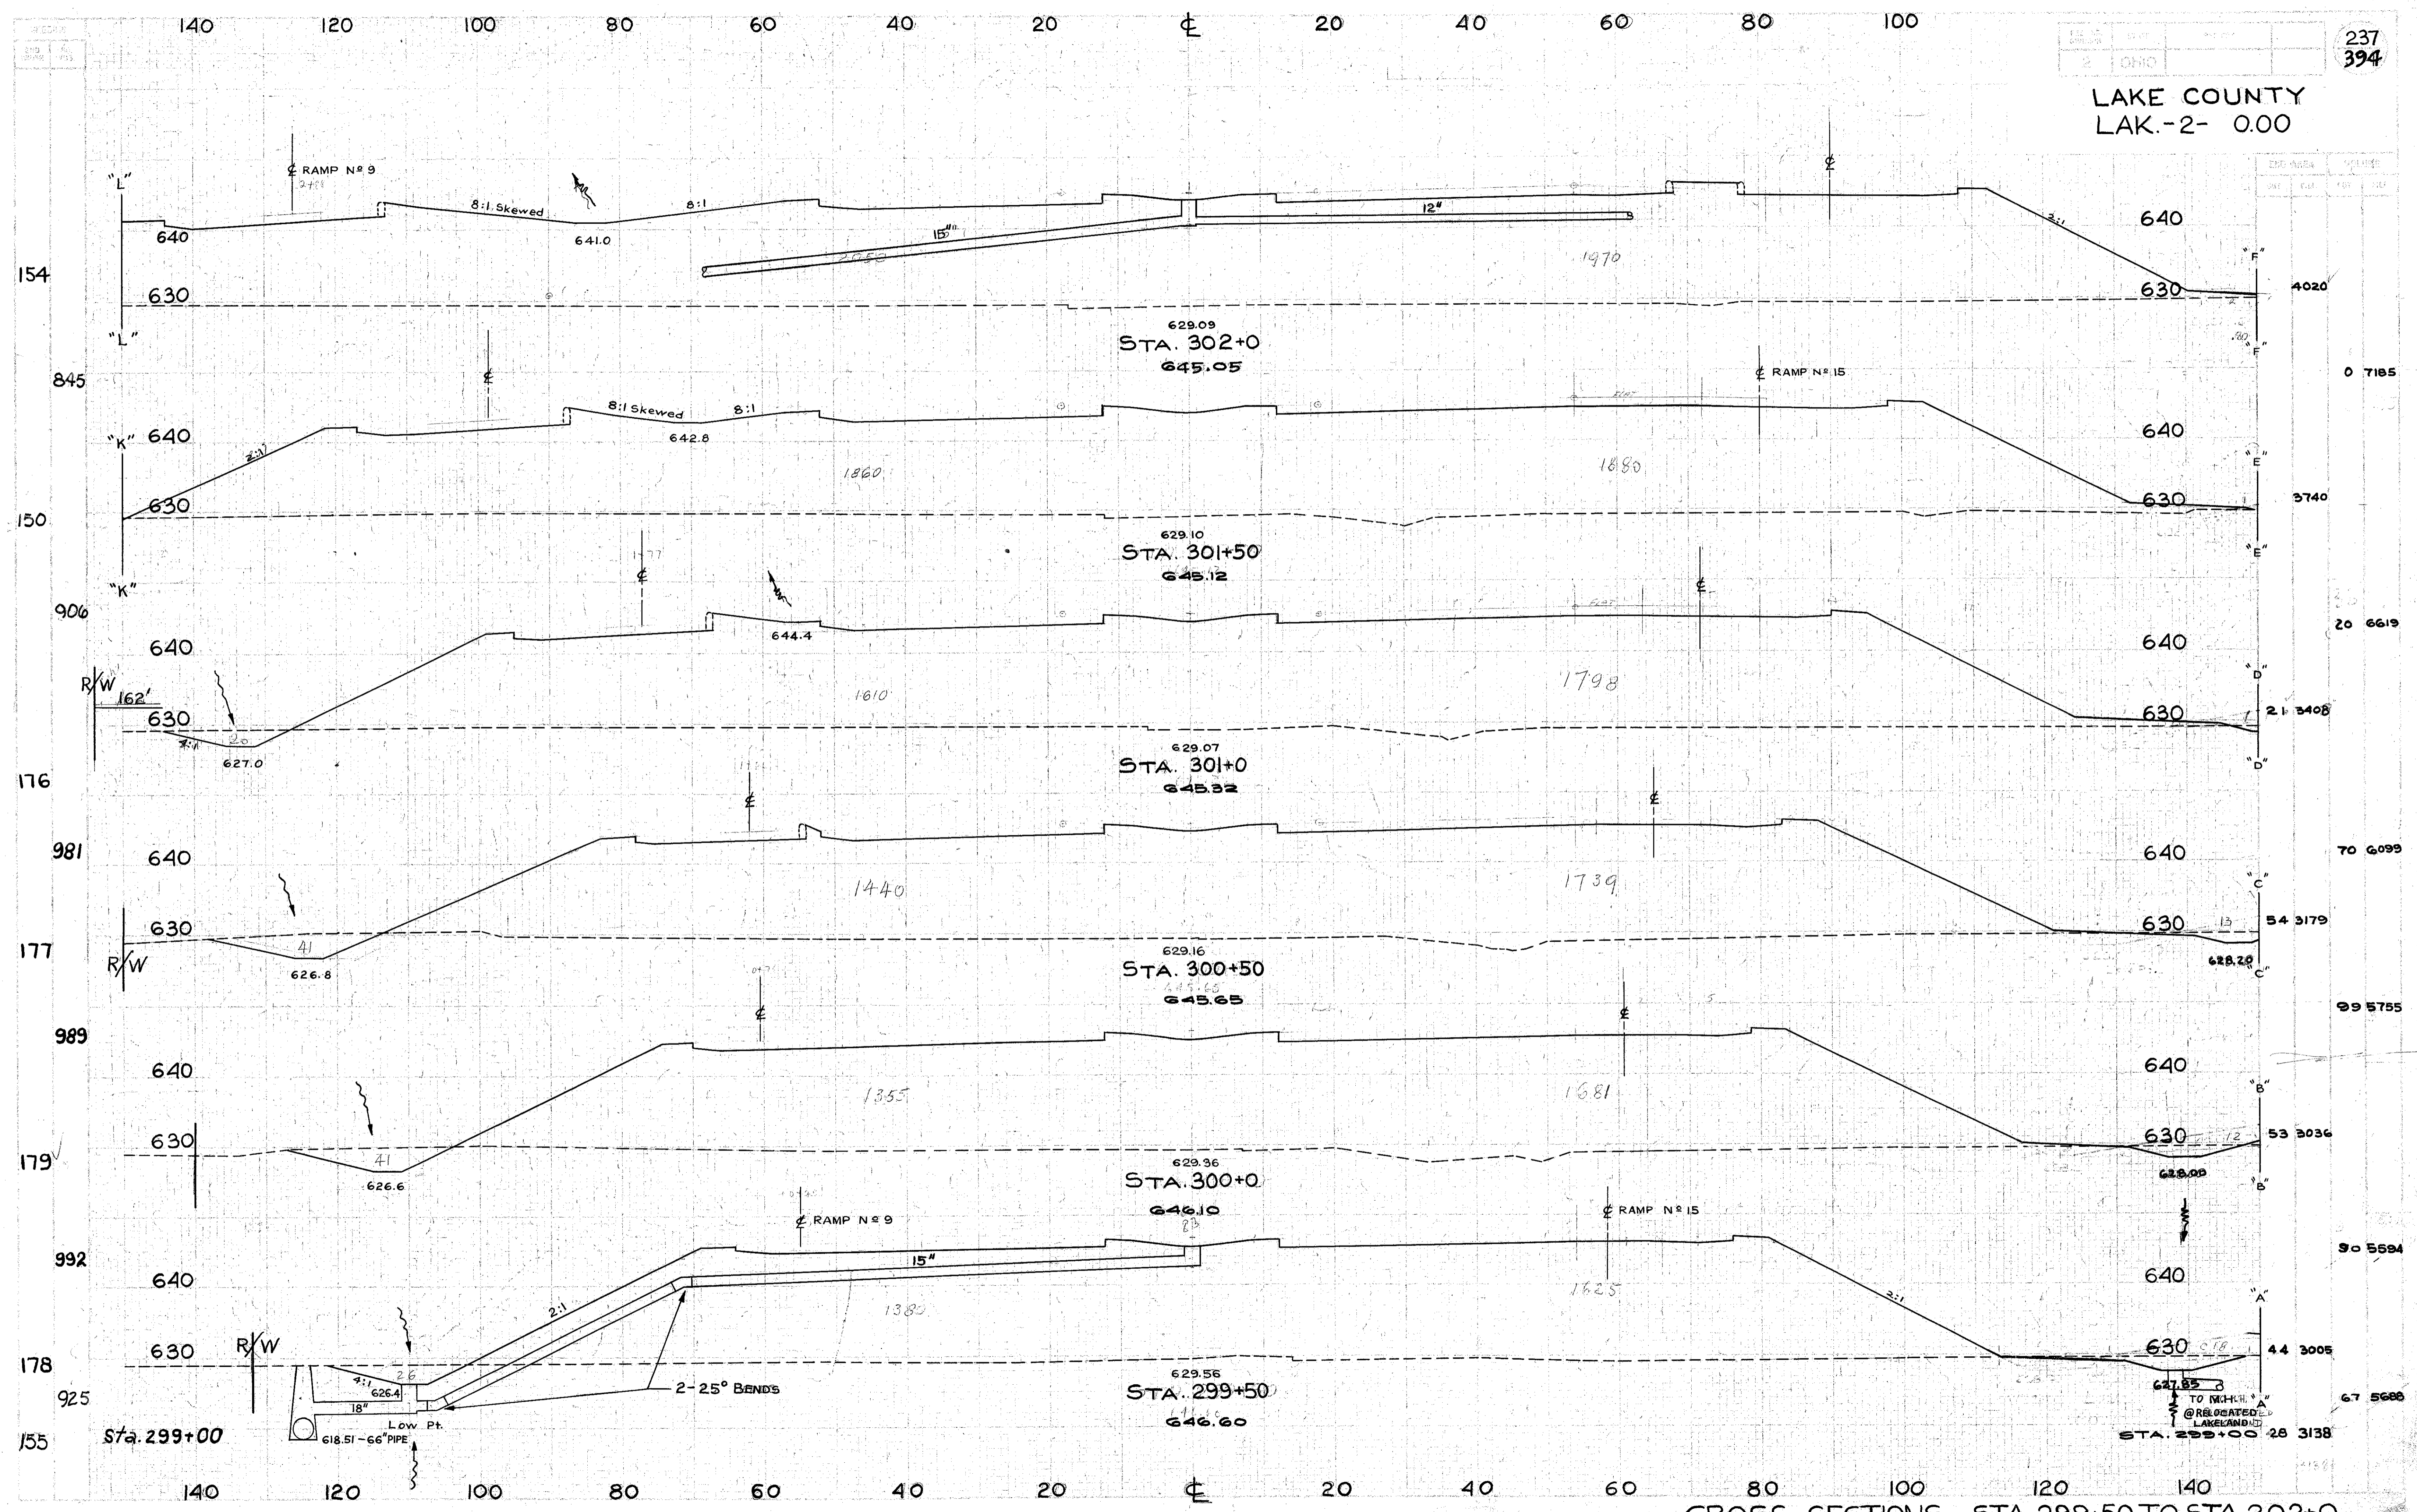

CROSS SECTIONS STA. 299+50 TO STA. 302+0