


SEEDING  
END SQ.  
WIDTH YDS.

144  
689  
104  
453  
59  
331  
60  
256  
32  
178  
32  
228  
50

230 210 190 170 150 150 170 190 210 230 250 270

238  
394

LAKE COUNTY  
LAK. - 2-0.00

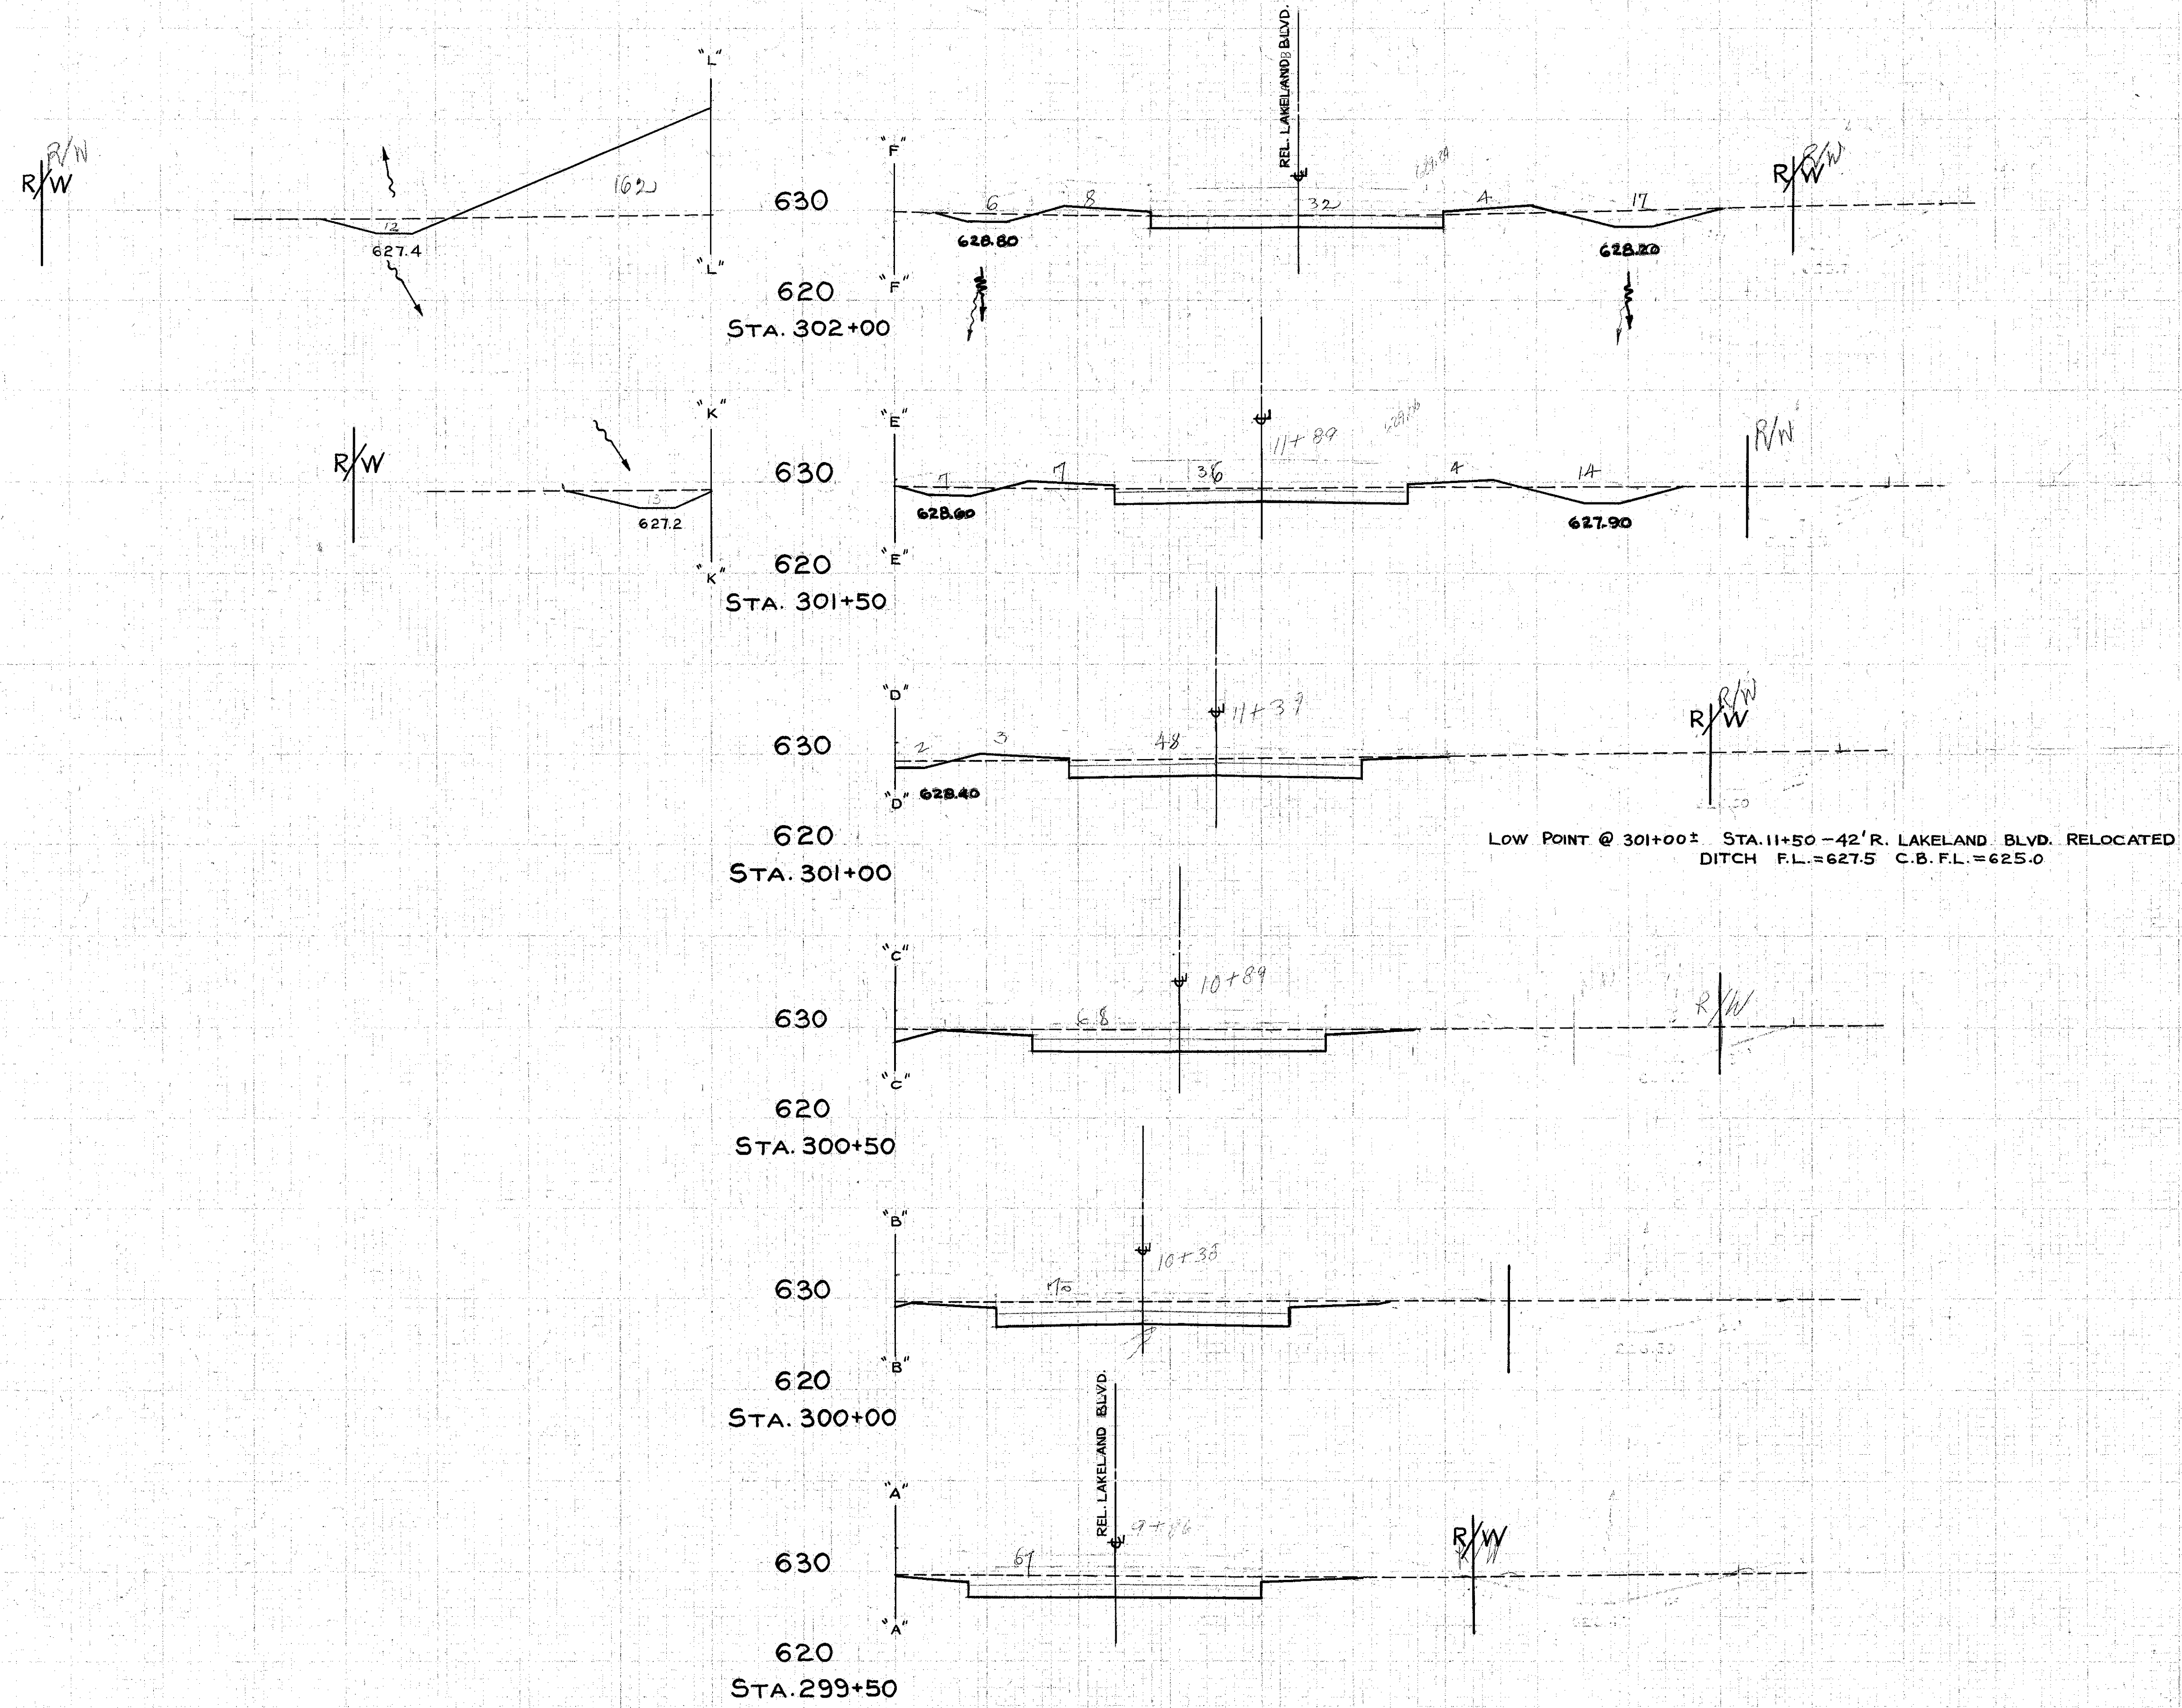

END	AREA		VOLUME	
	CUT	FILL	CUT	FILL
67	174			
127	172			
70	11			
11	13			
50	3			
110	3			
68				
128				
70				
127				
67				
177				
124				

STA. 299+00

STA. 299+50

STA. 299+00

CROSS SECTIONS EXTENSIONS - STA. 299+50 TO STA. 302+00 - LEFT & RIGHT