

SEEDING

END WIDTH S.Q. YDS.

147

758

132

722

128

606

90


536

103

150 170 190 210 230 250 270 290 310 330

2	OHIO	243	394
---	------	-----	-----

LAKE COUNTY
LAK. -2-0.00

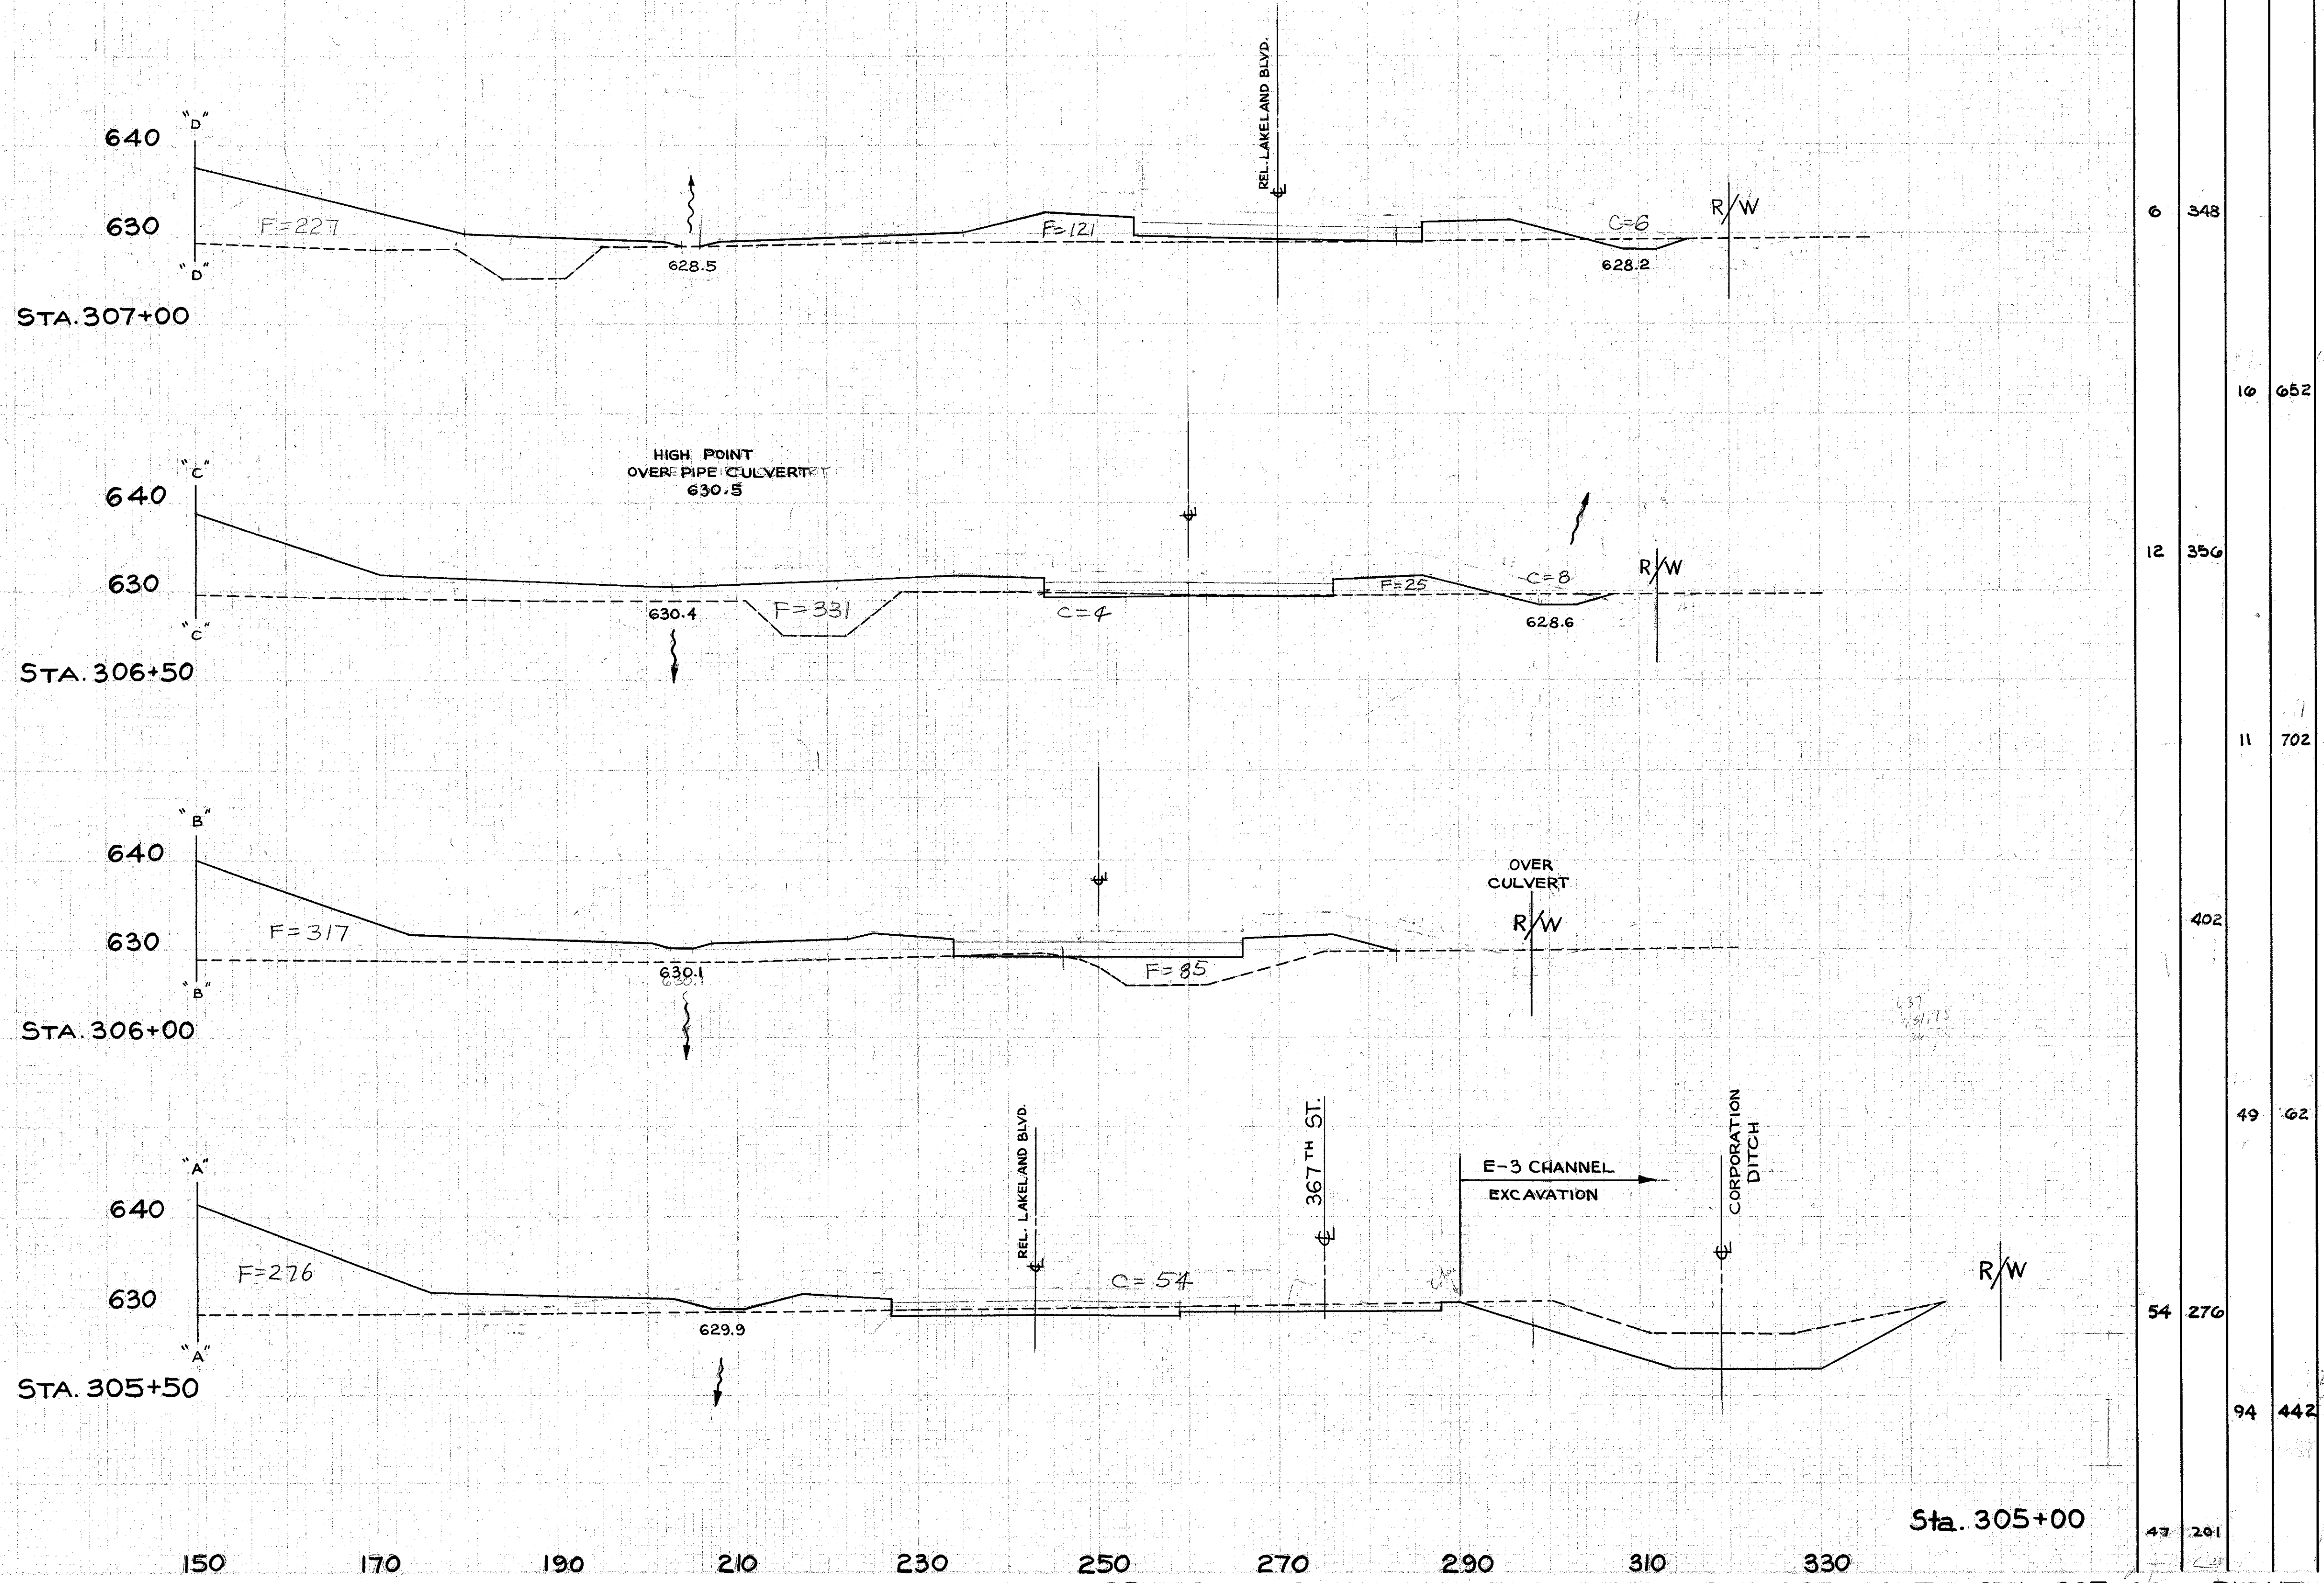

Sta. 305+00

Sta. 305+00

CROSS SECTIONS EXTENSIONS - STA. 305+50 TO STA. 307+00 - RIGHT