


LAKE COUNTY
LAK. - 2 - 0.00

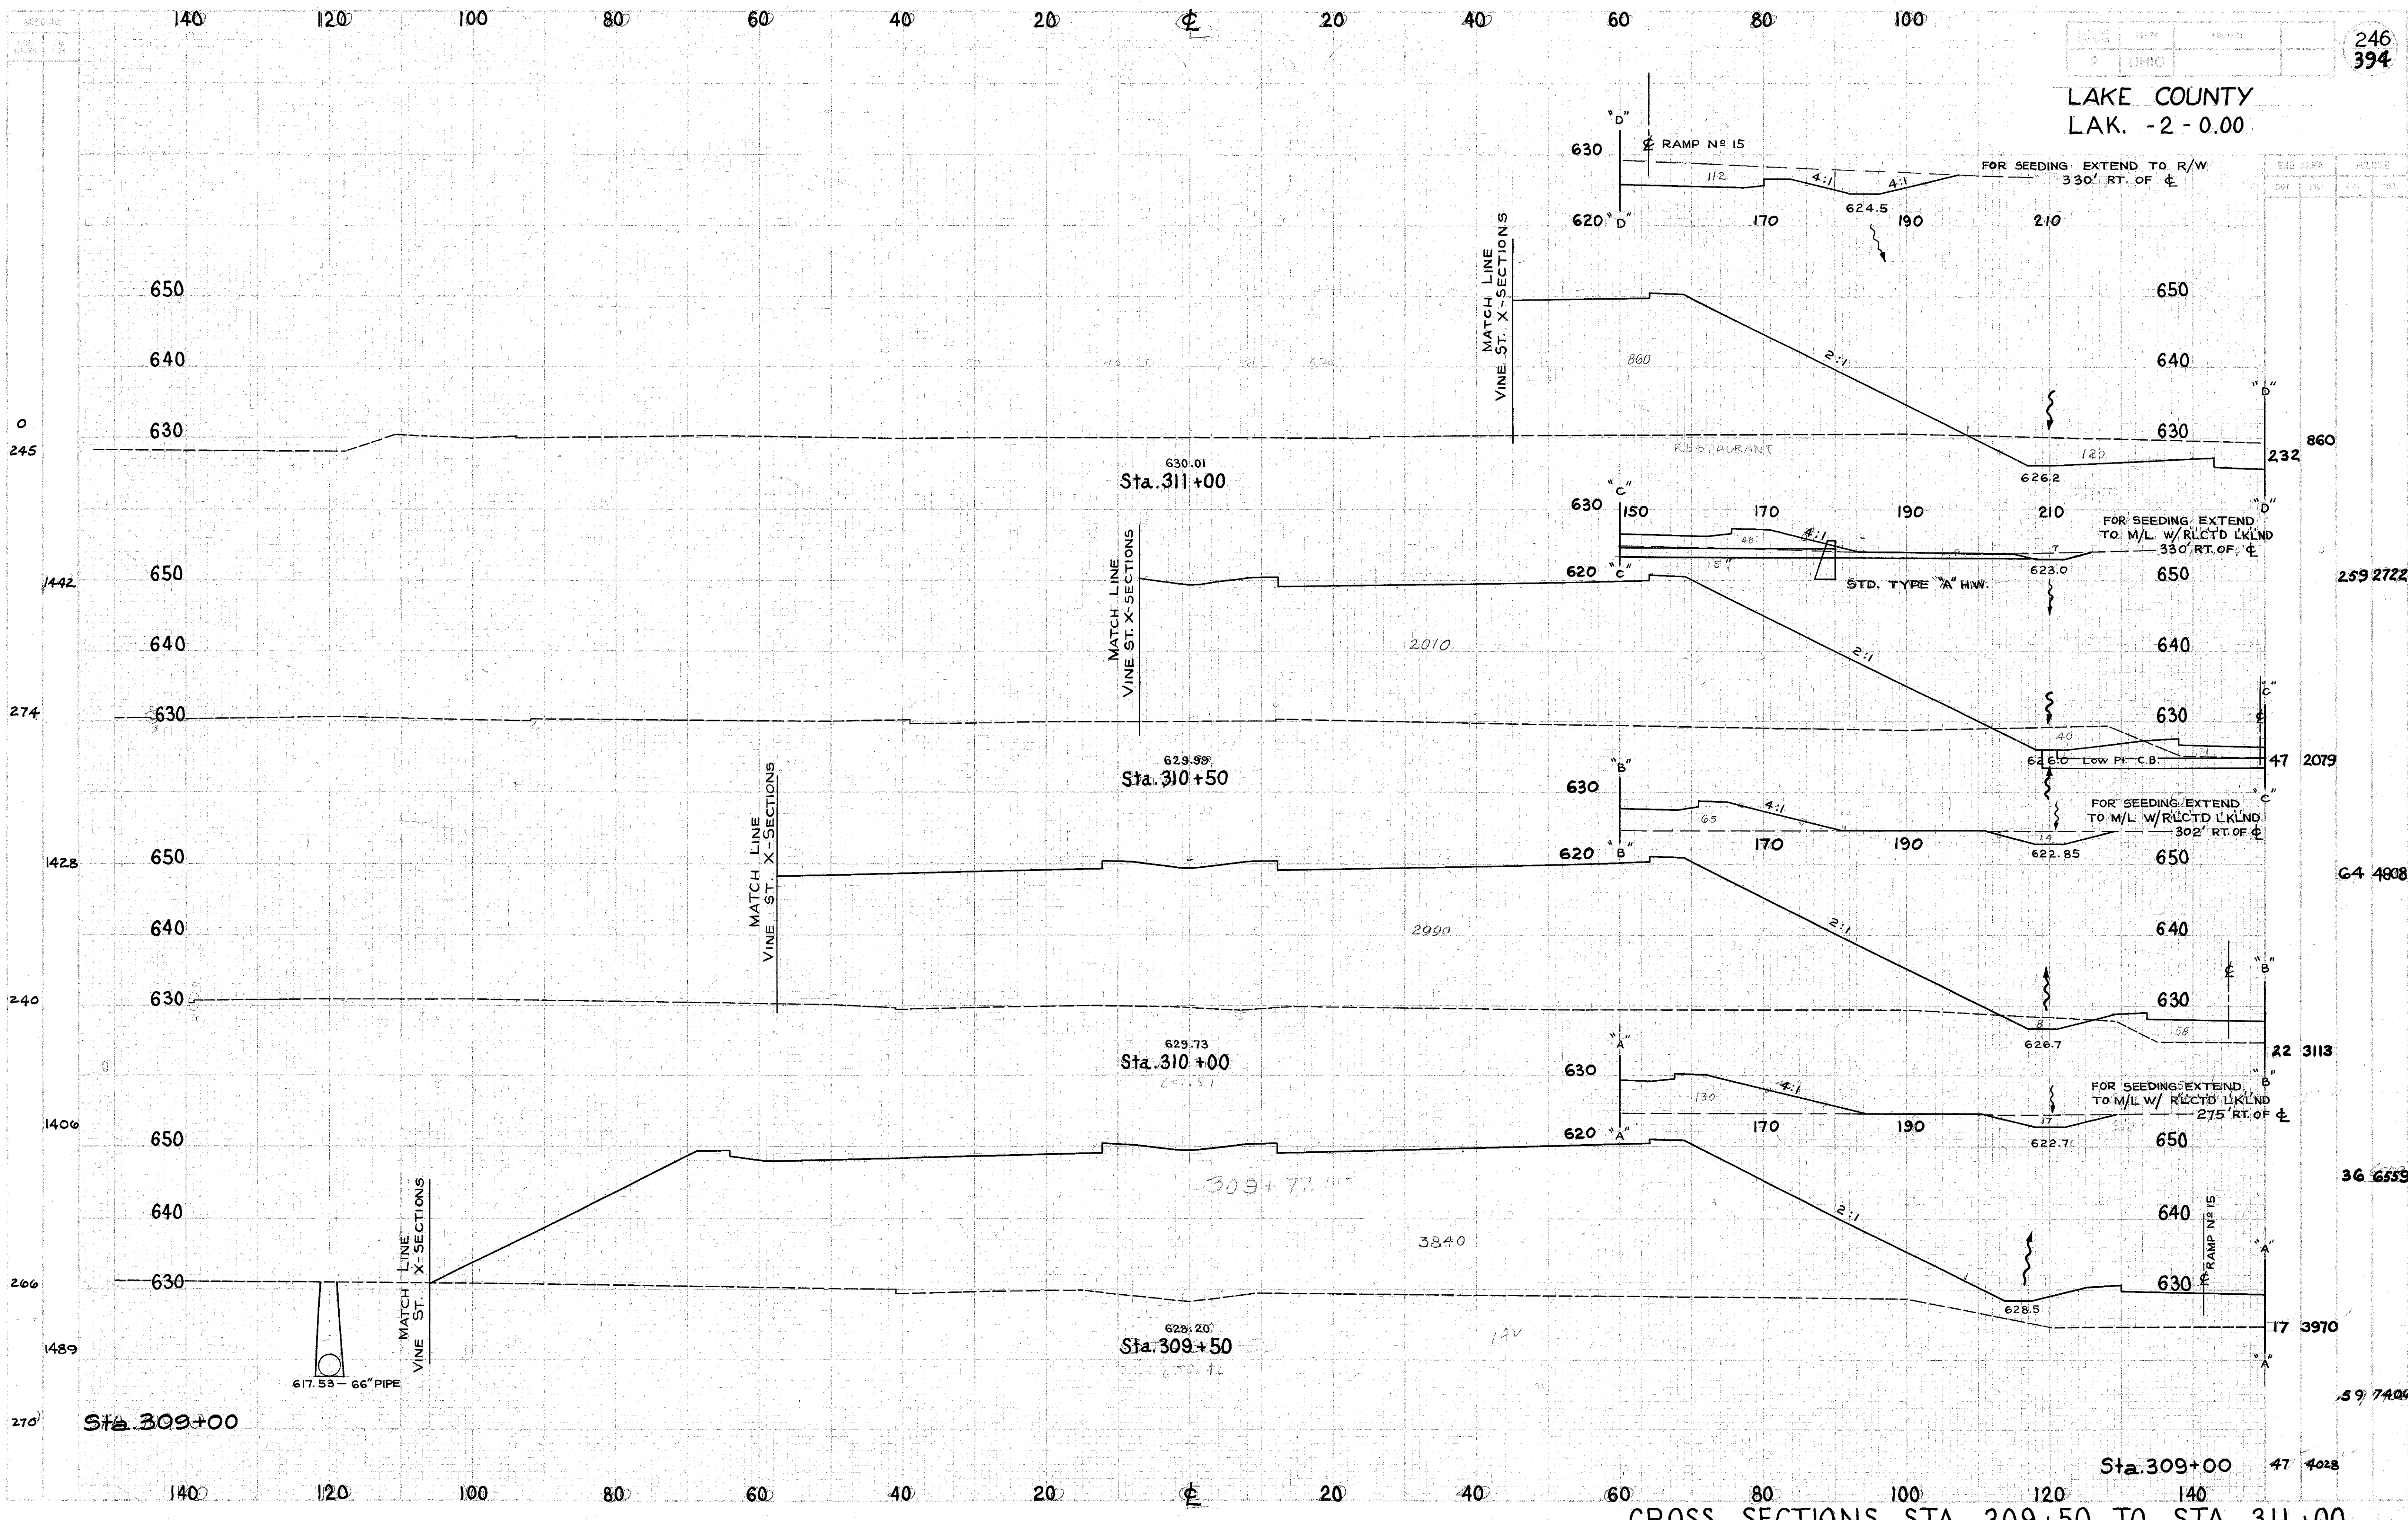

CROSS SECTIONS STA. 309+50 TO STA. 311+00