


LAKE COUNTY
LAK. - 2-0.00

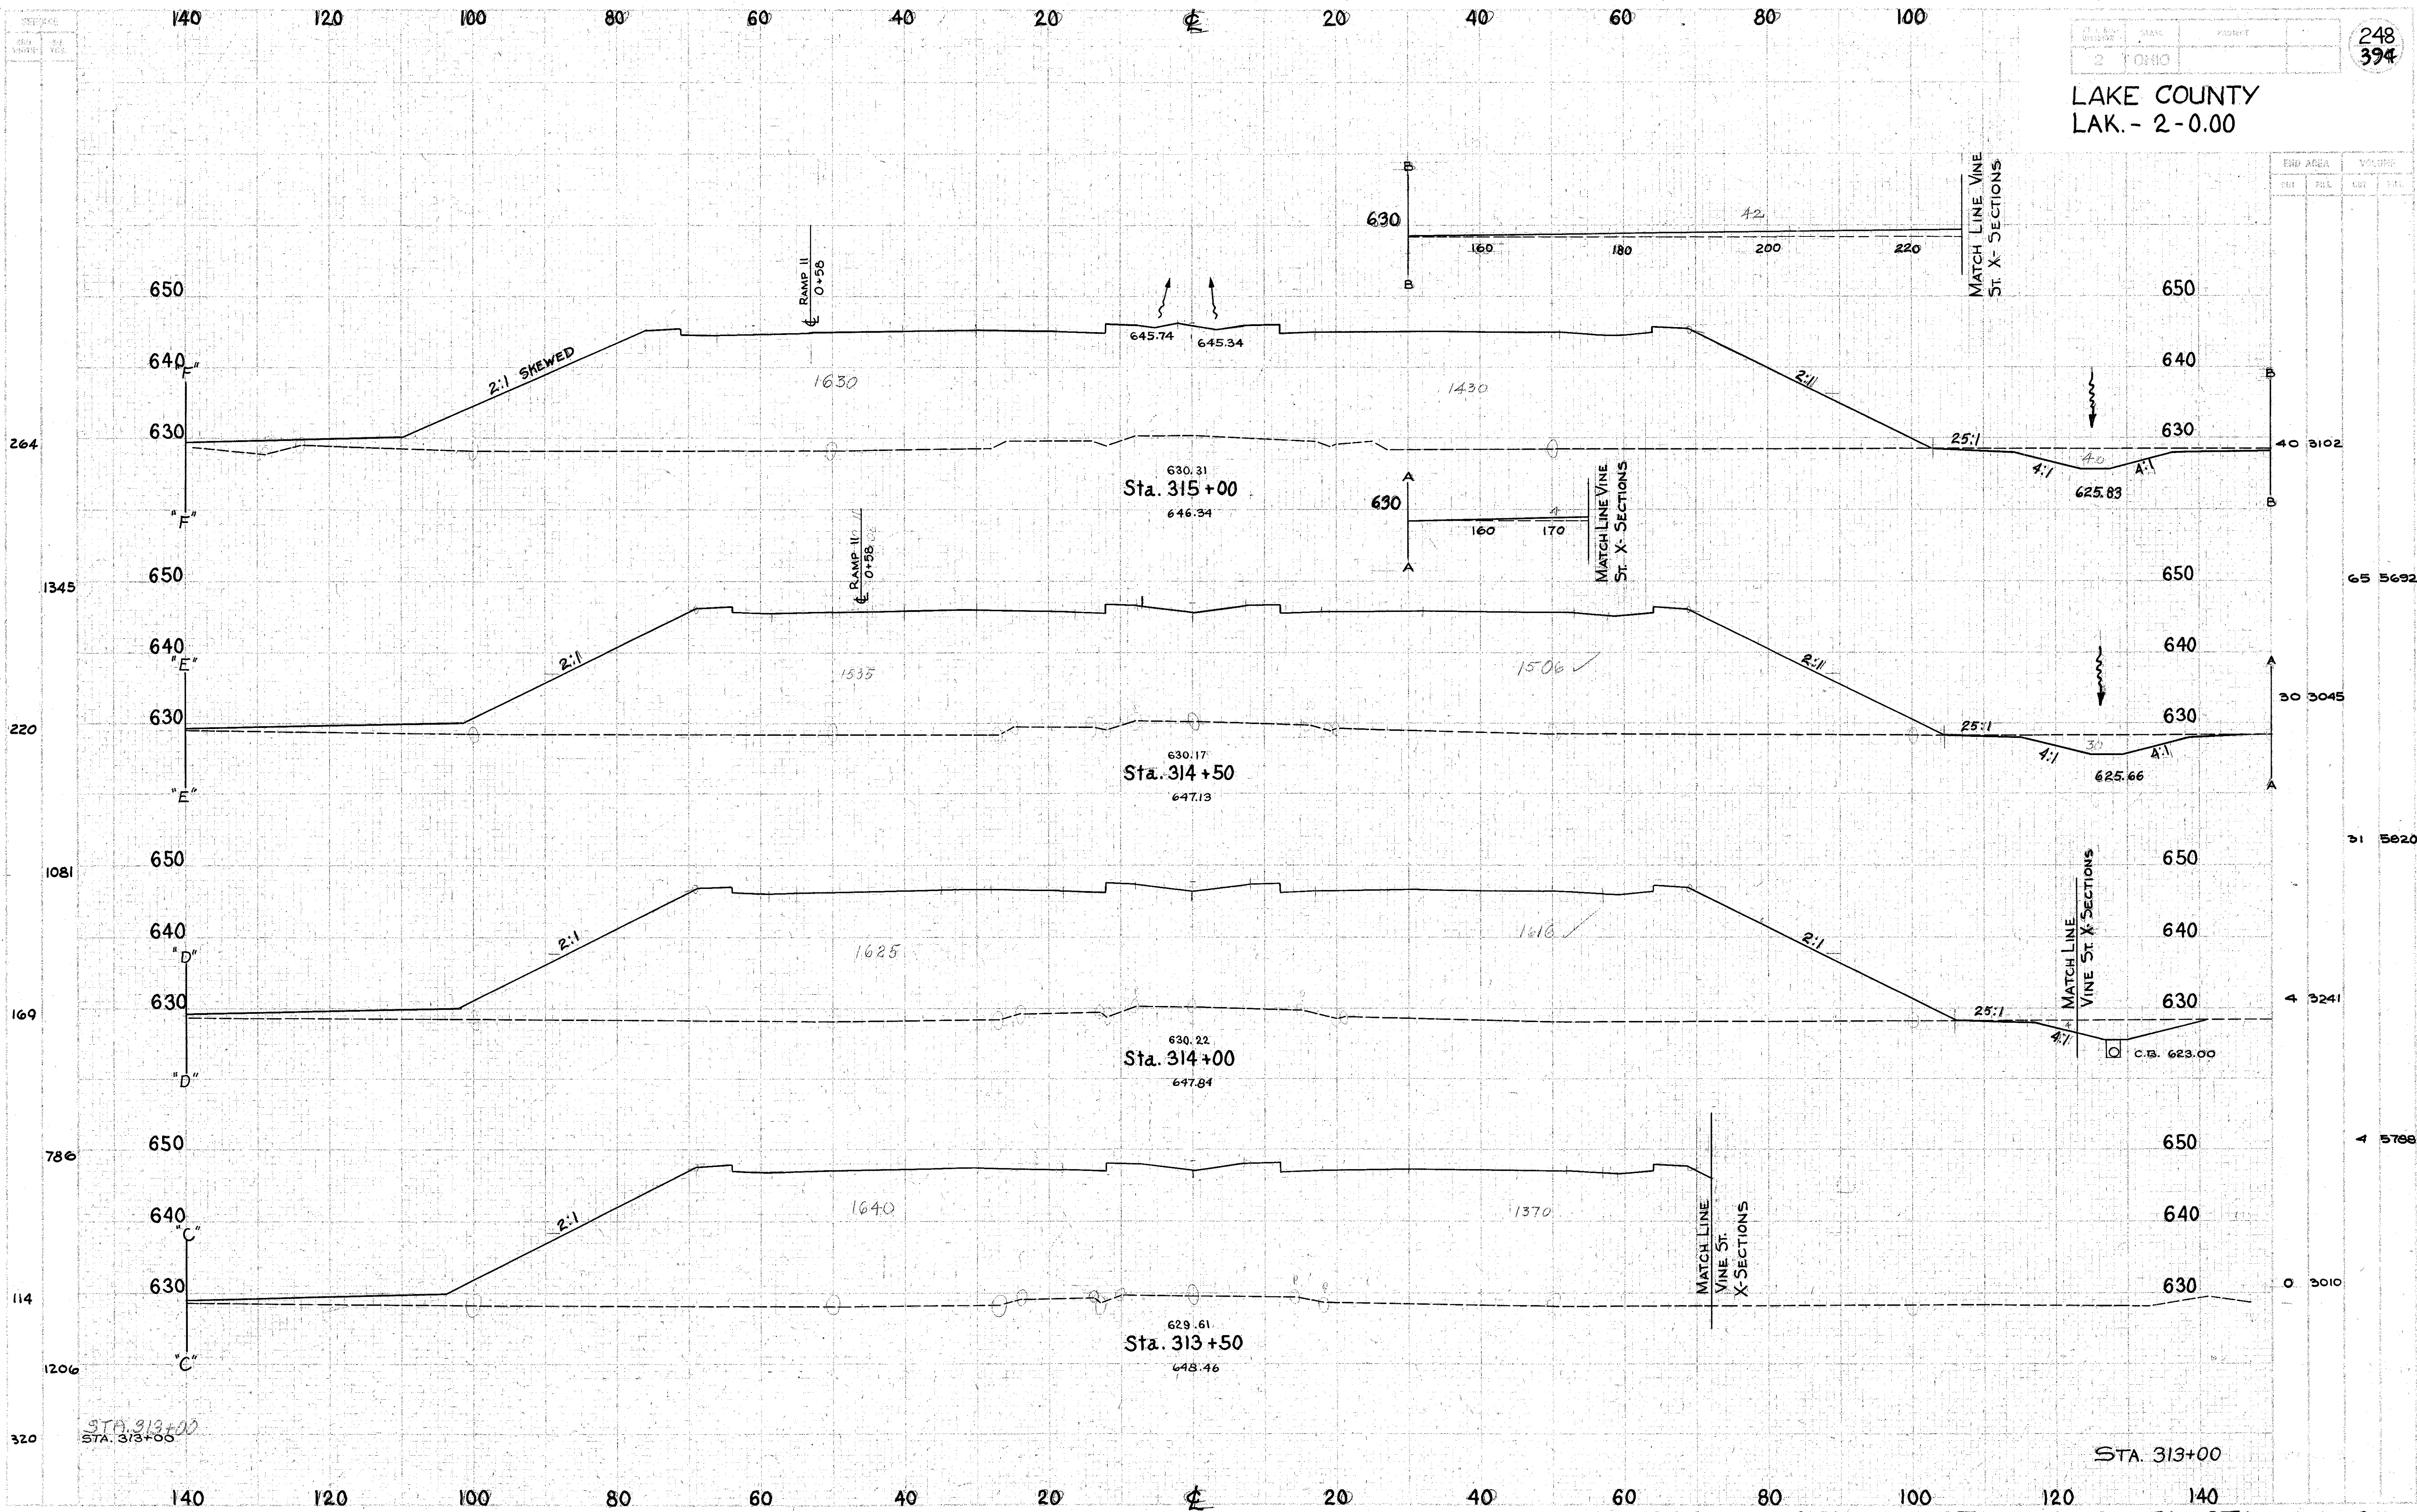

CROSS SECTIONS STA. 313+50 TO STA. 315+00