


SEEDING 140 120 100 80 60 40 20 0 20 40 60 80 100 120

END SQ. WIDTH YDS. 140 120 100 80 60 40 20 0 20 40 60 80 100 120

FED. RD. DIVISION	STATE	PROJECT	TYPE	FILE #
2	OHIO			257 394

**LAKE COUNTY
LAK-2-0.00**

STA. 331+40
N. COR. TOWER 84'
STA. 331+22
W. COR. TOWER 81'

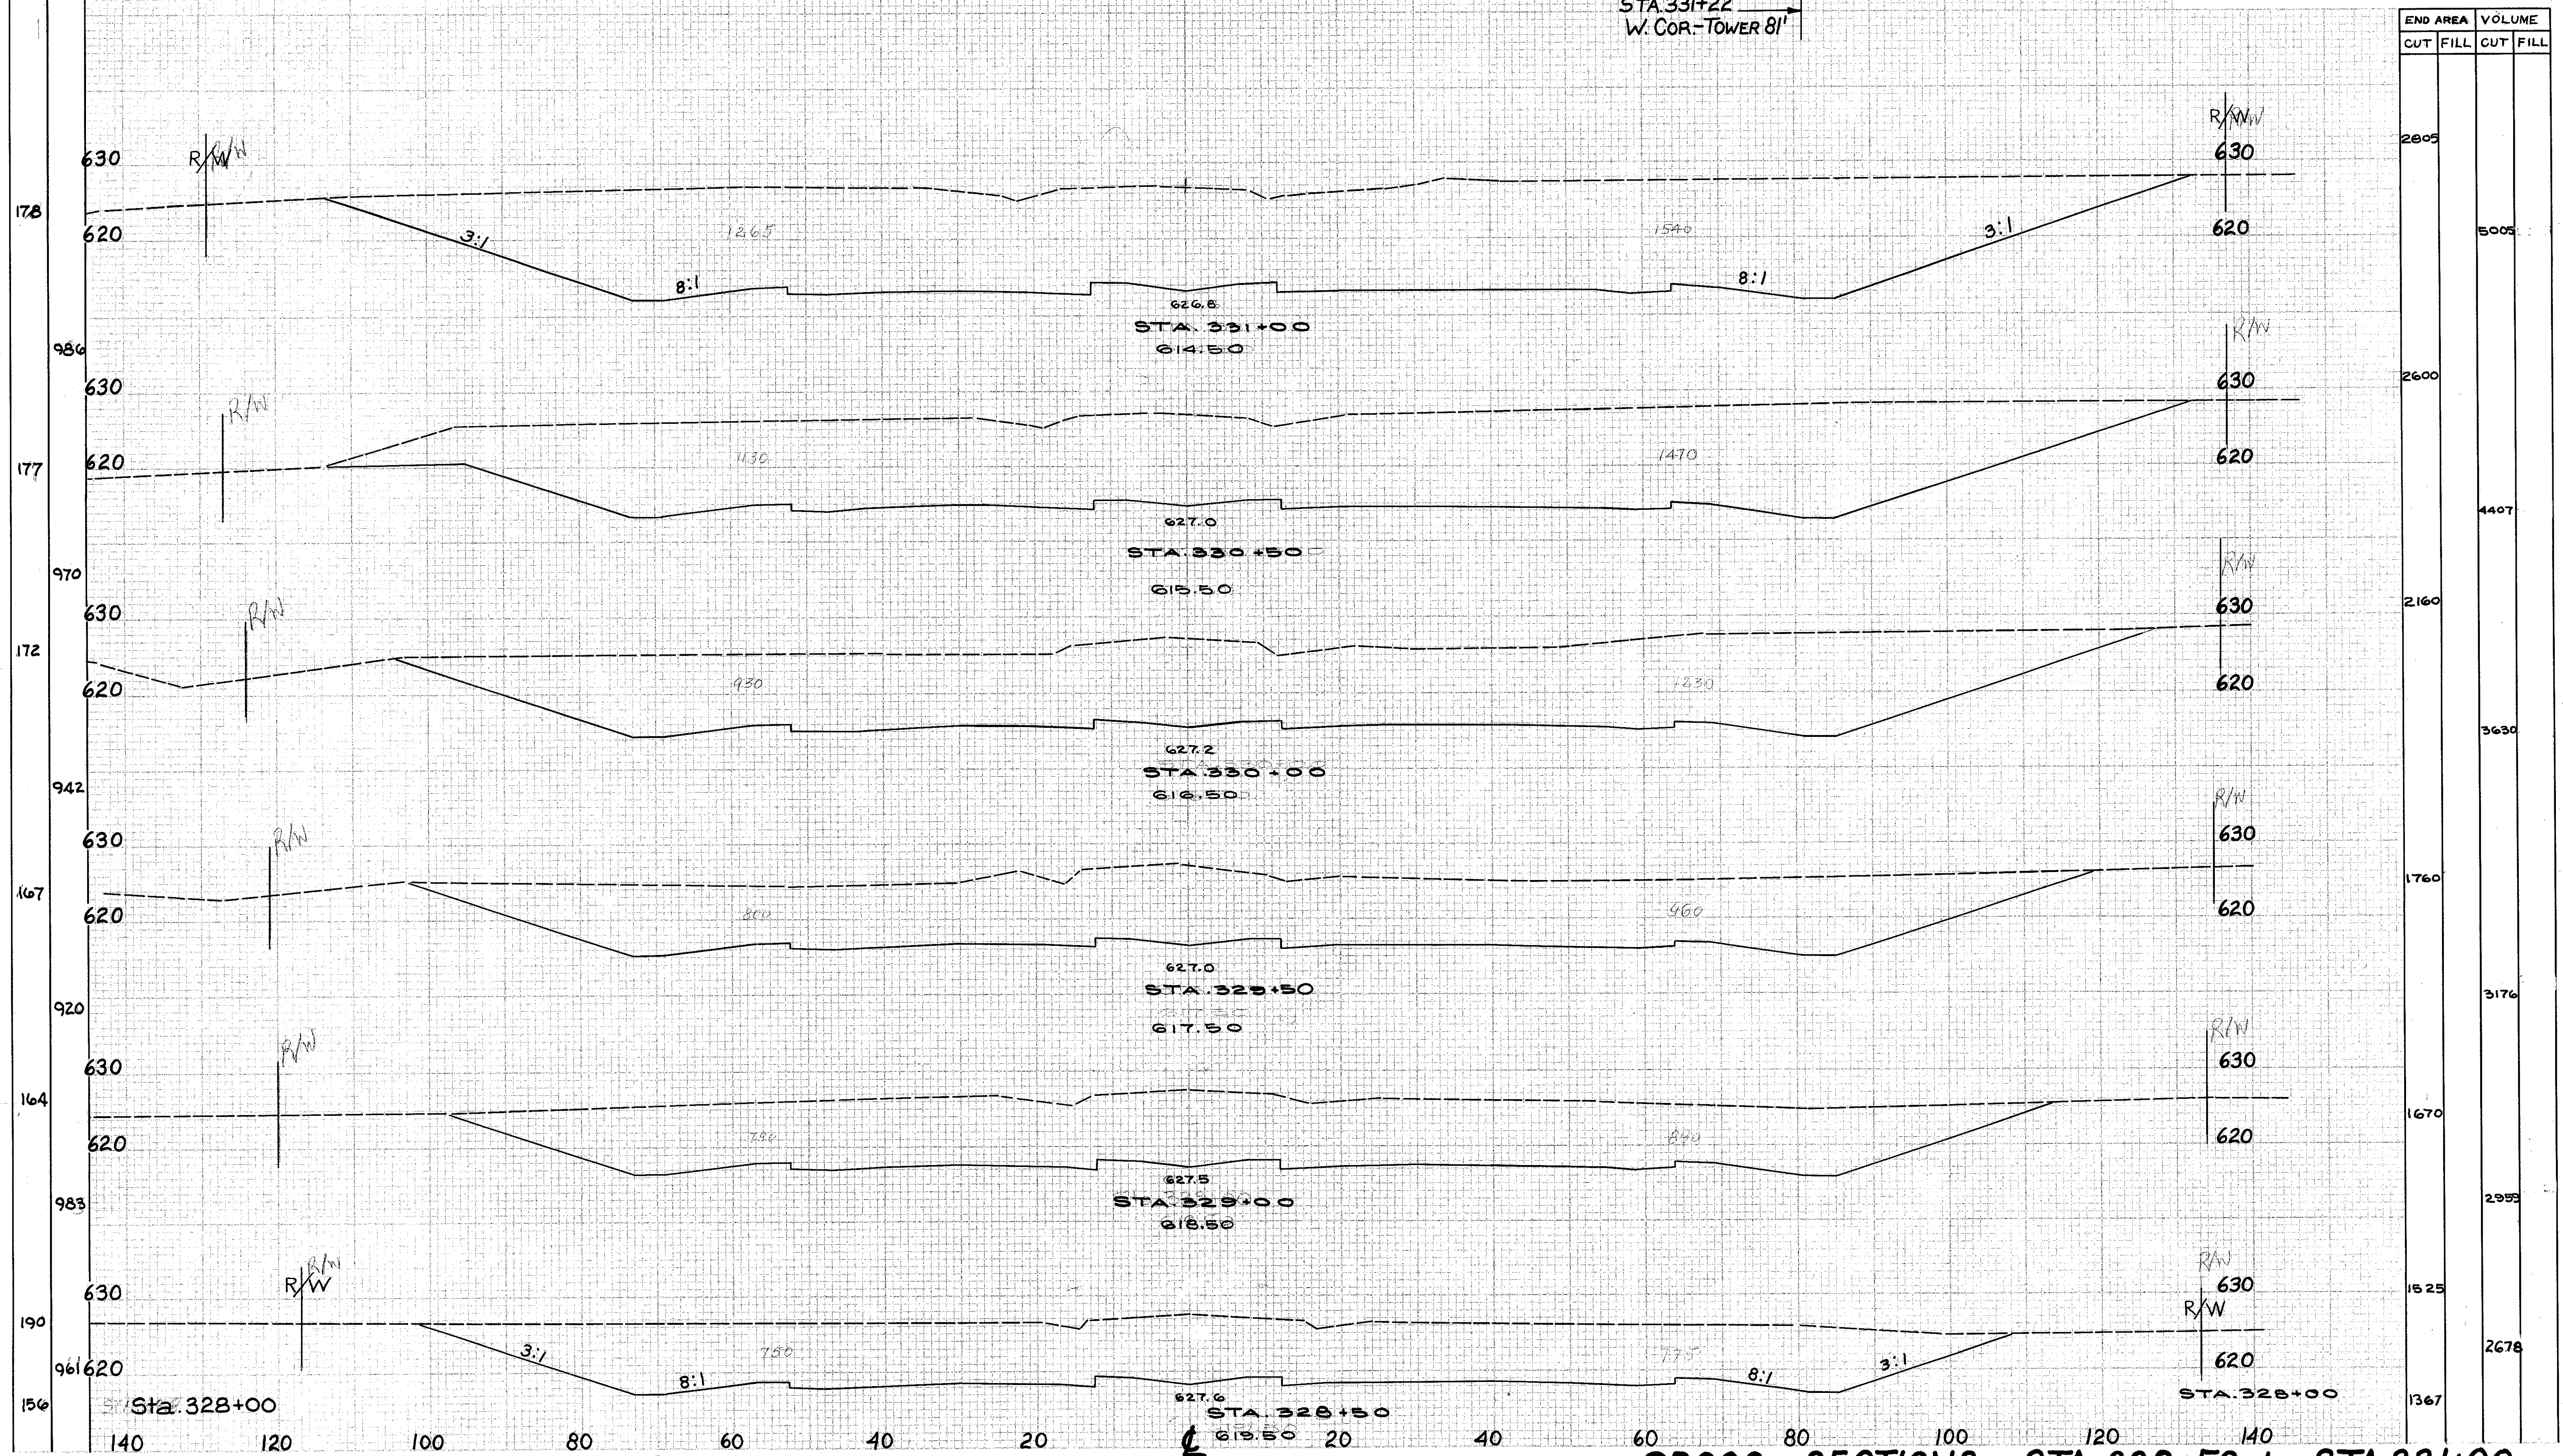

END AREA		VOLUME	
CUT	FILL	CUT	FILL
2805			
	5005		
2600			
	4407		
2160			
	3630		
1760			
	3176		
1670			
	2995		
1525			
	2678		
1367			

CROSS SECTIONS STA. 328+50 to STA. 331+00