


LAKE COUNTY  
LAK-2-0.00

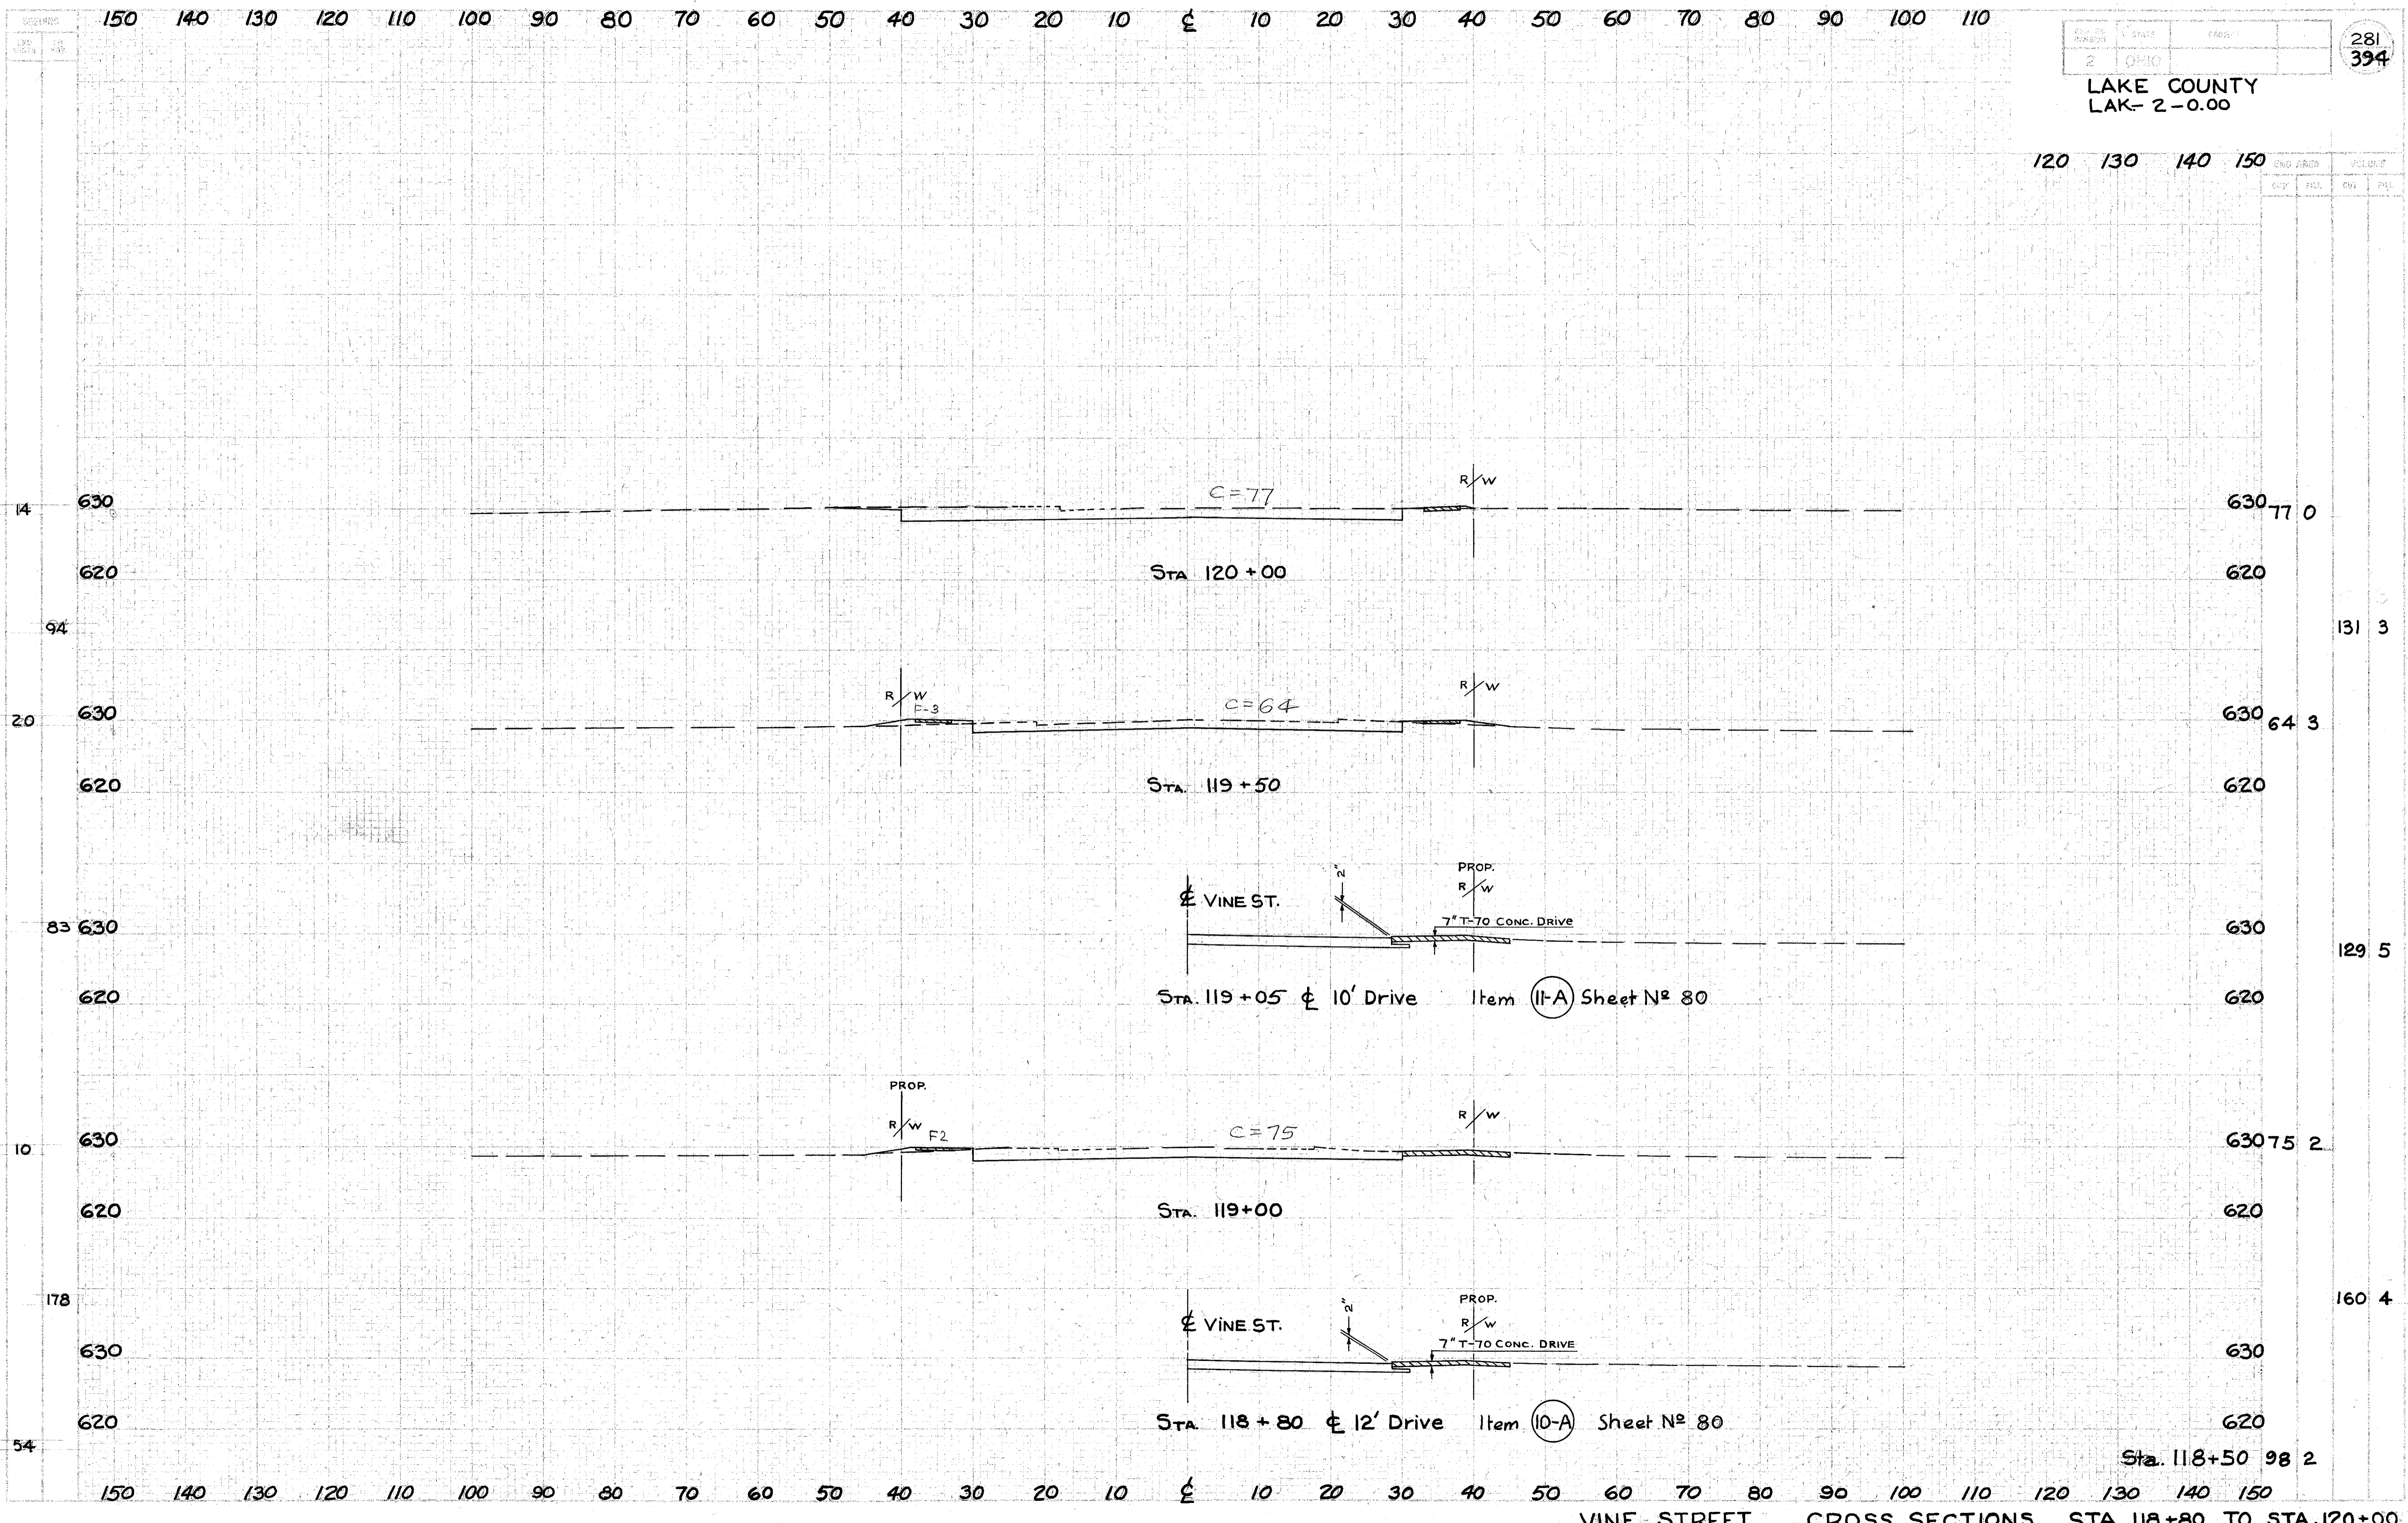

VINE STREET CROSS SECTIONS STA. 118+50 TO STA. 120+00