


LAKE COUNTY  
LAK - 2 - 0.00

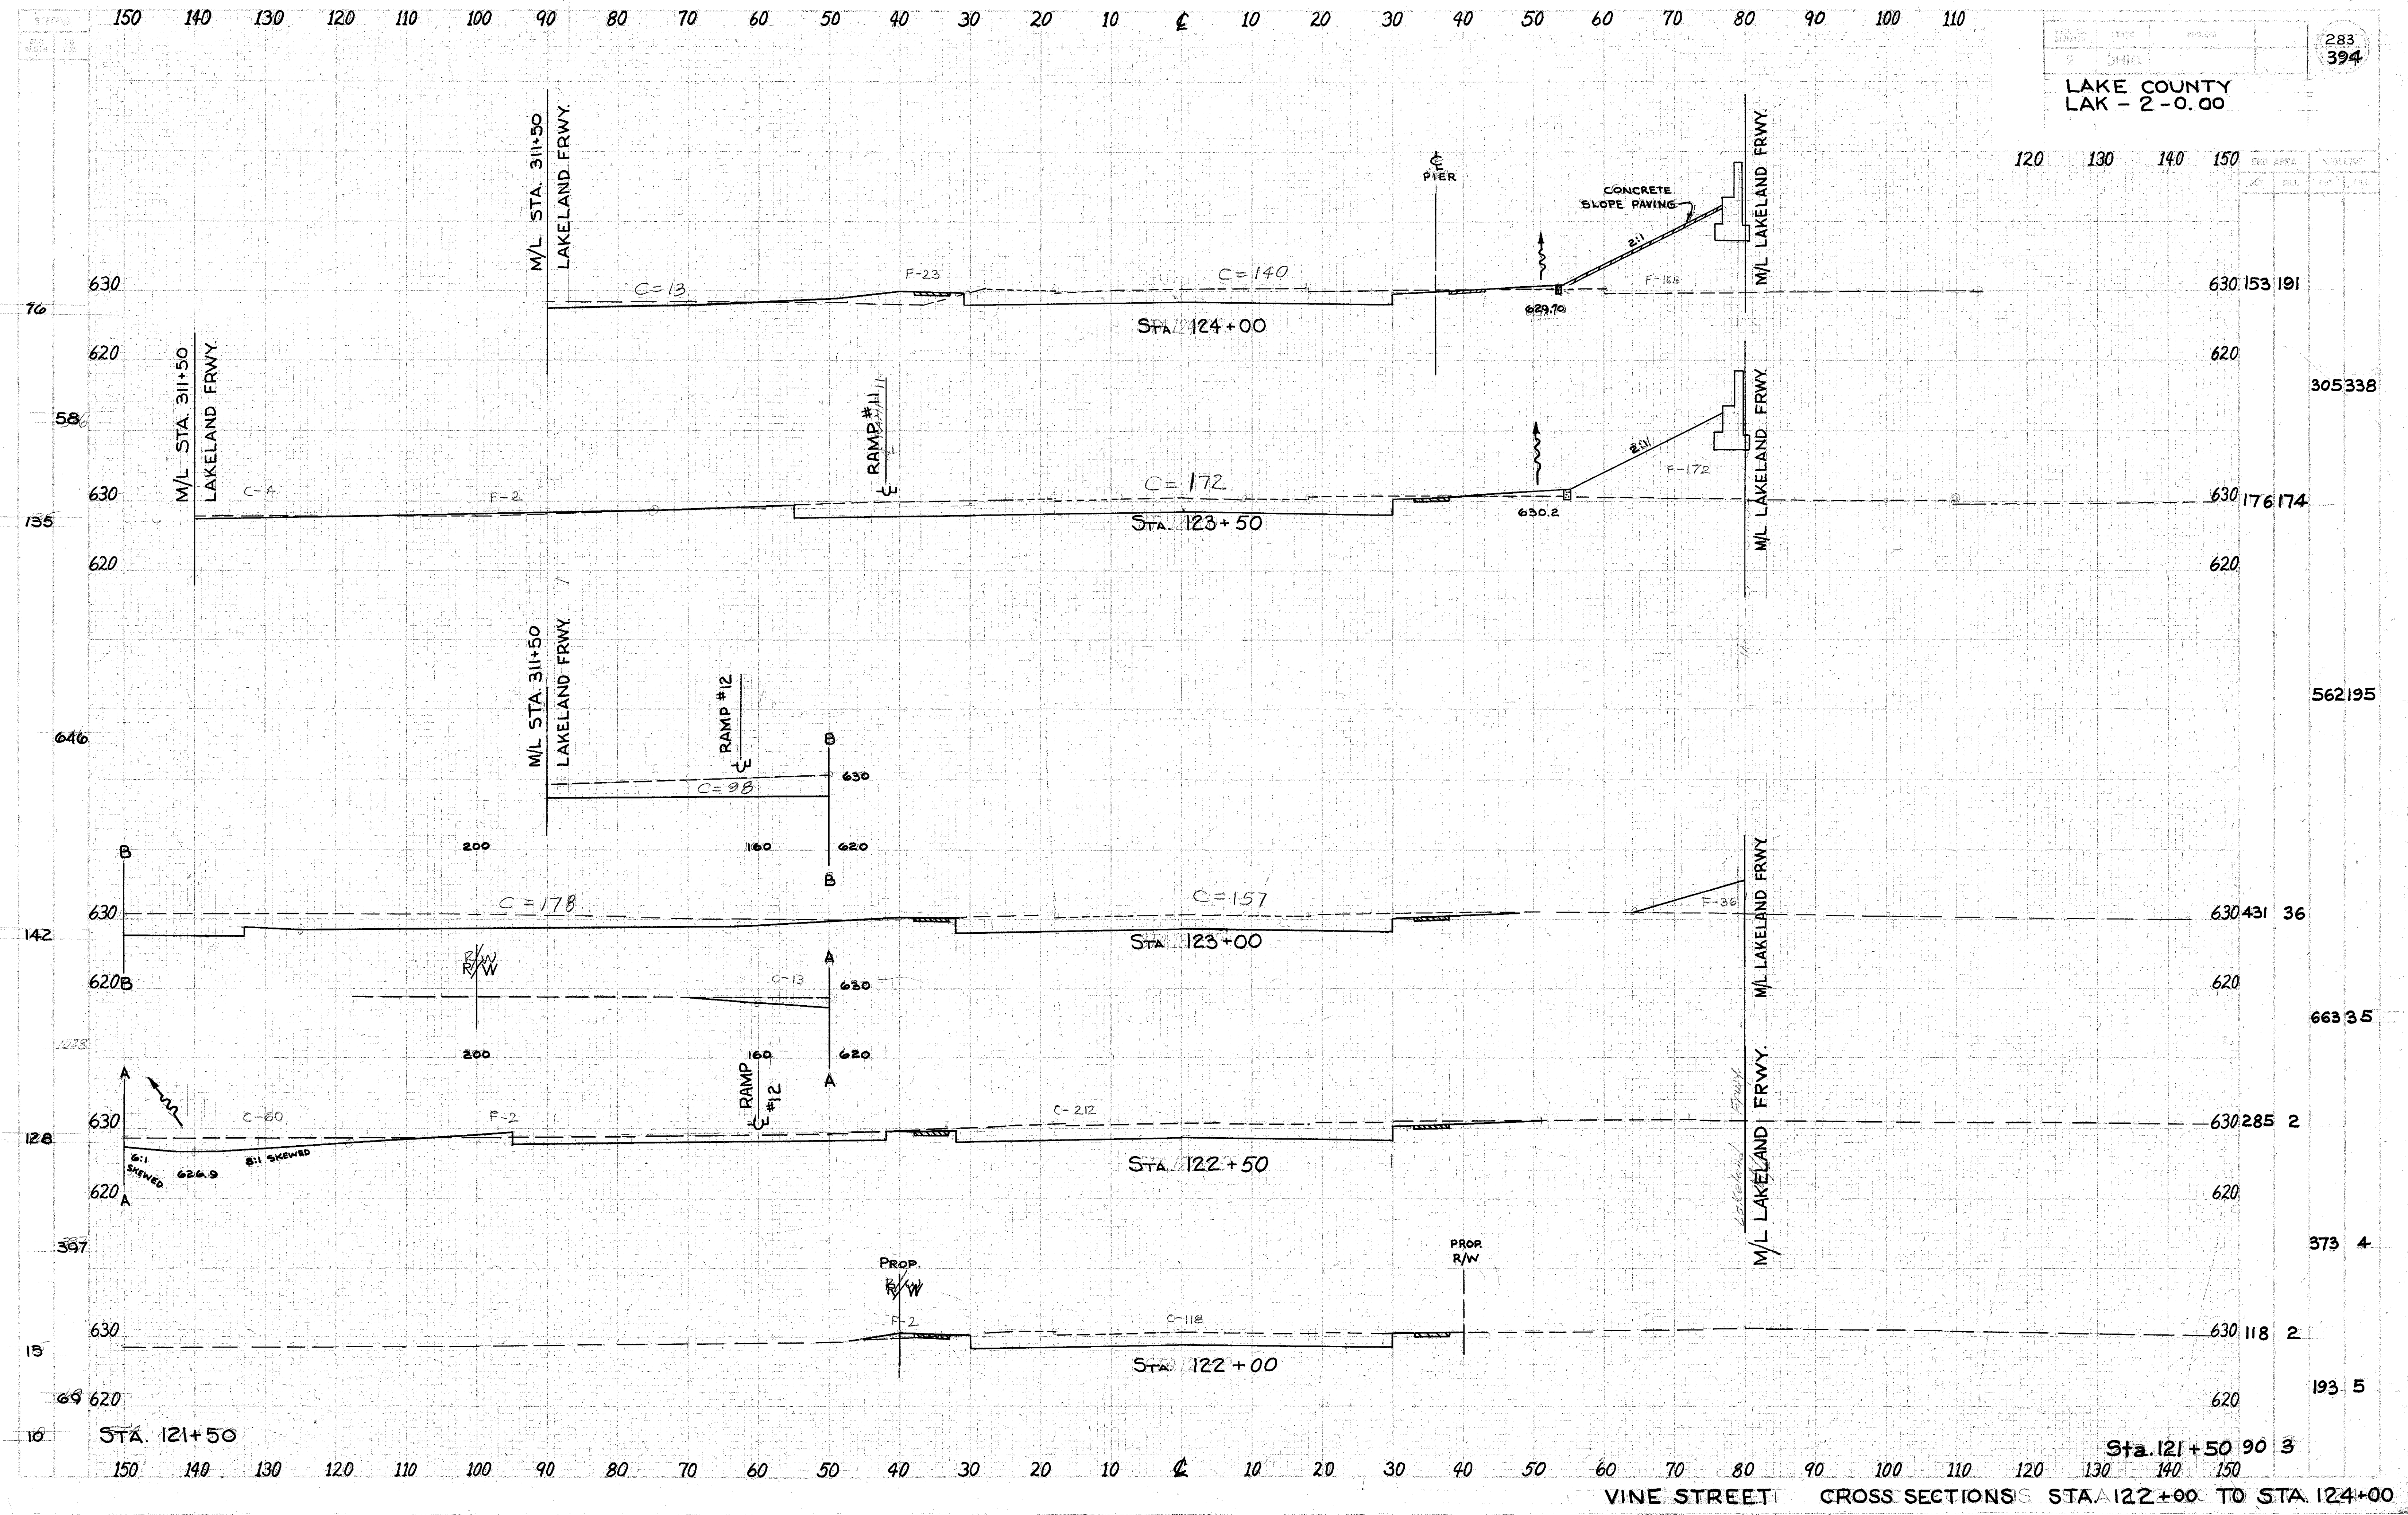

VINE STREET CROSS SECTIONS STA 122+00 TO STA 124+00