


LAKE COUNTY
LAK-2-0.00

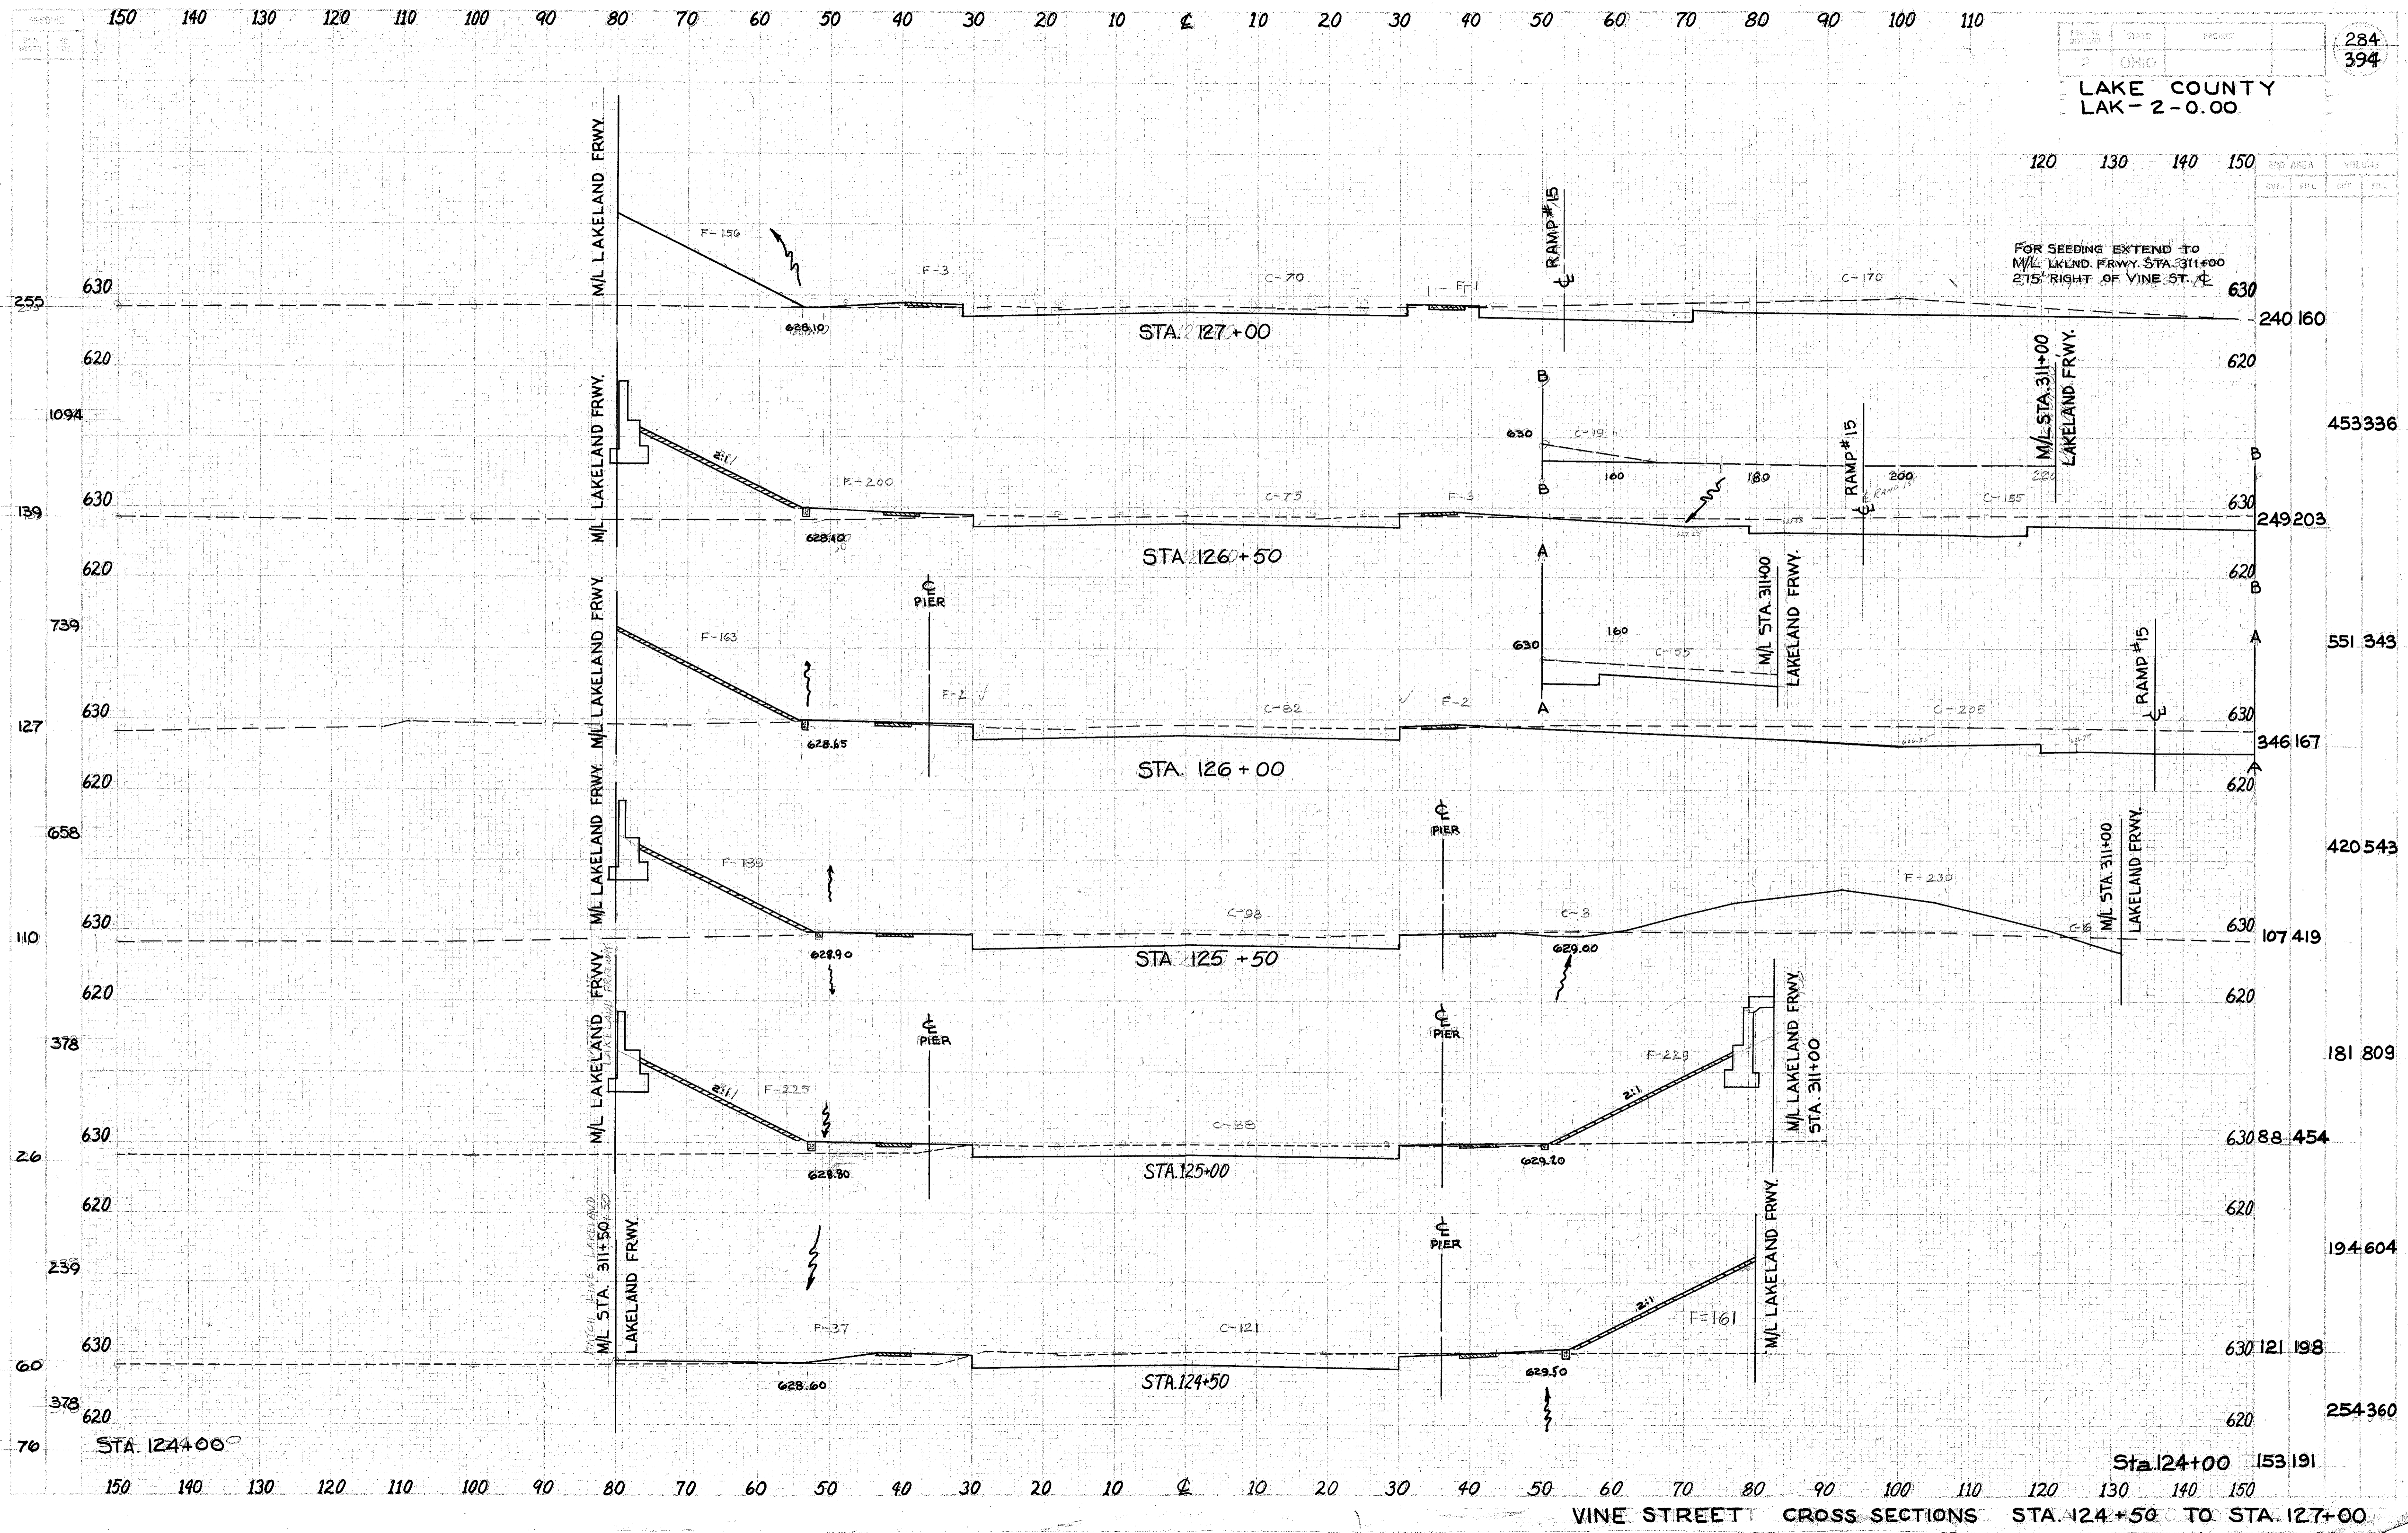

VINE STREET CROSS SECTIONS STA. 124+50 TO STA. 127+00