


LAKE COUNTY
LAK. - 2-0.00

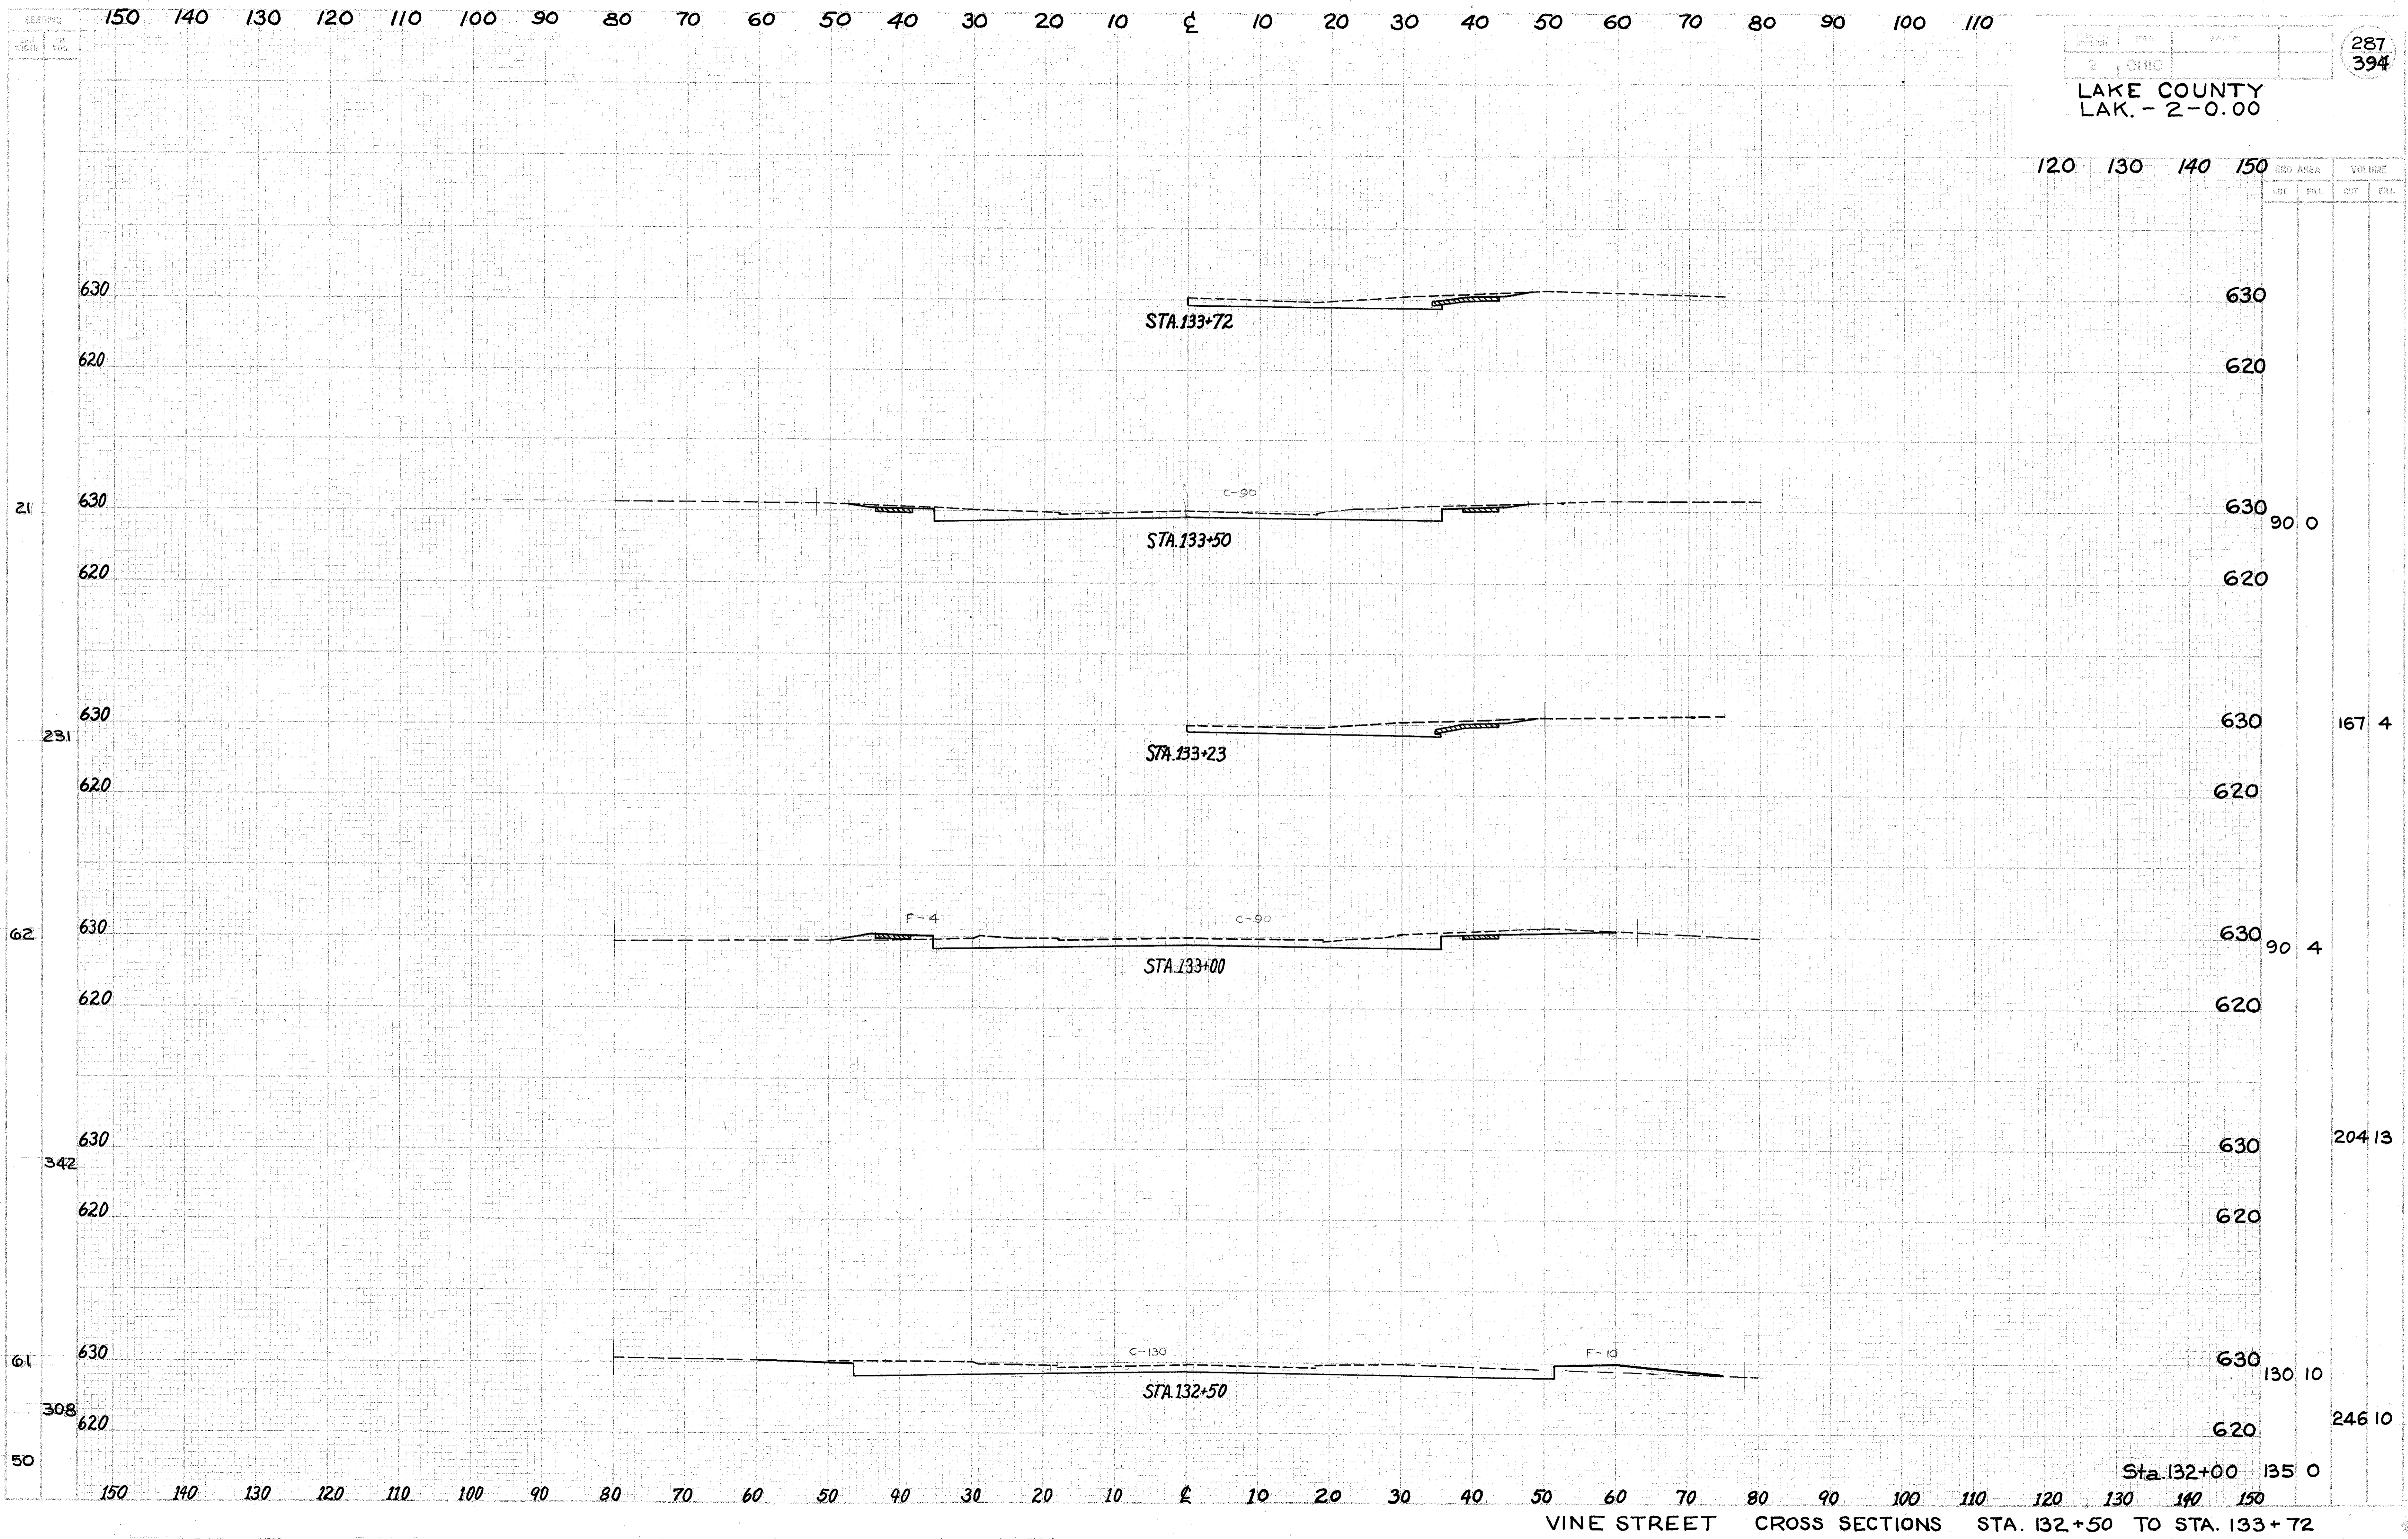

VINE STREET CROSS SECTIONS STA. 132+50 TO STA. 133+72