
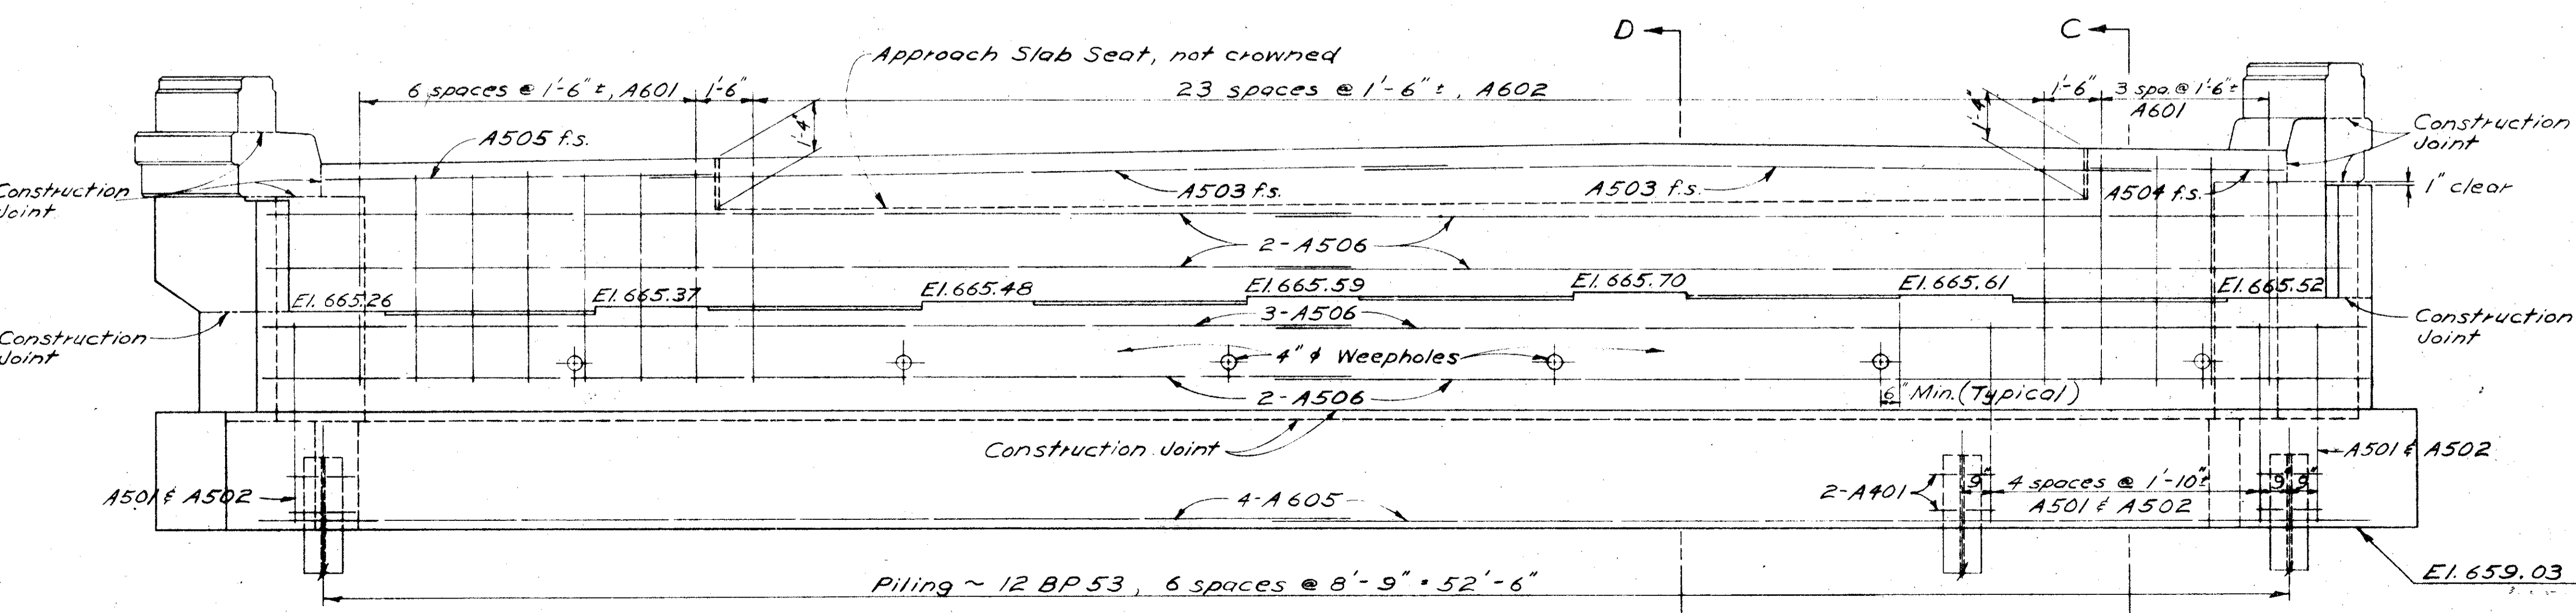
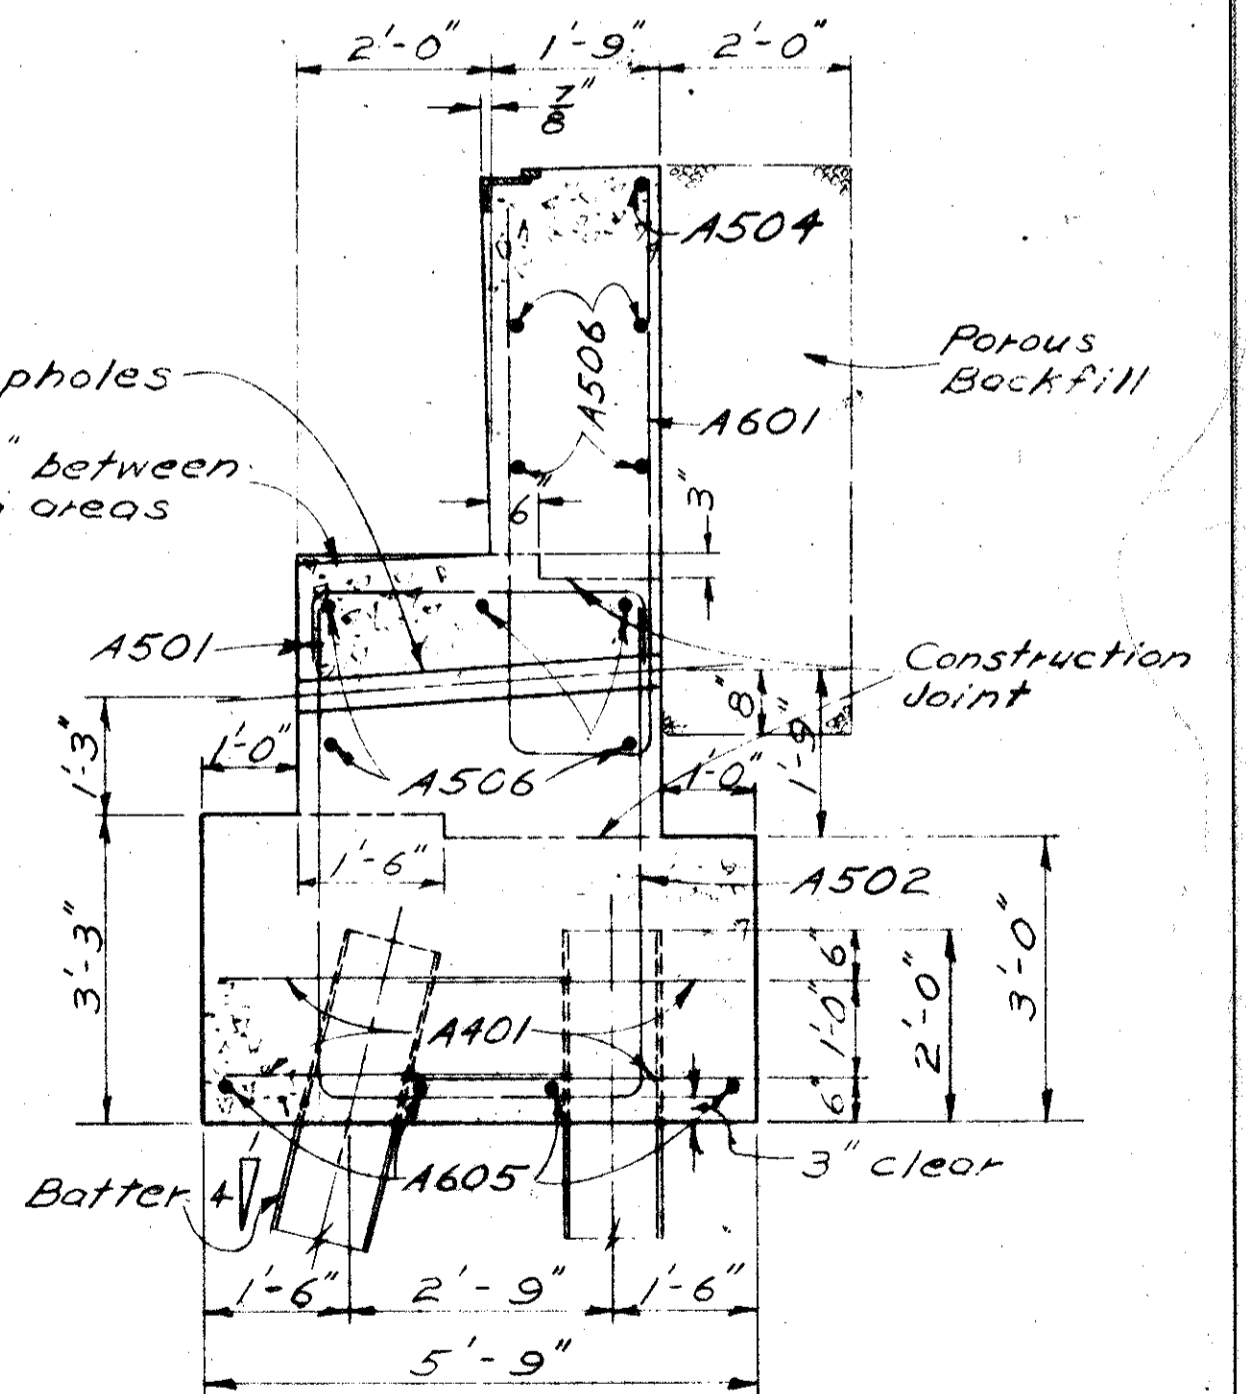
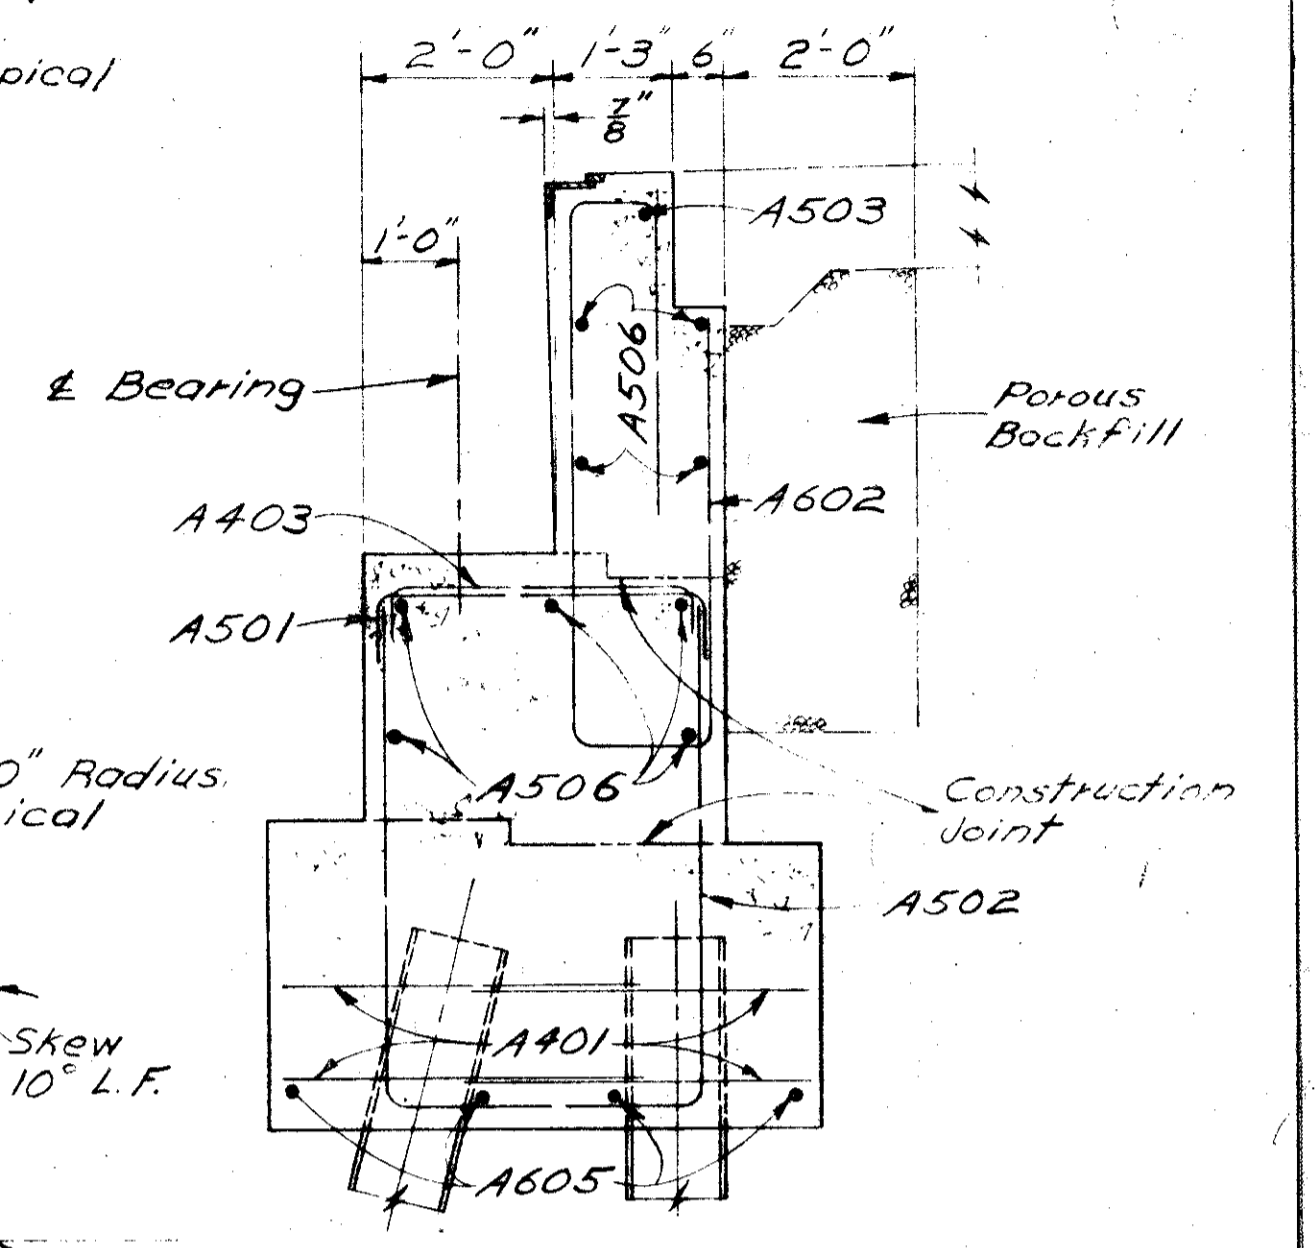


MICROFILMED
SEP 17 1986

FED. RD. DIVISION	STATE	PROJECT
2	OHIO	

326
394

LAK-2-0.00

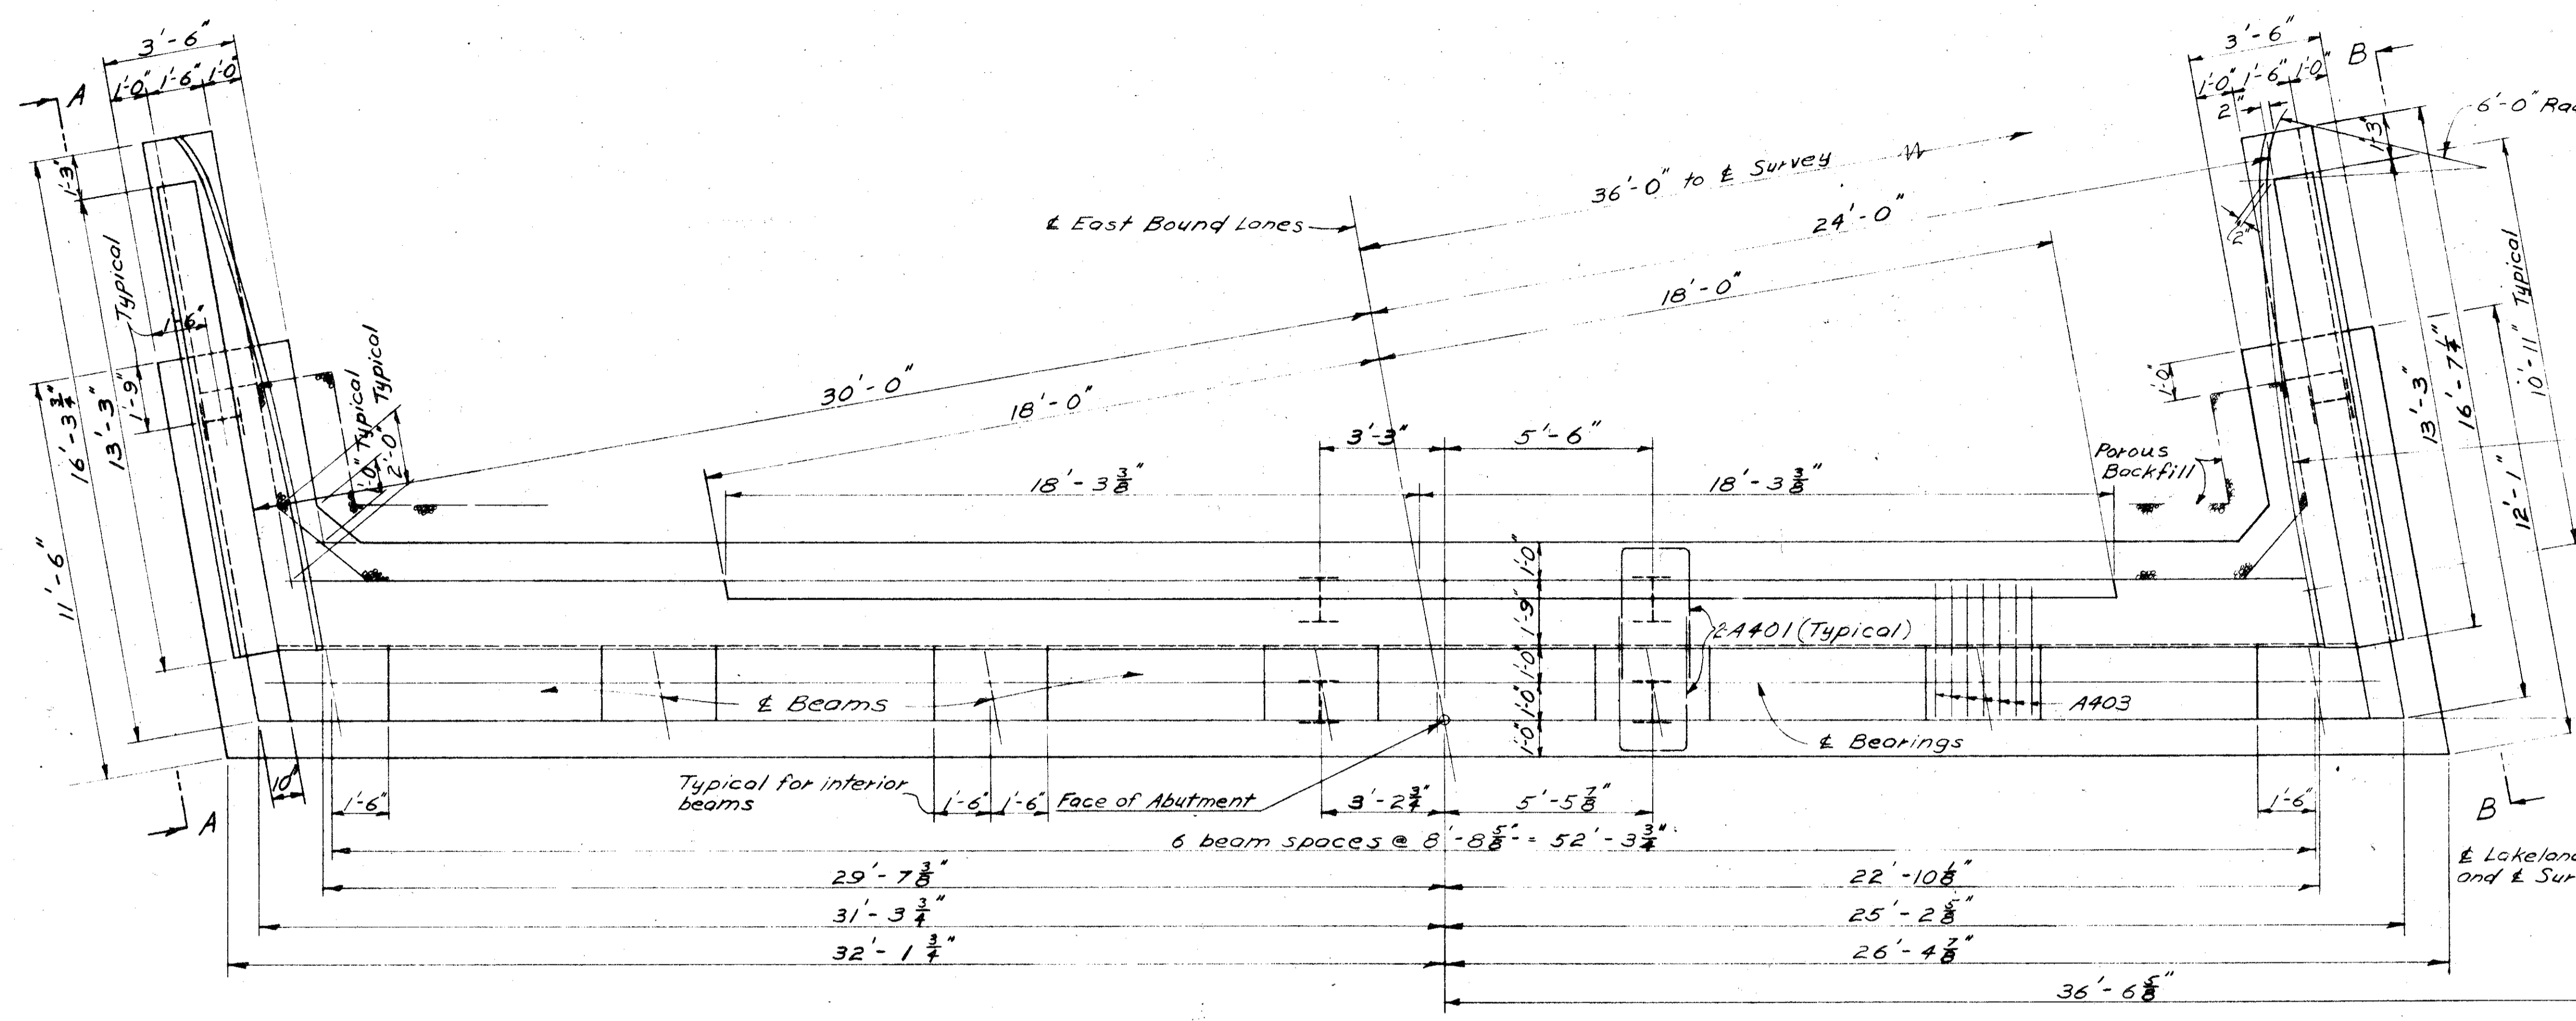

STATE OF OHIO
DEPARTMENT OF HIGHWAYS
DIVISION OF DESIGN AND CONSTRUCTION
BUREAU OF BRIDGES

REAR ABUTMENT DETAILS
EAST BOUND LANES
BRIDGE NO. LAK-2-0057 L&R
OVER RAMP
LAKE COUNTY Sta. 129+13.72
130+79.28

DESIGNED	DRAWN	TRACED	CHECKED	REVIEWED	DATE	REVISED
E.B.L.	E.B.L.		R.H.N.	B.F.G.	11-19-58	