


MICROFILMED
SEP 18 1986

FED. RD. DIVISION	STATE	PROJECT
2	OHIO	


348
394

LAK-2-0.00

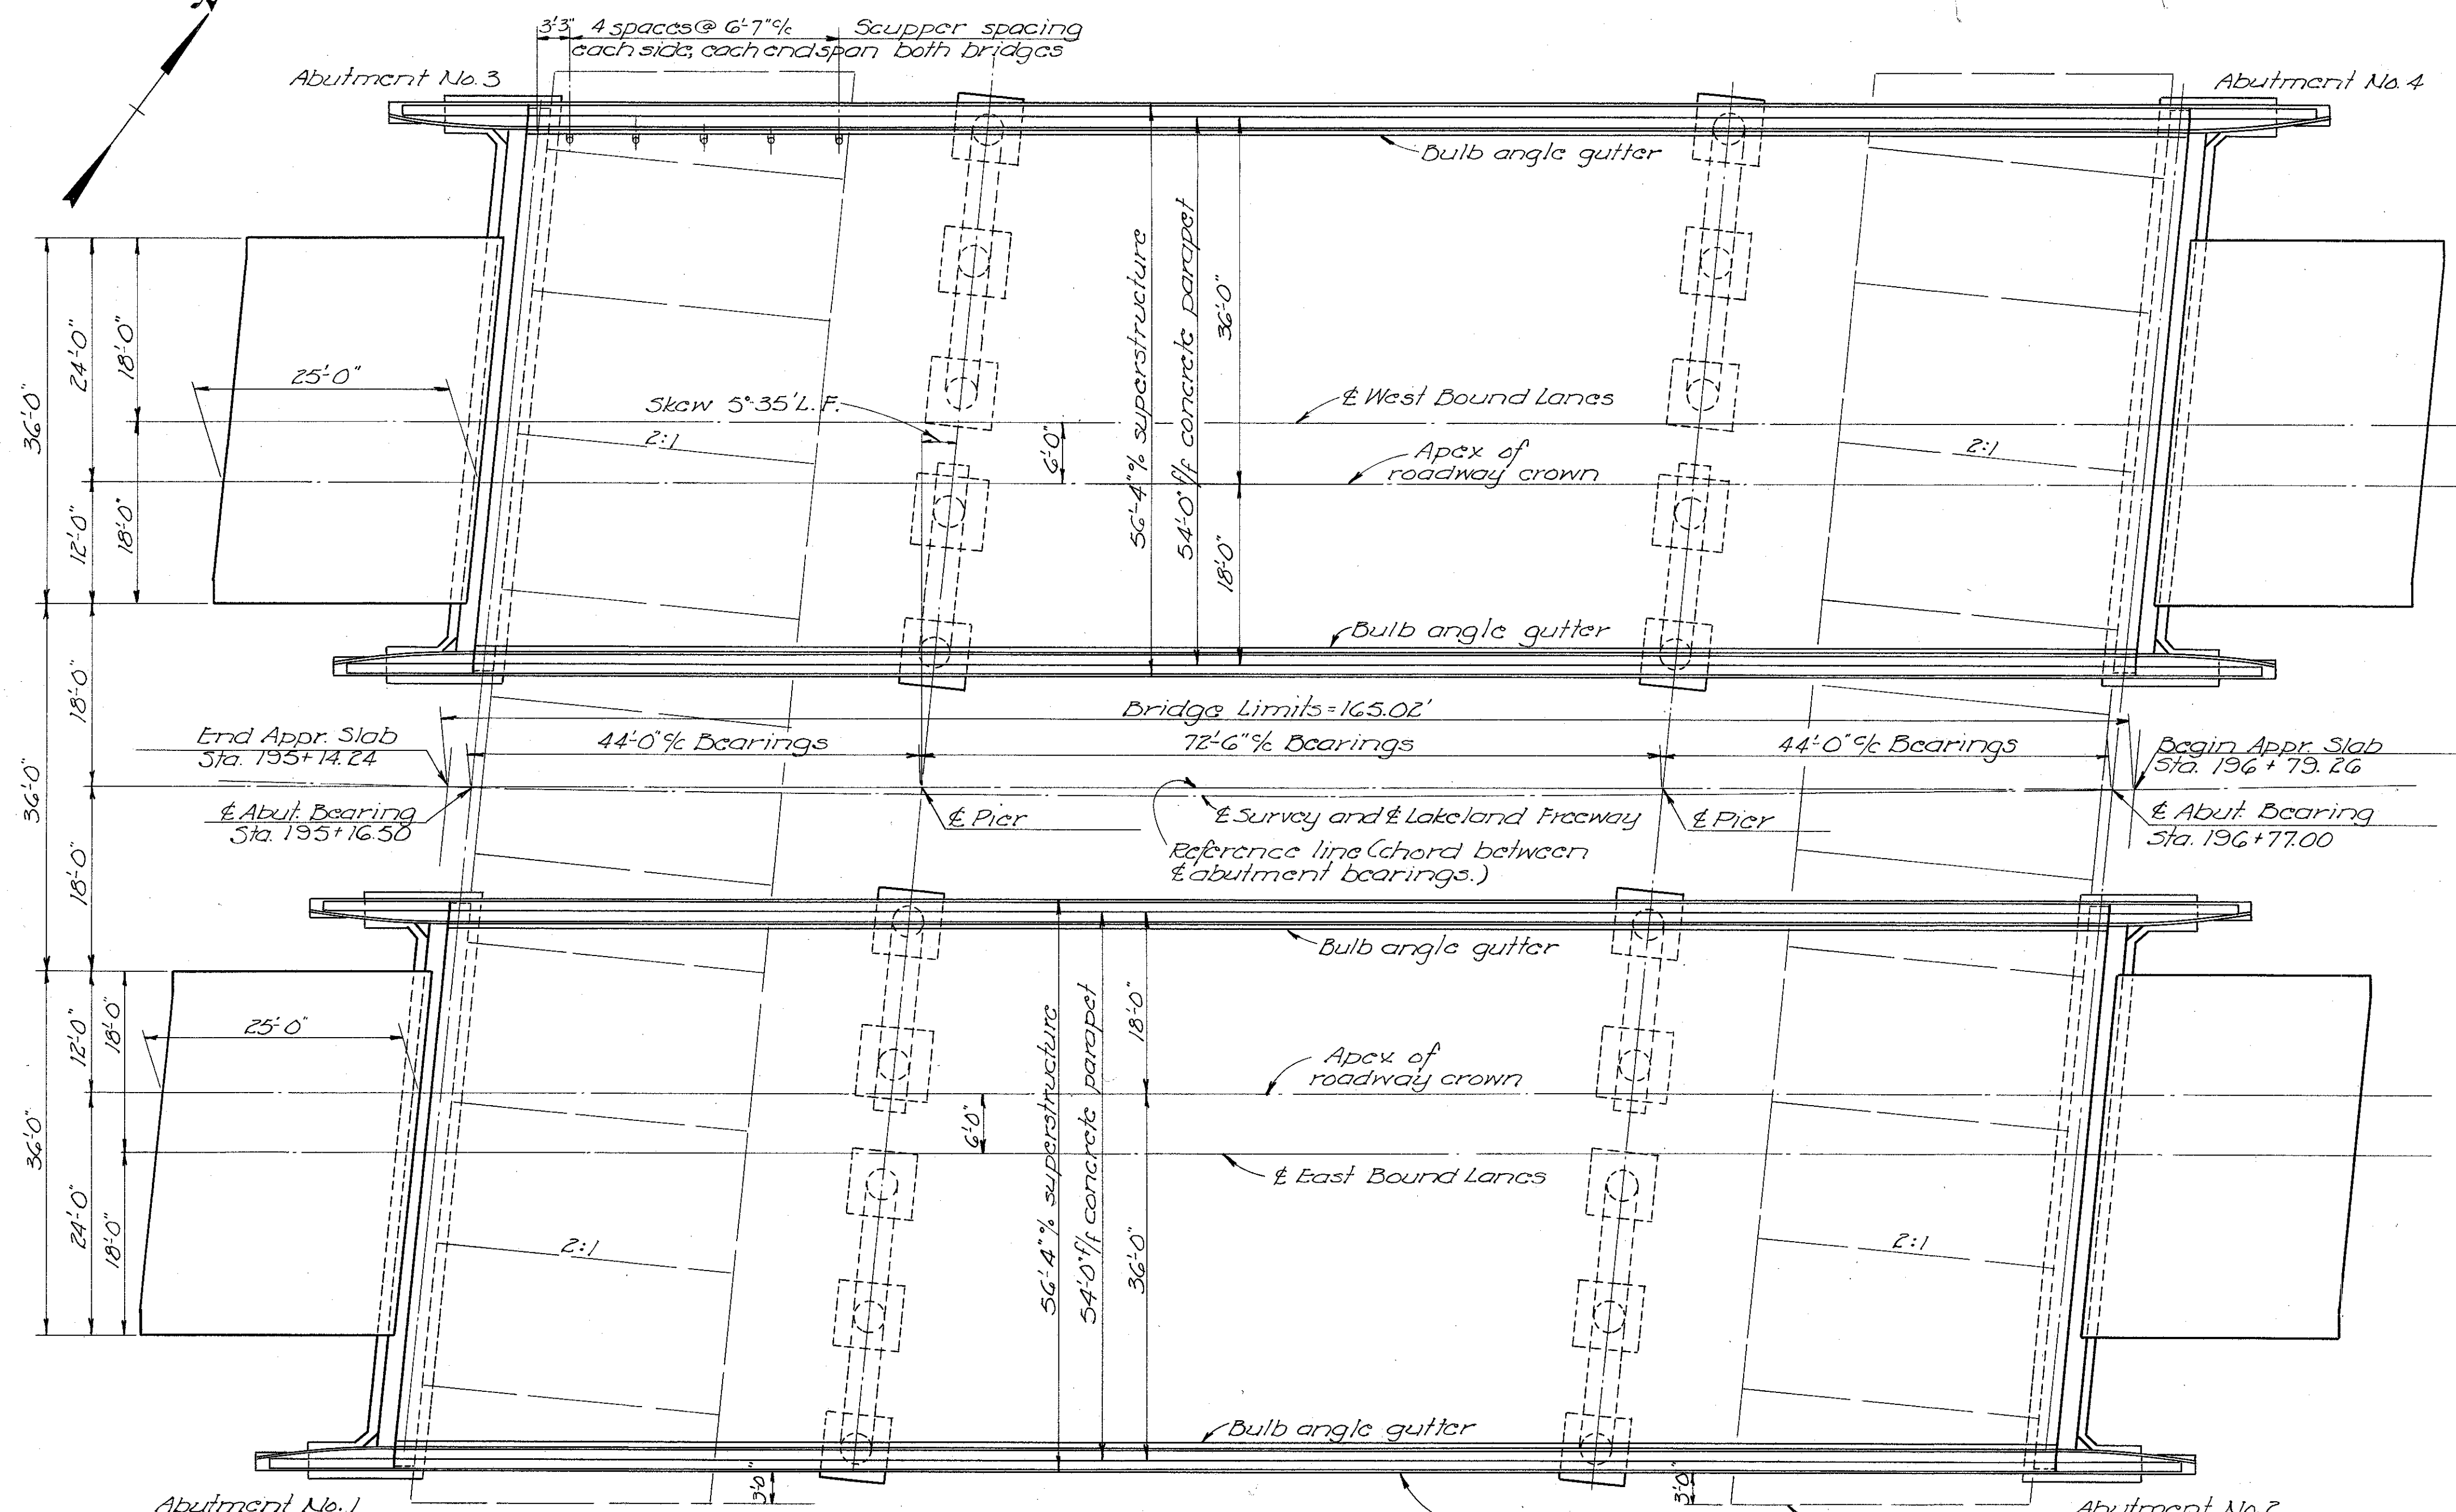

GENERAL PLAN

Edges of superstructure are to be constructed straight and parallel to the reference line.
Concrete slope protection at each end of bridges.

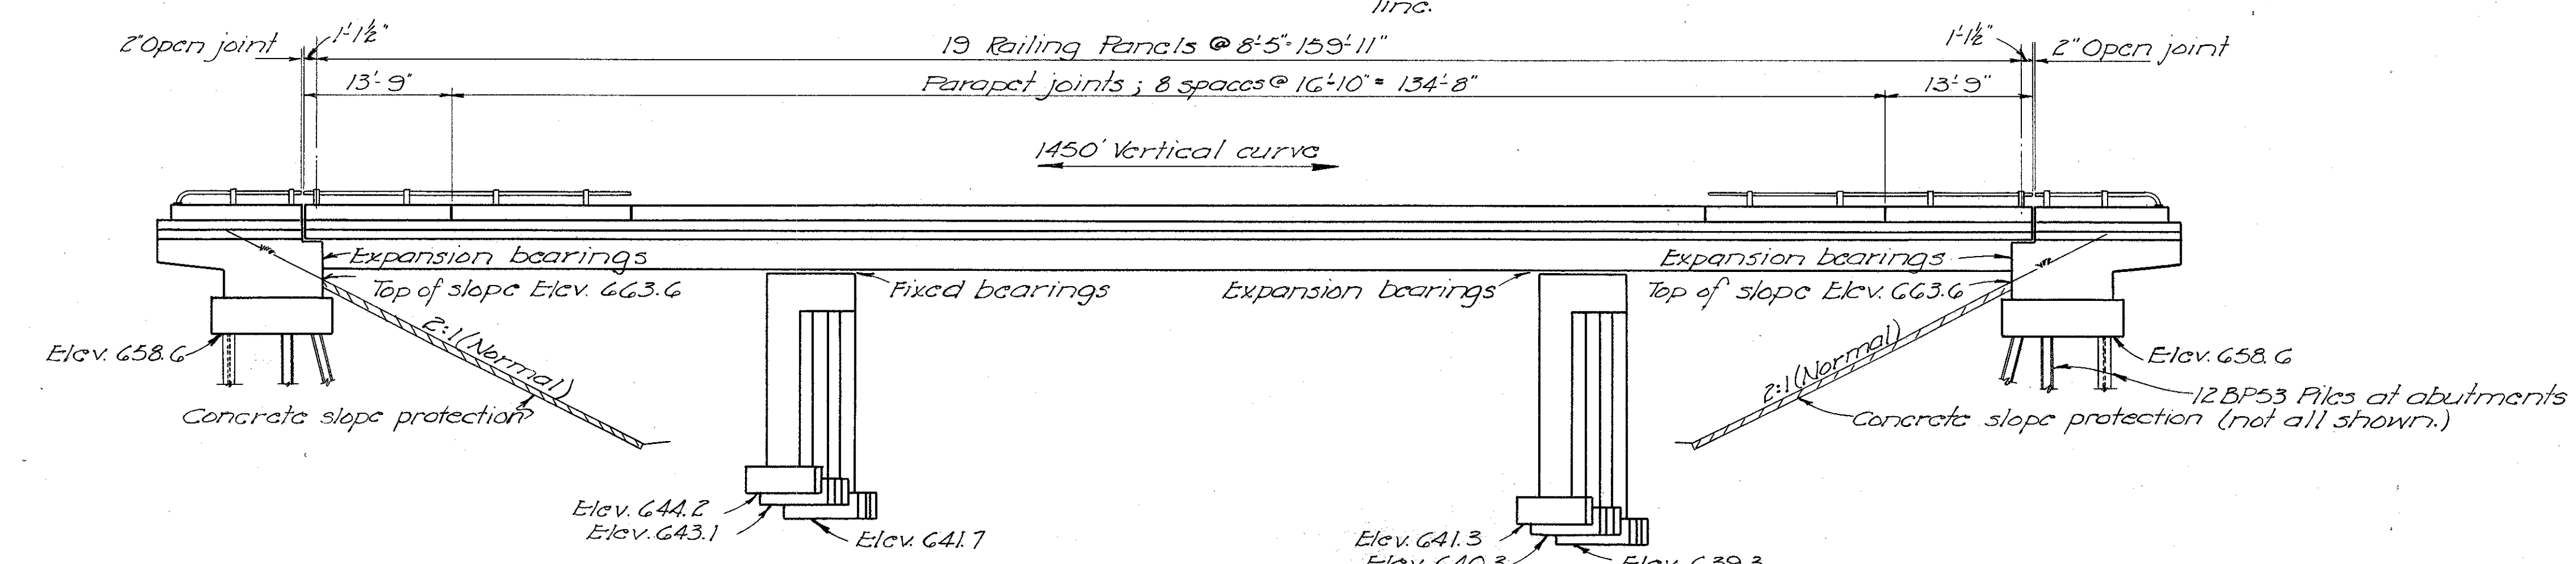

ELEVATION

(East Bound Lanes shown - West Bound Lanes similar)

STATE OF OHIO DEPARTMENT OF HIGHWAYS DIVISION OF DESIGN AND CONSTRUCTION BUREAU OF BRIDGES					
GENERAL PLAN ELEVATION BRIDGE NO. LAK-2-0181 L&R OVER RUSH ROAD Sta. 195+14.24 196+79.26					
DESIGNED	DRAWN	TRACED	CHECKED	REVIEWED	DATE
DGM	DGM	Ricc	OPM B.G.	BFG	12-10-58