



MICROFILMED
SEP 18 1986

FED. RD. DIVISION	STATE	PROJECT	381 394
2	OHIO		

LAK-2-0.00

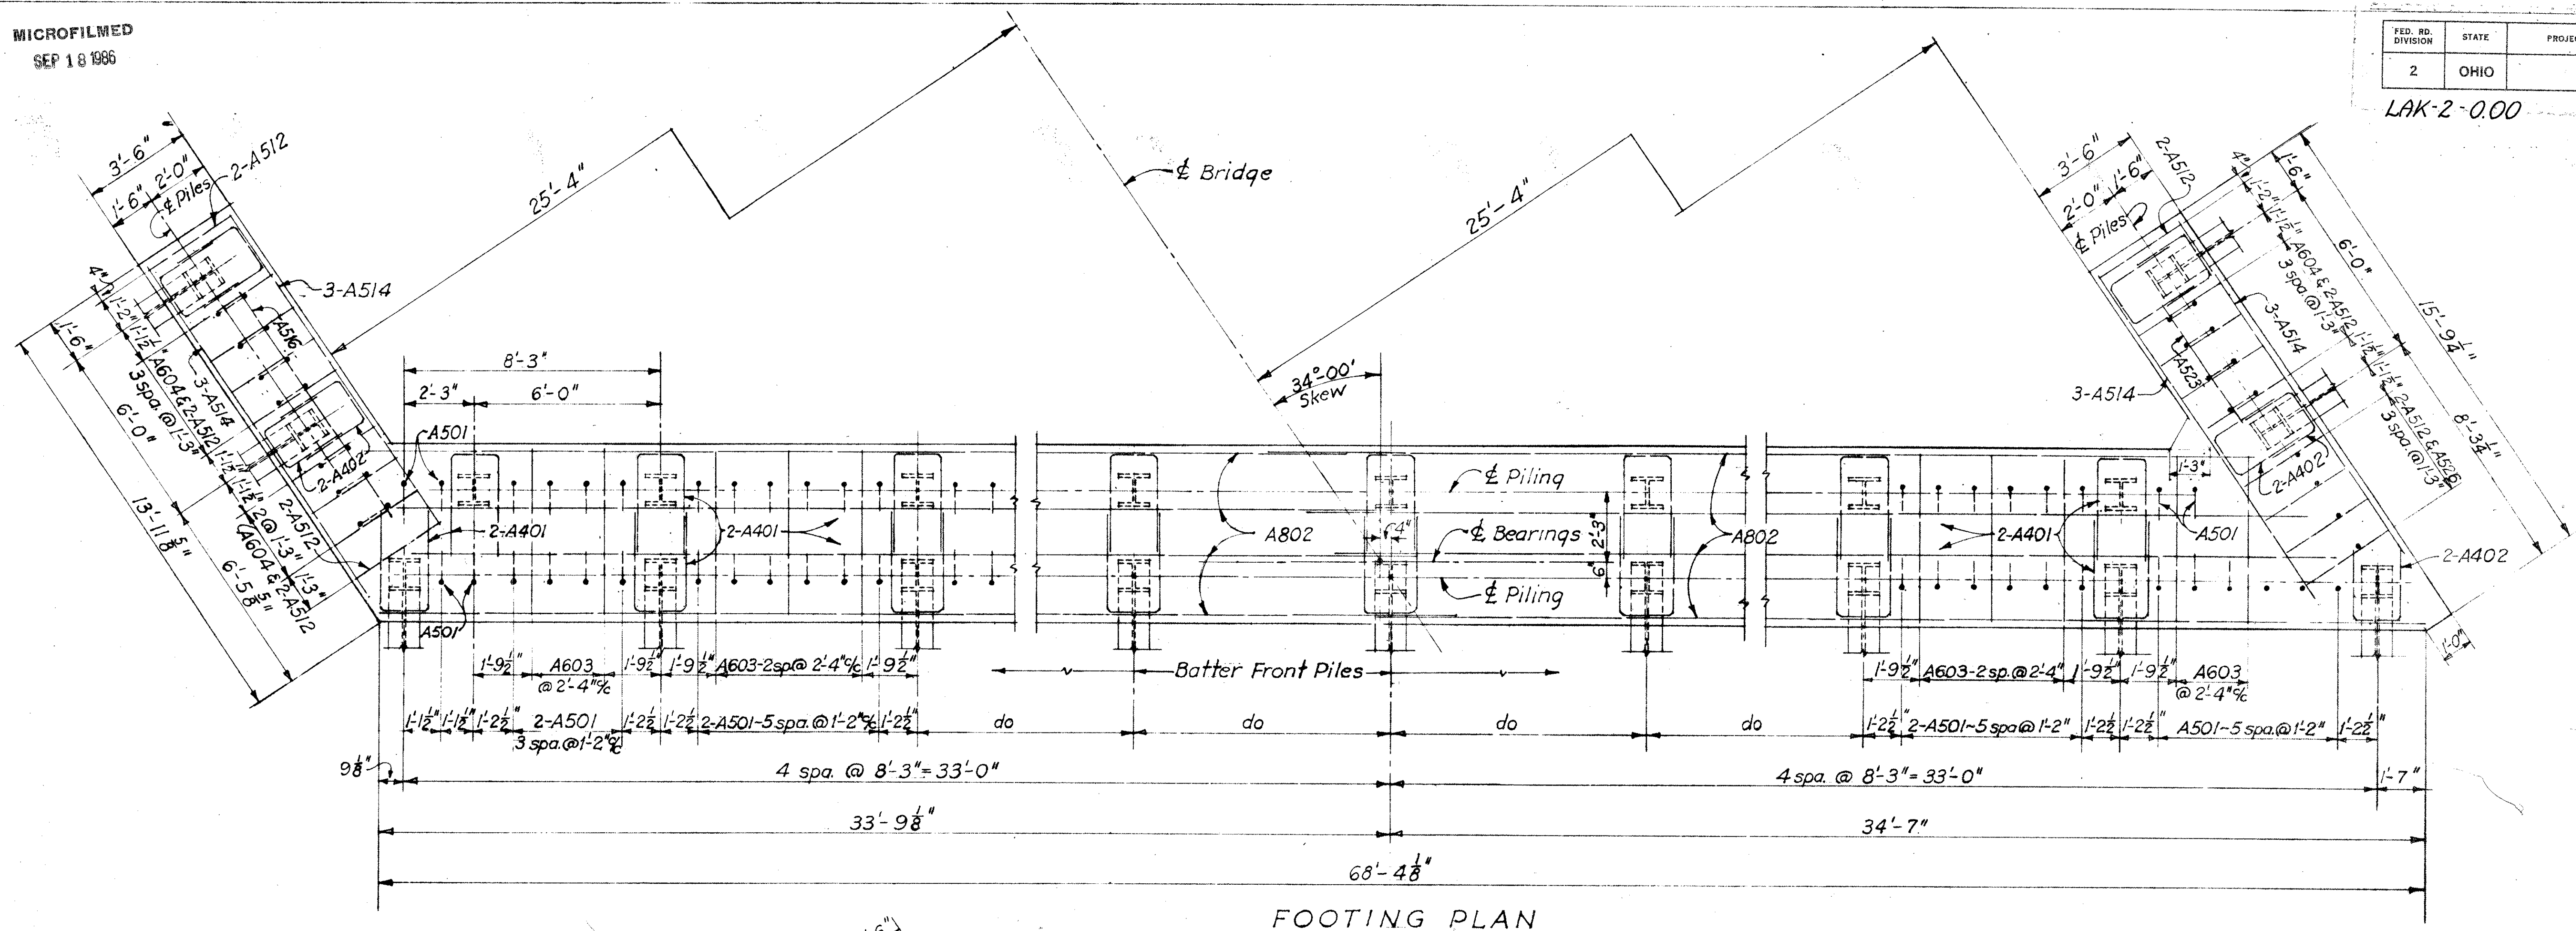

FOOTING PLAN

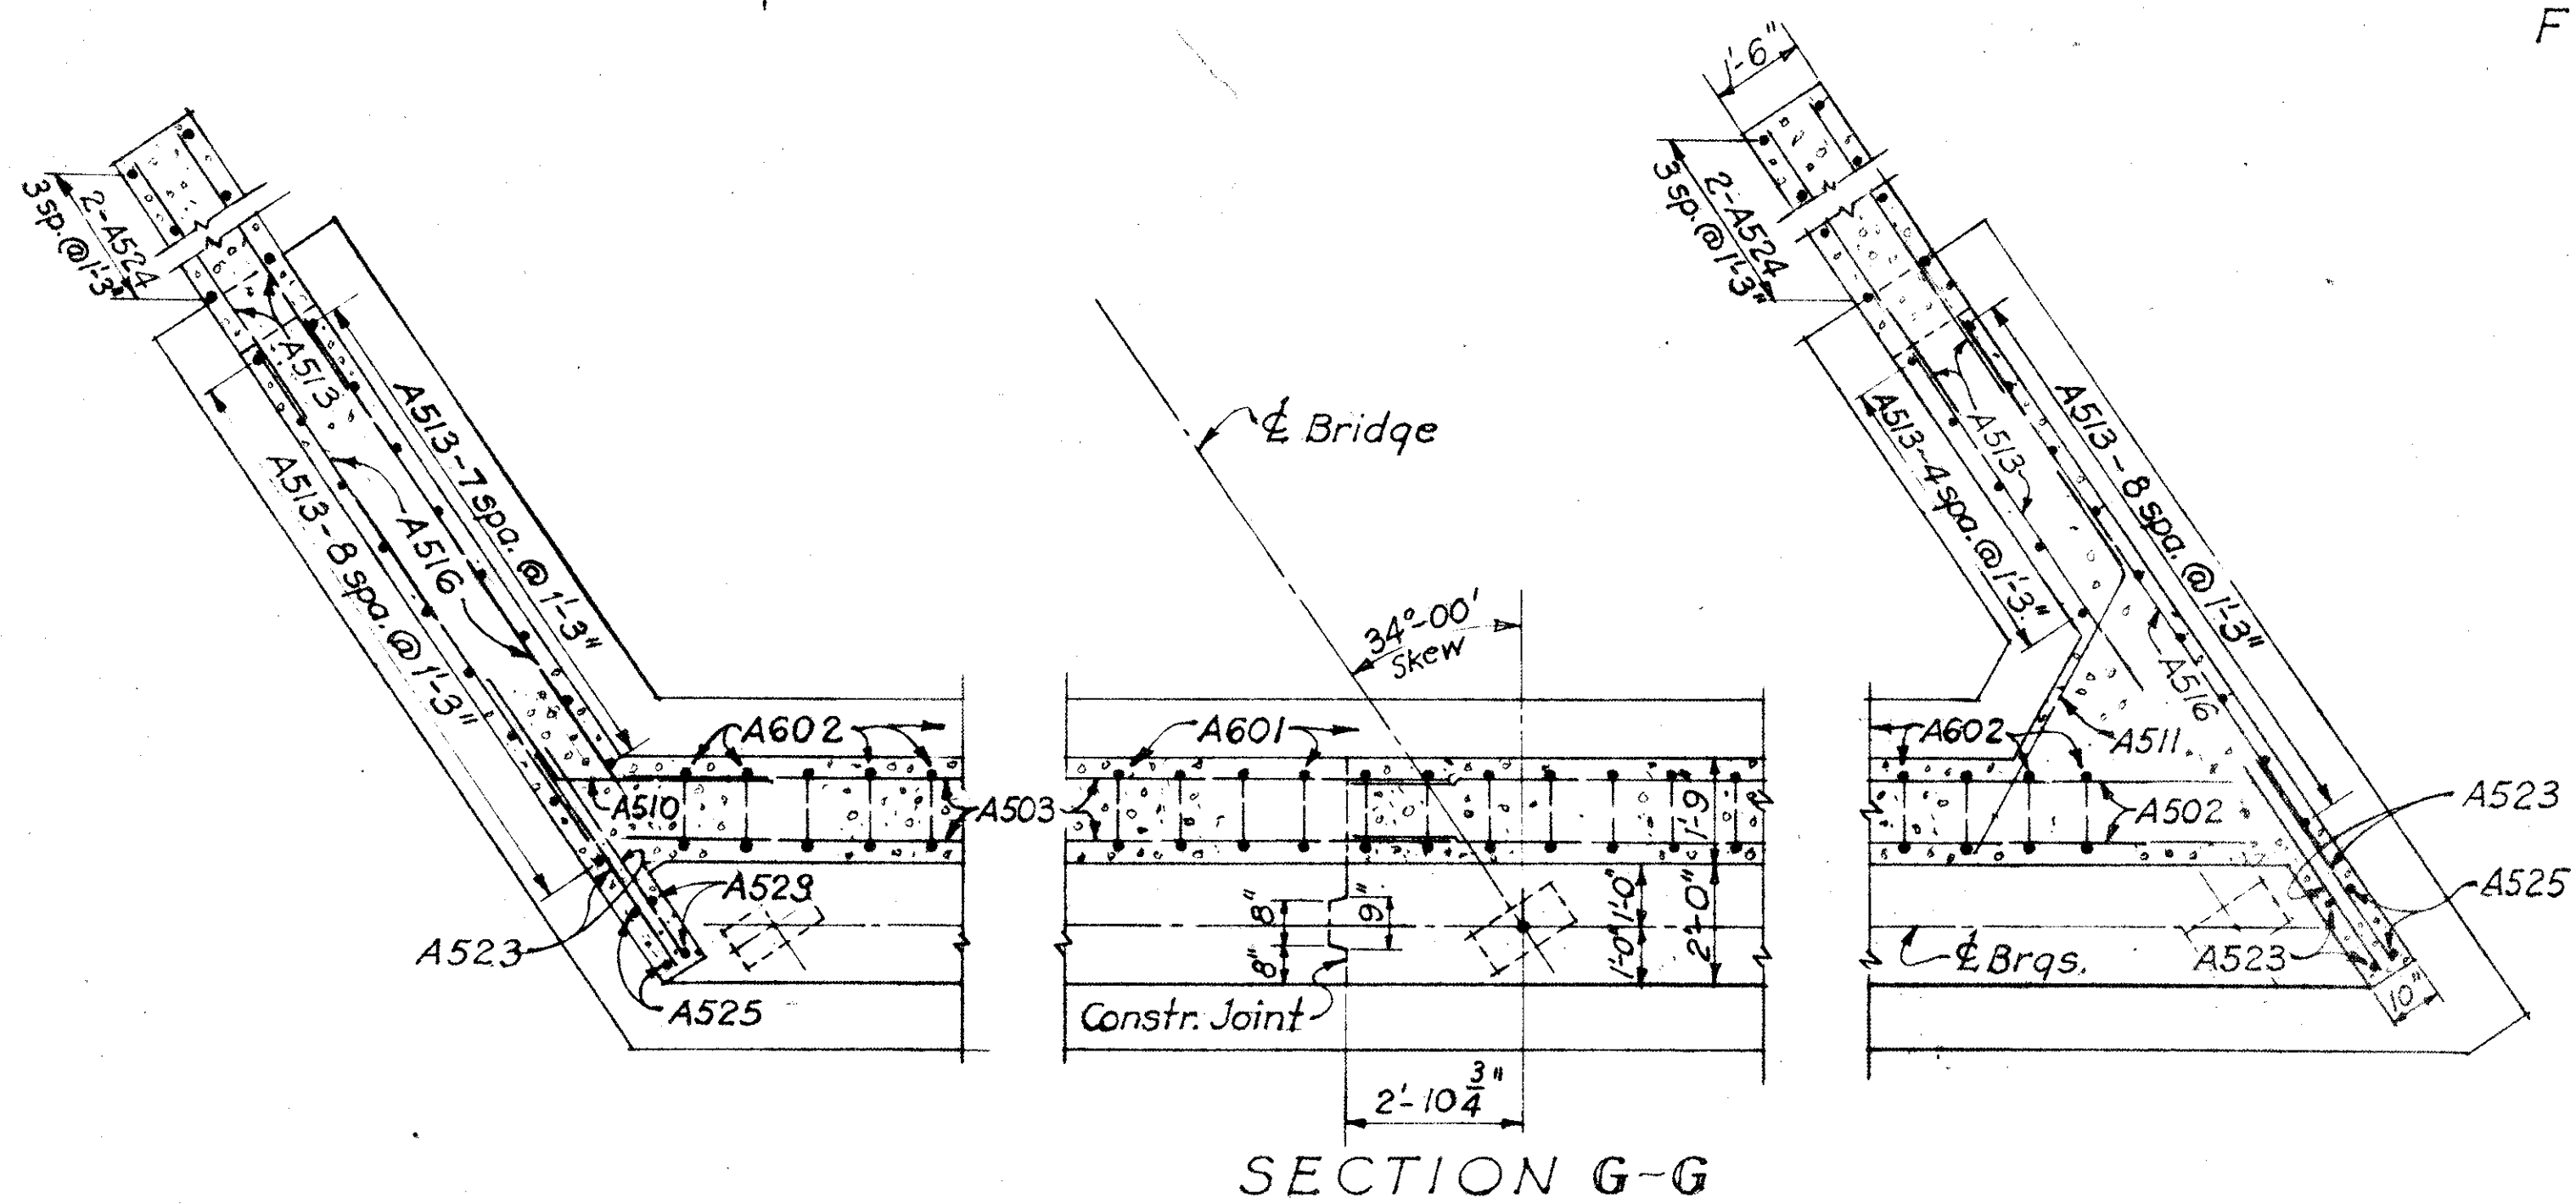

SECTION G-G

STATE OF OHIO DEPARTMENT OF HIGHWAYS DIVISION OF DESIGN AND CONSTRUCTION BUREAU OF BRIDGES						
ABUTMENT DETAILS						
BRIDGE NO. LAK-2-0363 L&R						
OVER BEIDLER ROAD						
LAKE COUNTY STA. 291+88.11 293+25.53						
DESIGNED	DRAWN	TRACED	CHECKED	REVIEWED	DATE	REVISED
J.V.G.	J.V.G.		E.B.L.	BFG	11-28-58	