


FED. RD. DIVISION	STATE	PROJECT	FISCAL YEAR
2	OHIO	LAKE COUNTY LAK-2-0.00	129 394

LAKE COUNTY
LAK-2-0.00
Limited Access

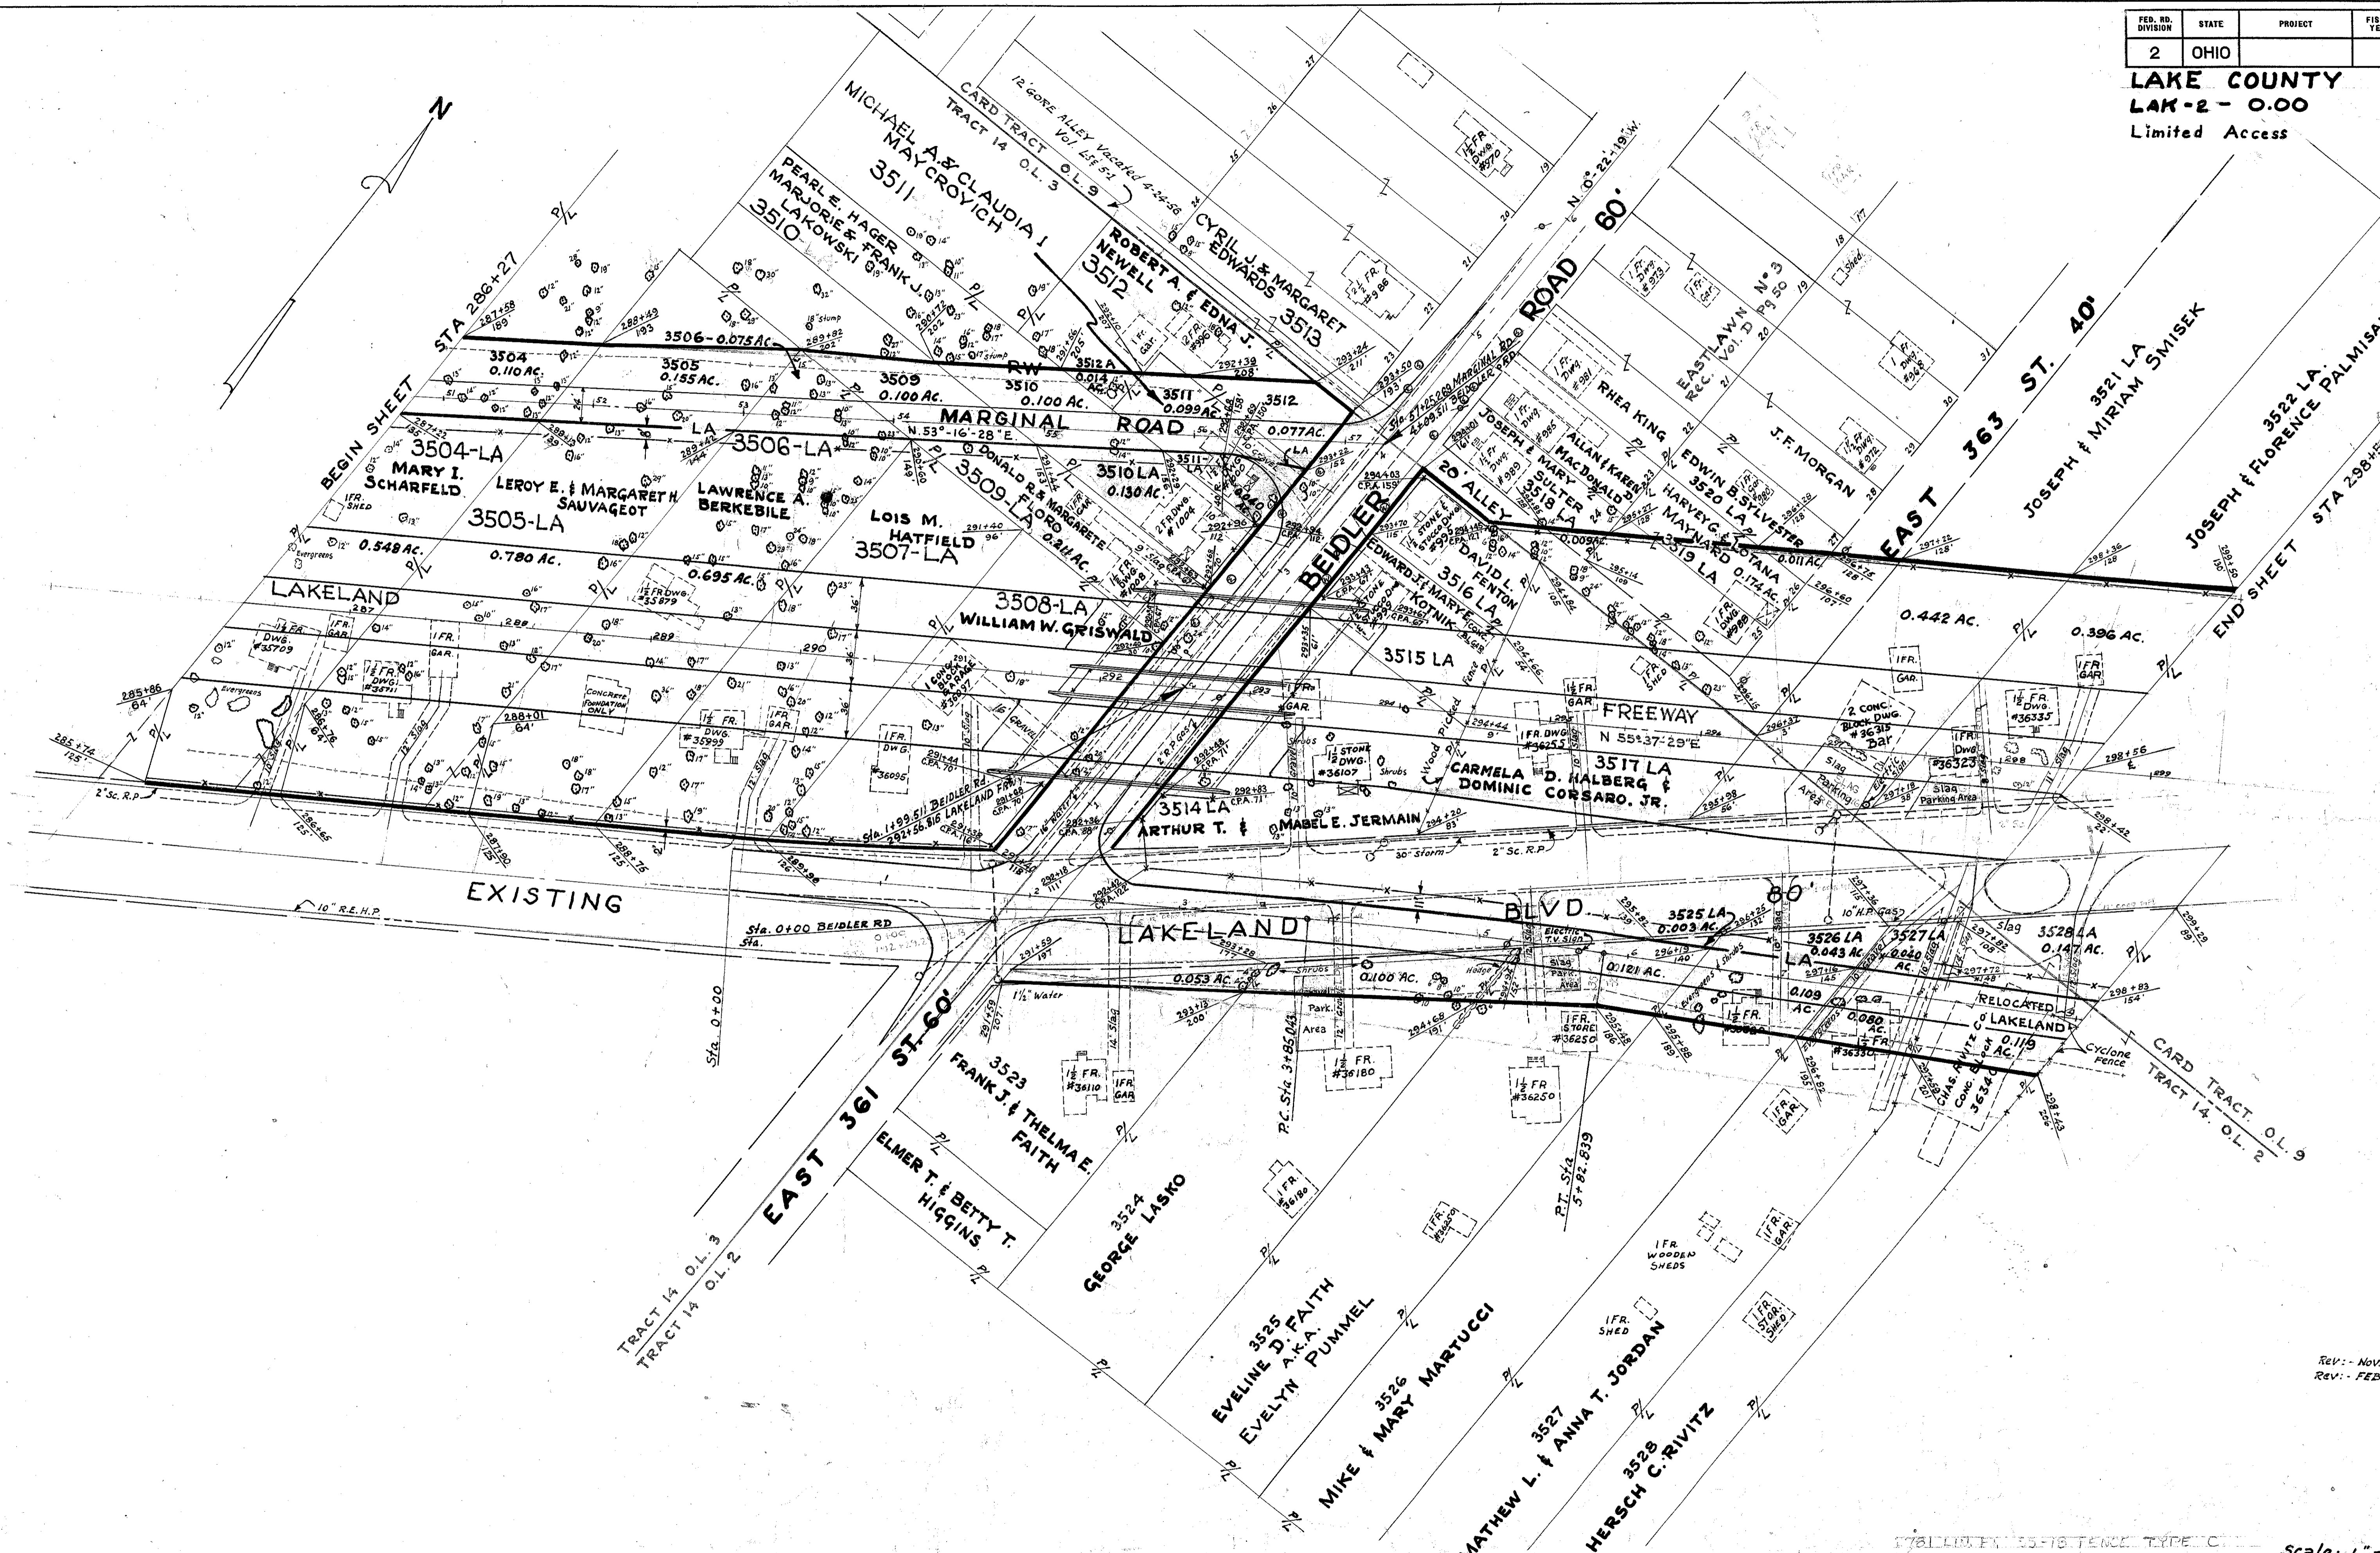

REV. - NOV. 5, 1959
REV. - FEB. 18, 1960

Scale: 1" = 50'

RIGHT-OF-WAY STA. 286+27 TO STA. 298+54