
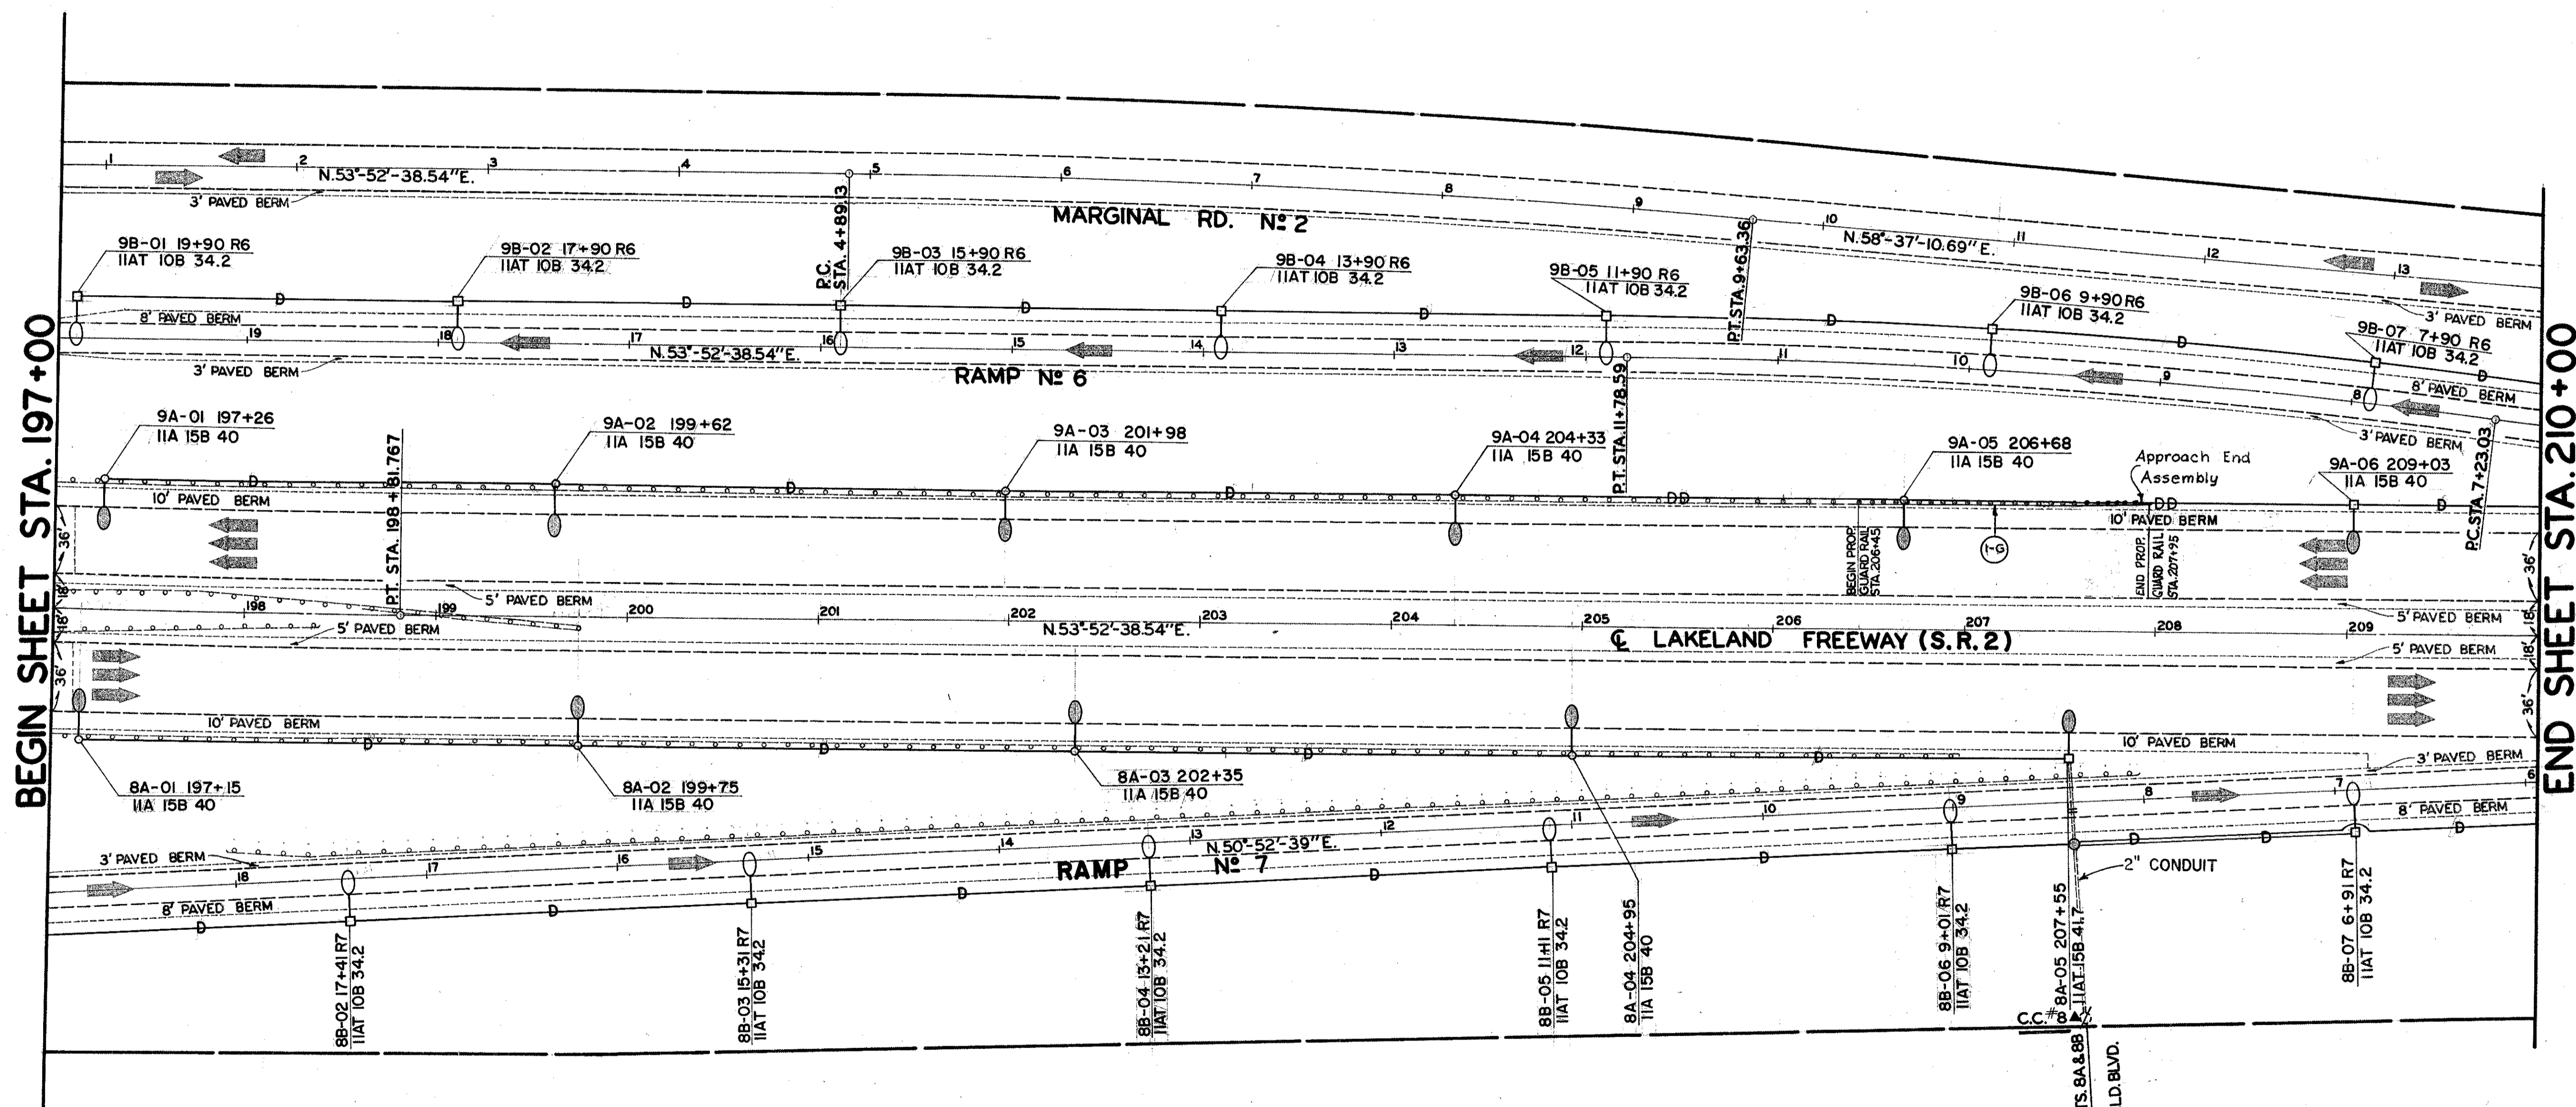


☉ LAKELAND CURVE DATA

Δ = 1°-54'-05.95"  
D = 0°-20'  
L = 570.496'  
R = 17,188.734'  
T = 285.273'  
C = 570.470'  
E = 2.365'

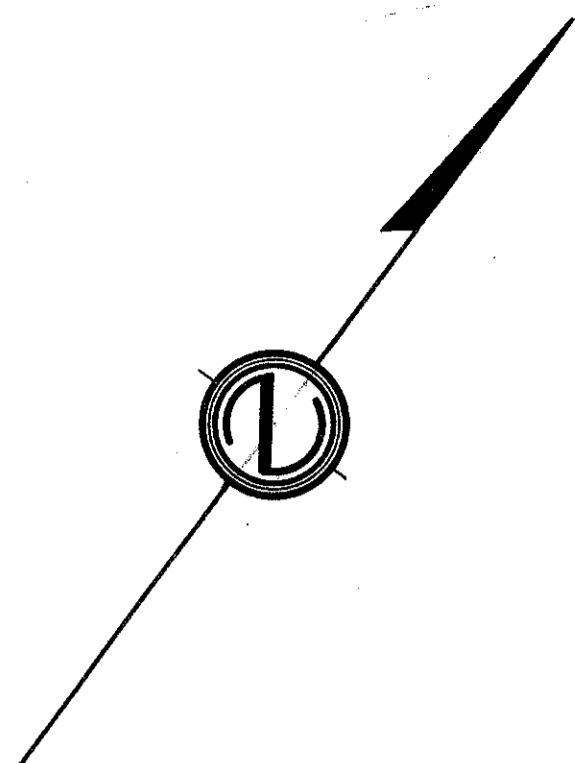

REF. NO.	STATION		SIDE	GUARD RAIL			
	FROM	TO		606 GUARD RAIL TYPE 5	202 GUARD RAIL TYPE 5	606 Appr. End Assembly	625 TRENCH 4'-6" DEEP
I-G	206+45	207+95	LT.	150	50	1	
	204+33	209+03					470
TOTALS				150	50	1	470