


FED. RD. DIVISION	STATE	PROJECT	
2	OHIO		

10
141

LAK-2-0.02

NOTE: The legends on overhead signs referring to proposed SR91 (signs number 8a, 14, 15c, 18b, 20, & 22a) shall be covered by State forces during the erection stage.

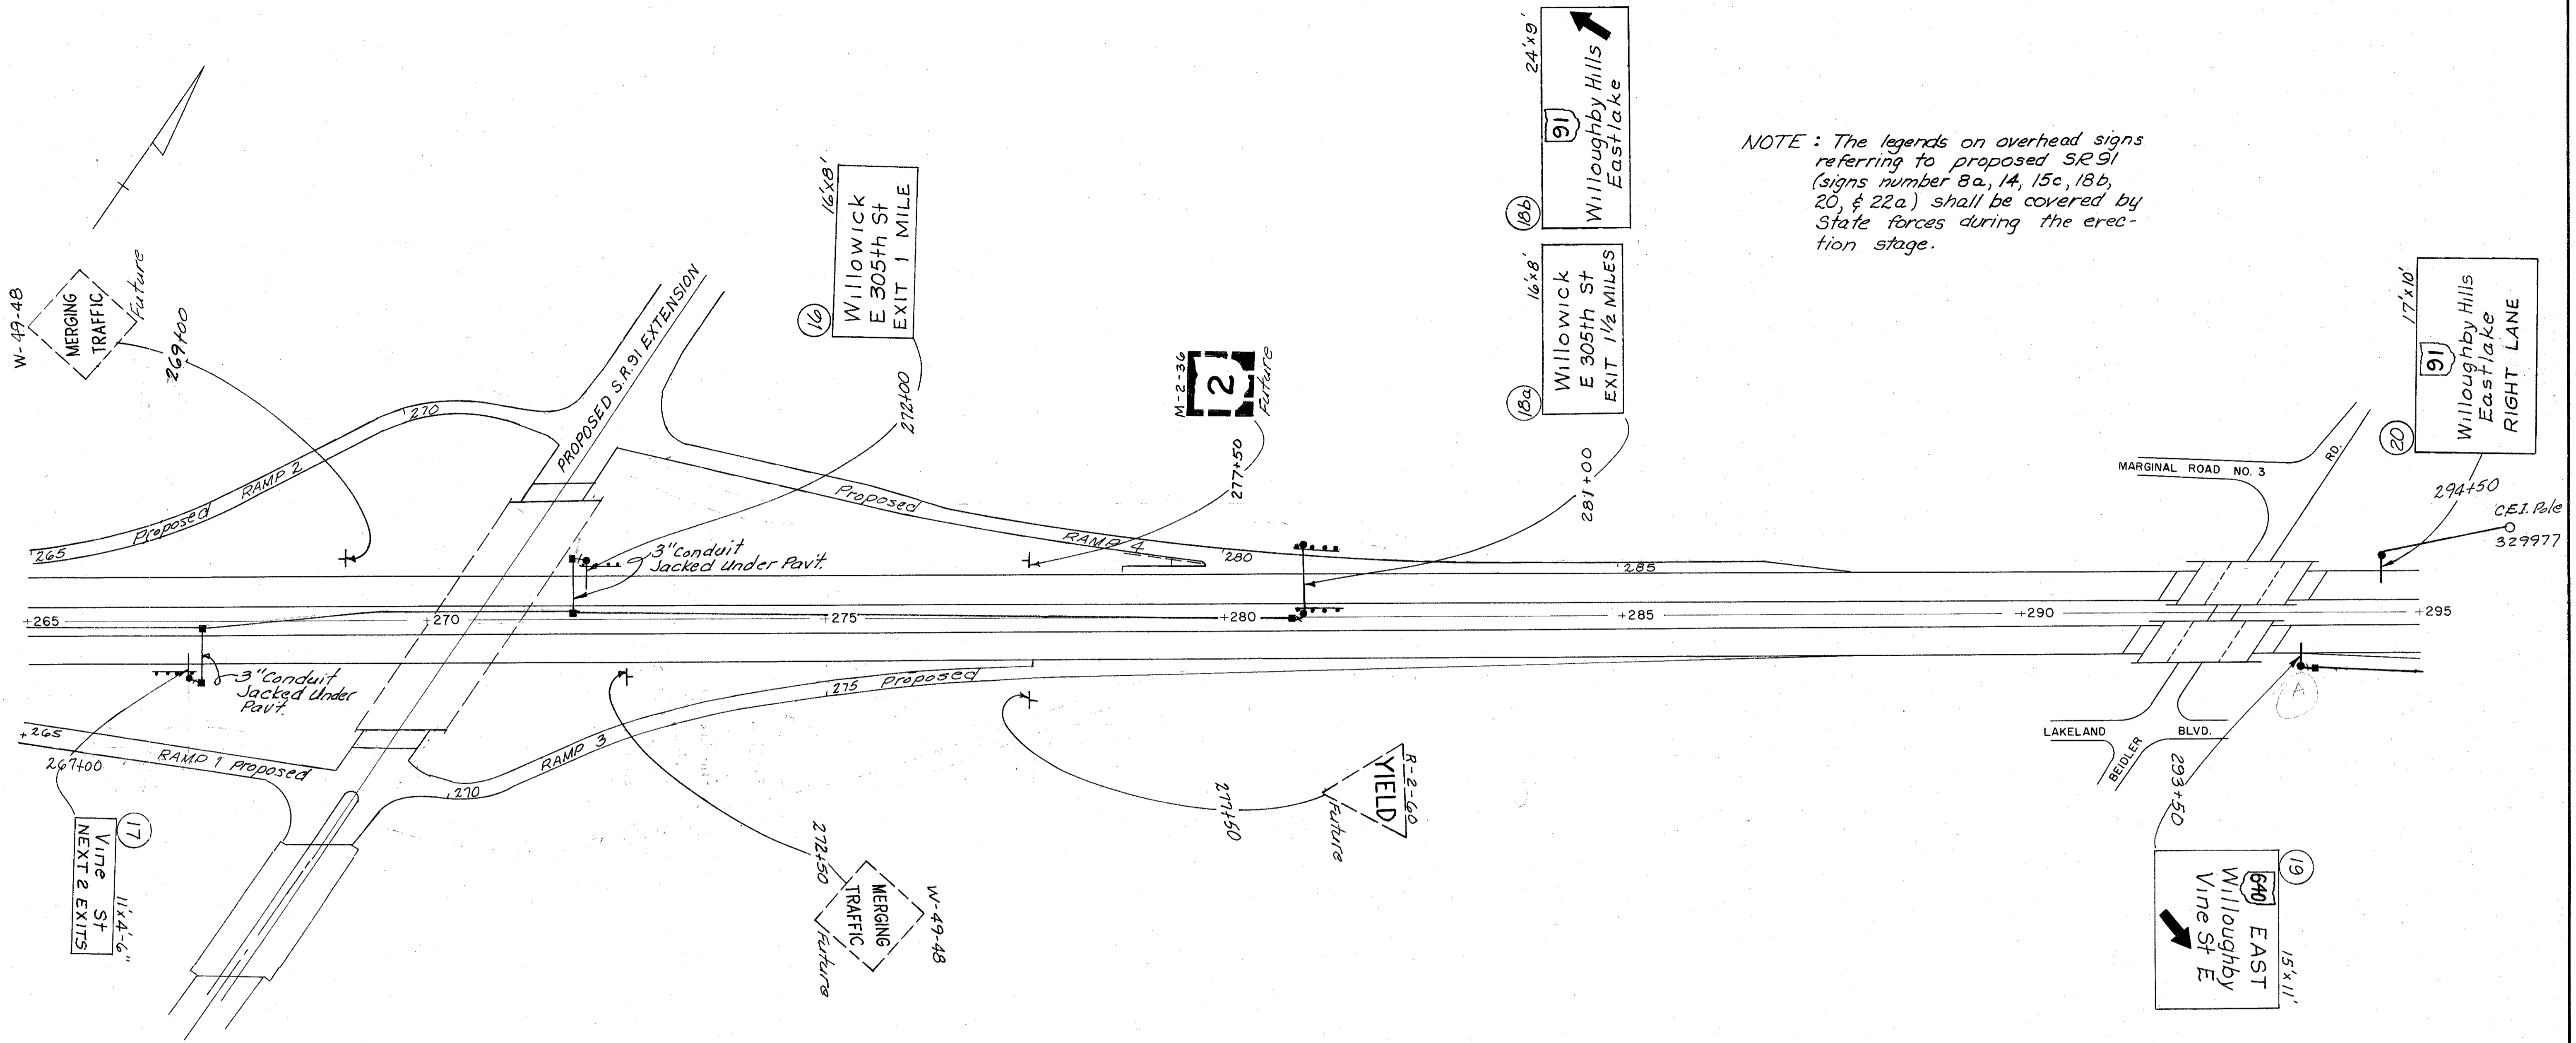

Note: Quantities carried to General Summary from sheets 18, 19, 53, 54