


LAK-2-0.02

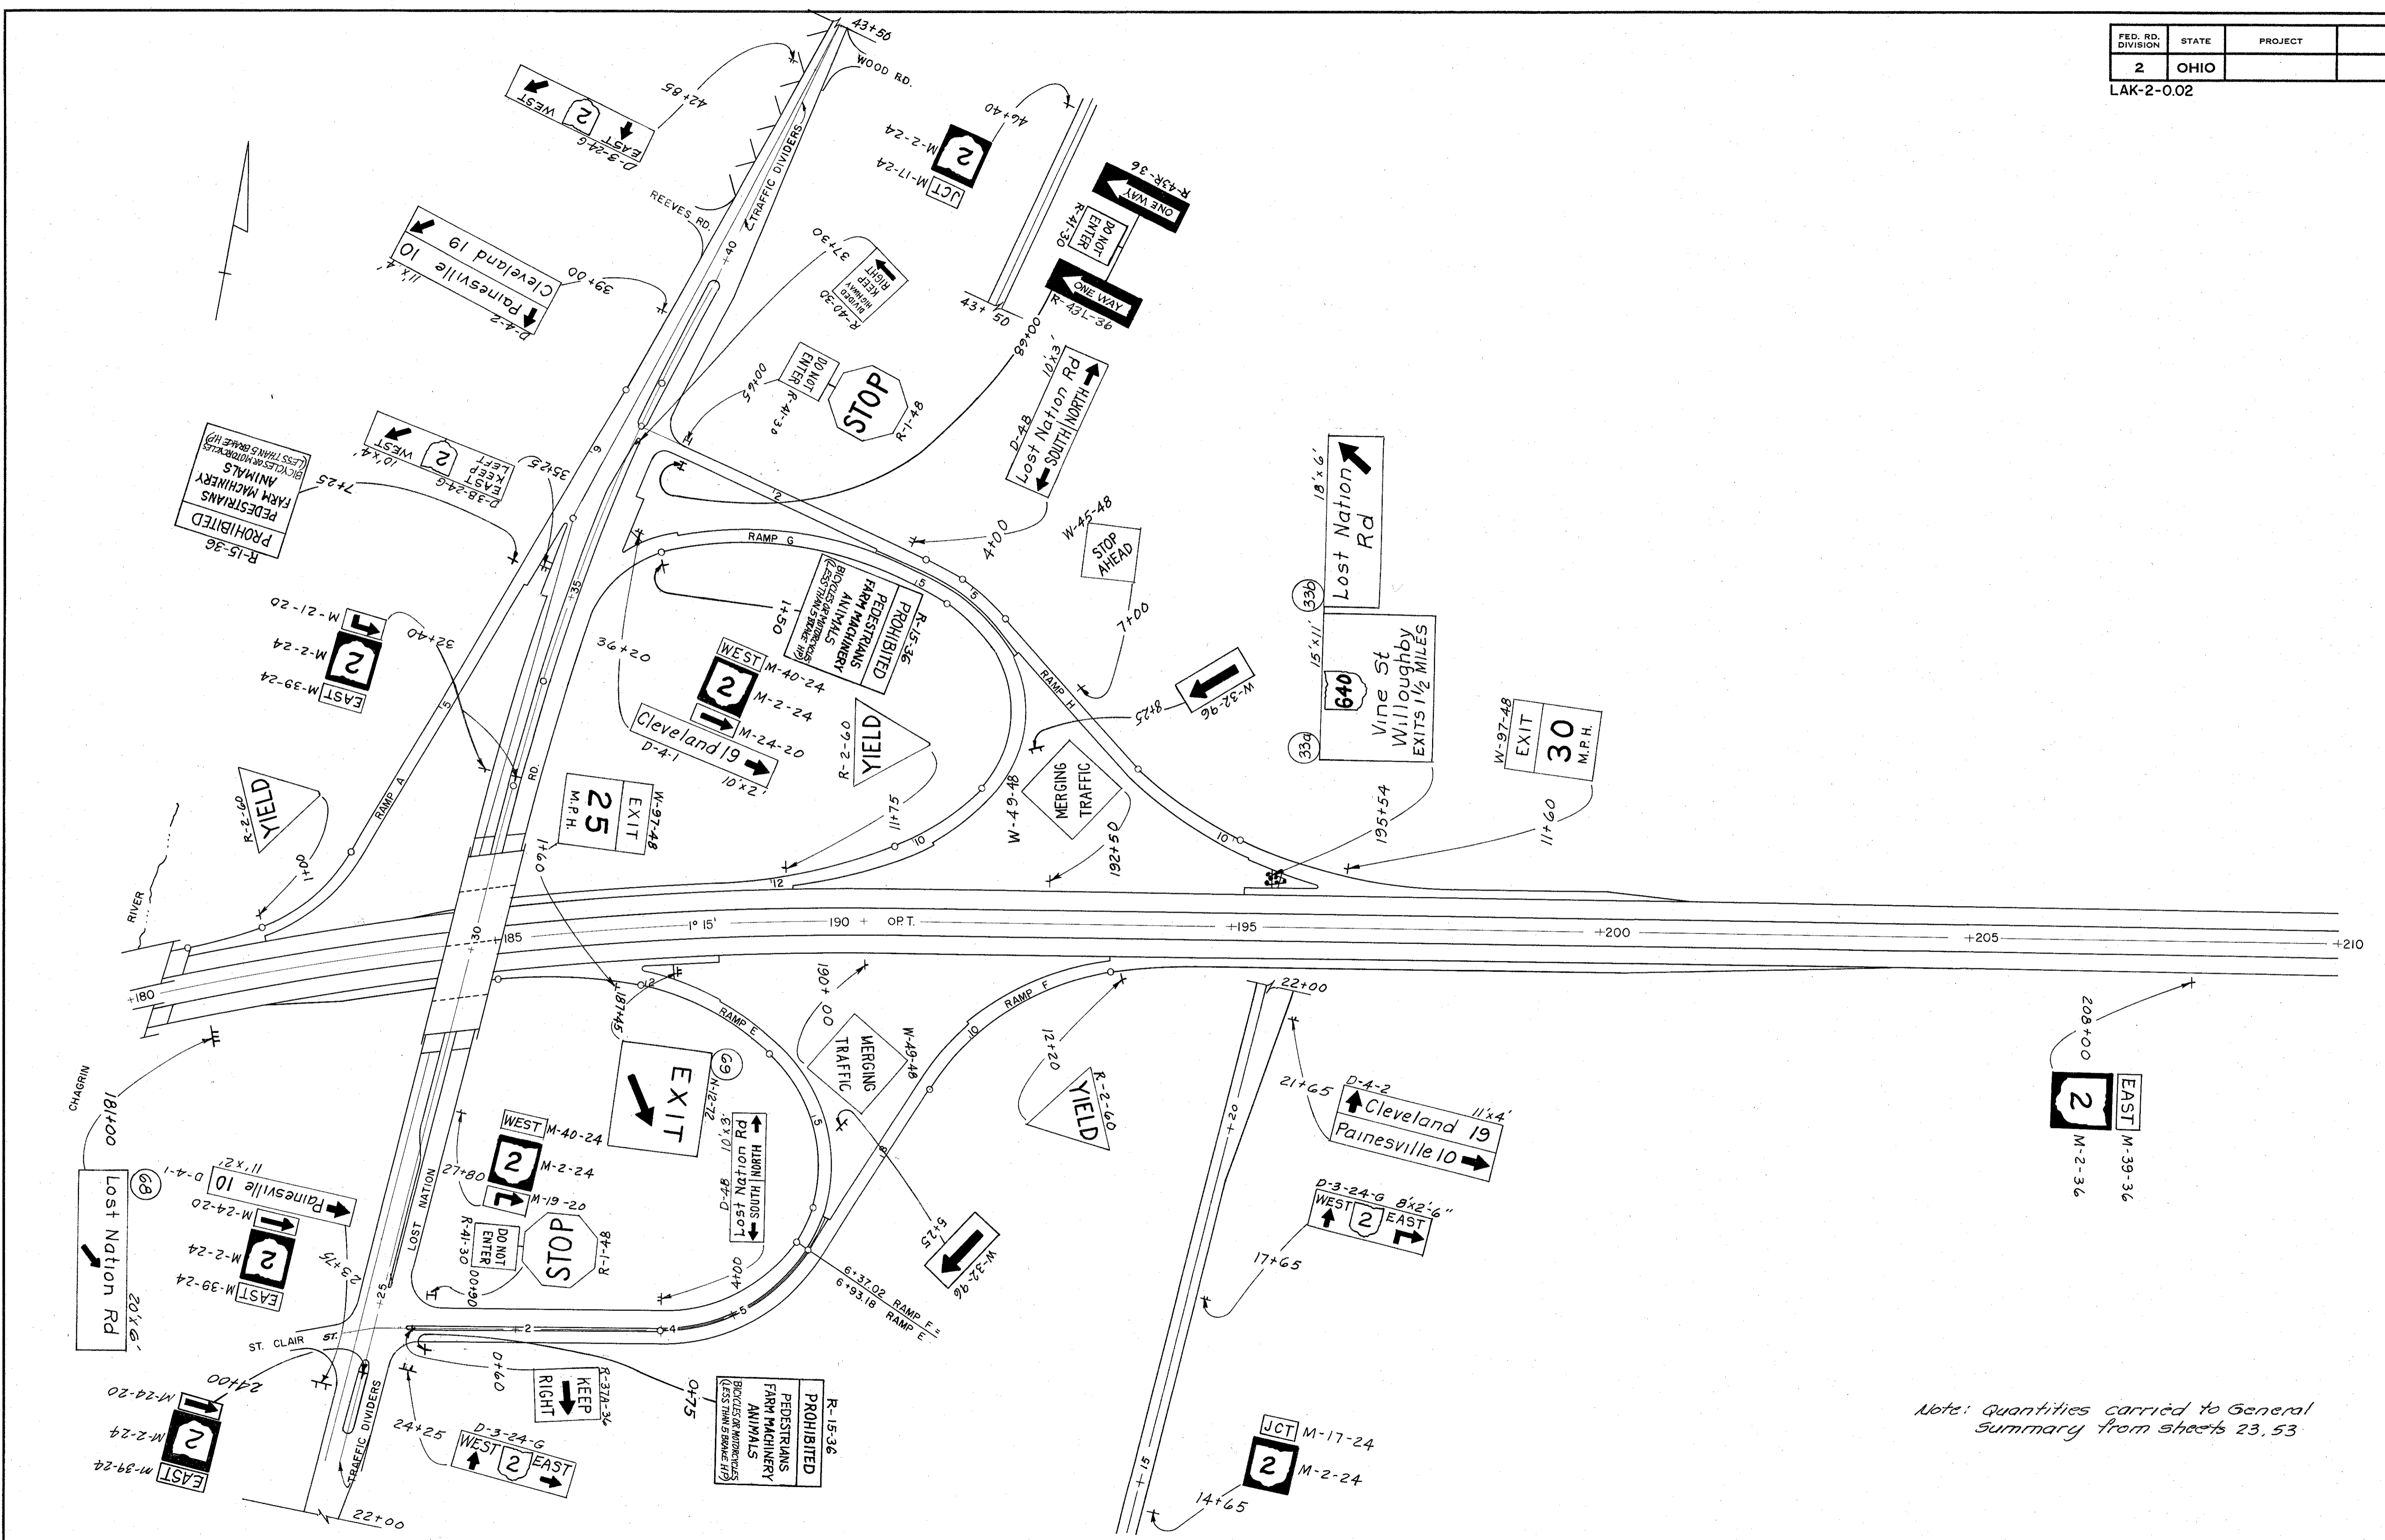

Note: Quantities carried to General Summary from sheets 23, 53