


FED. RD. DIVISION	STATE	PROJECT
2	OHIO	

25
141

LAK-2-002

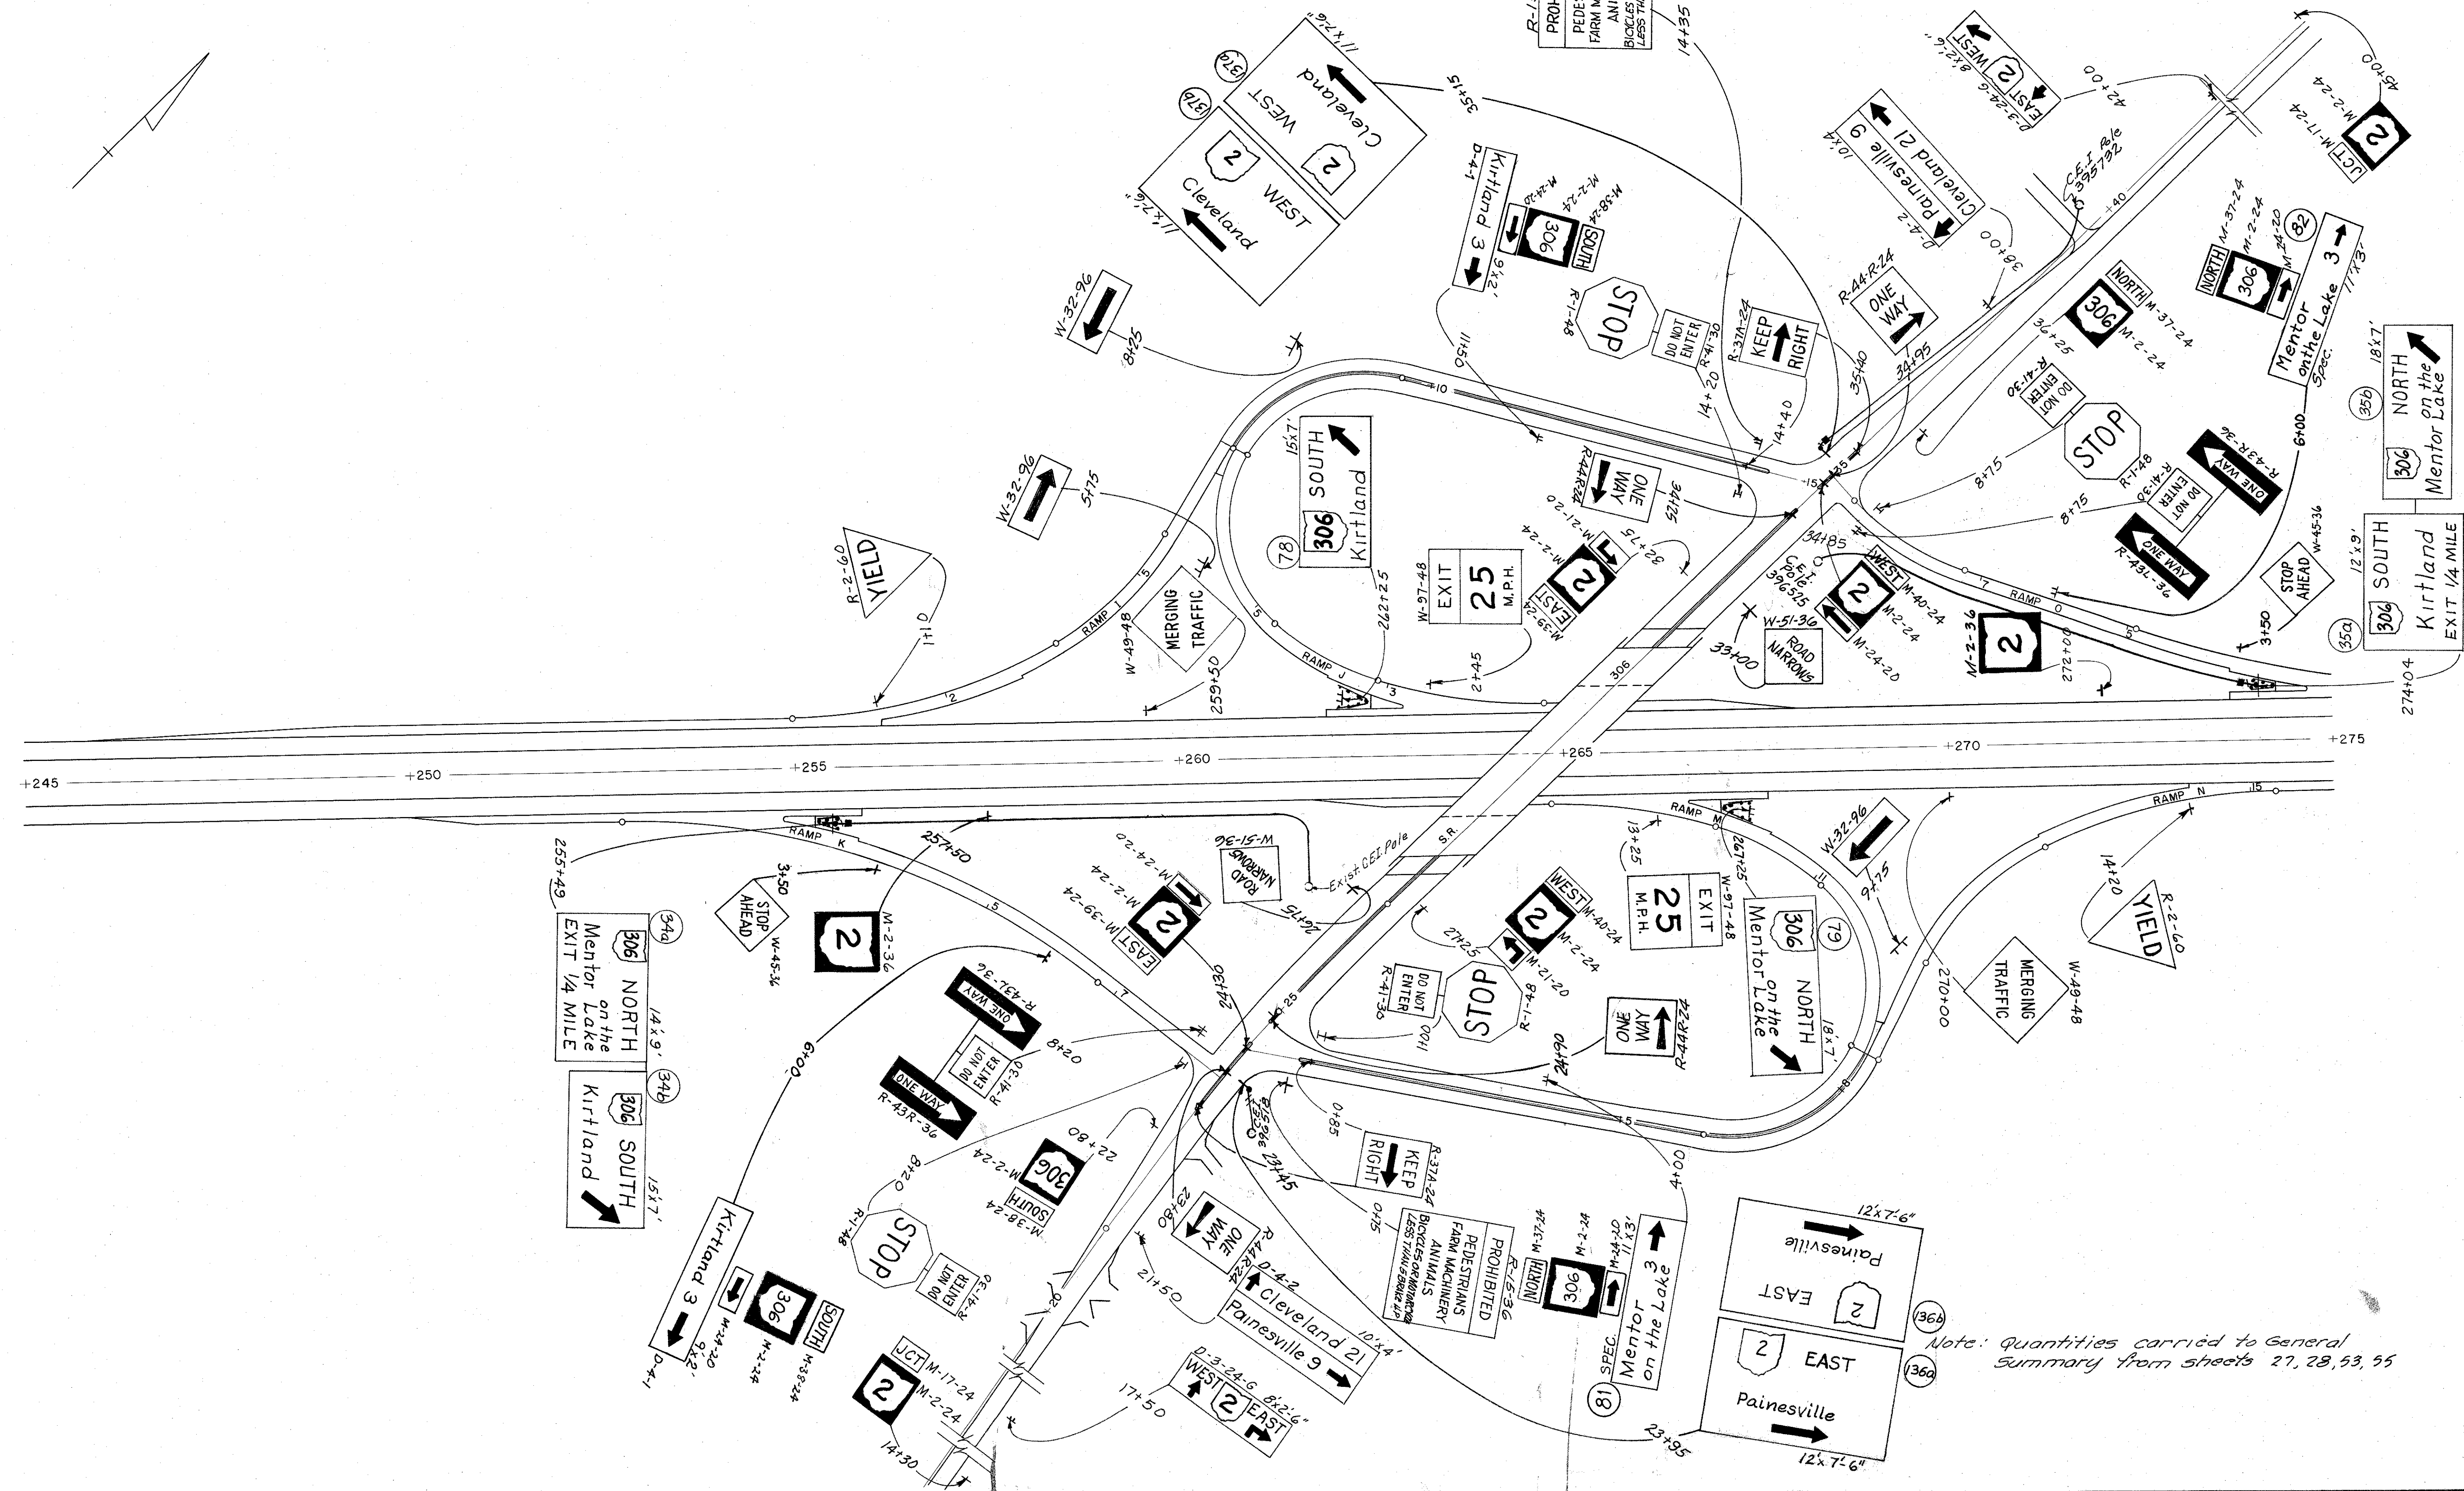

Note: Quantities carried to General Summary from sheets 27, 28, 53, 55