


FED. RD. DIVISION	STATE	PROJECT	
2	OHIO		

40
141

LAK-2-0.02

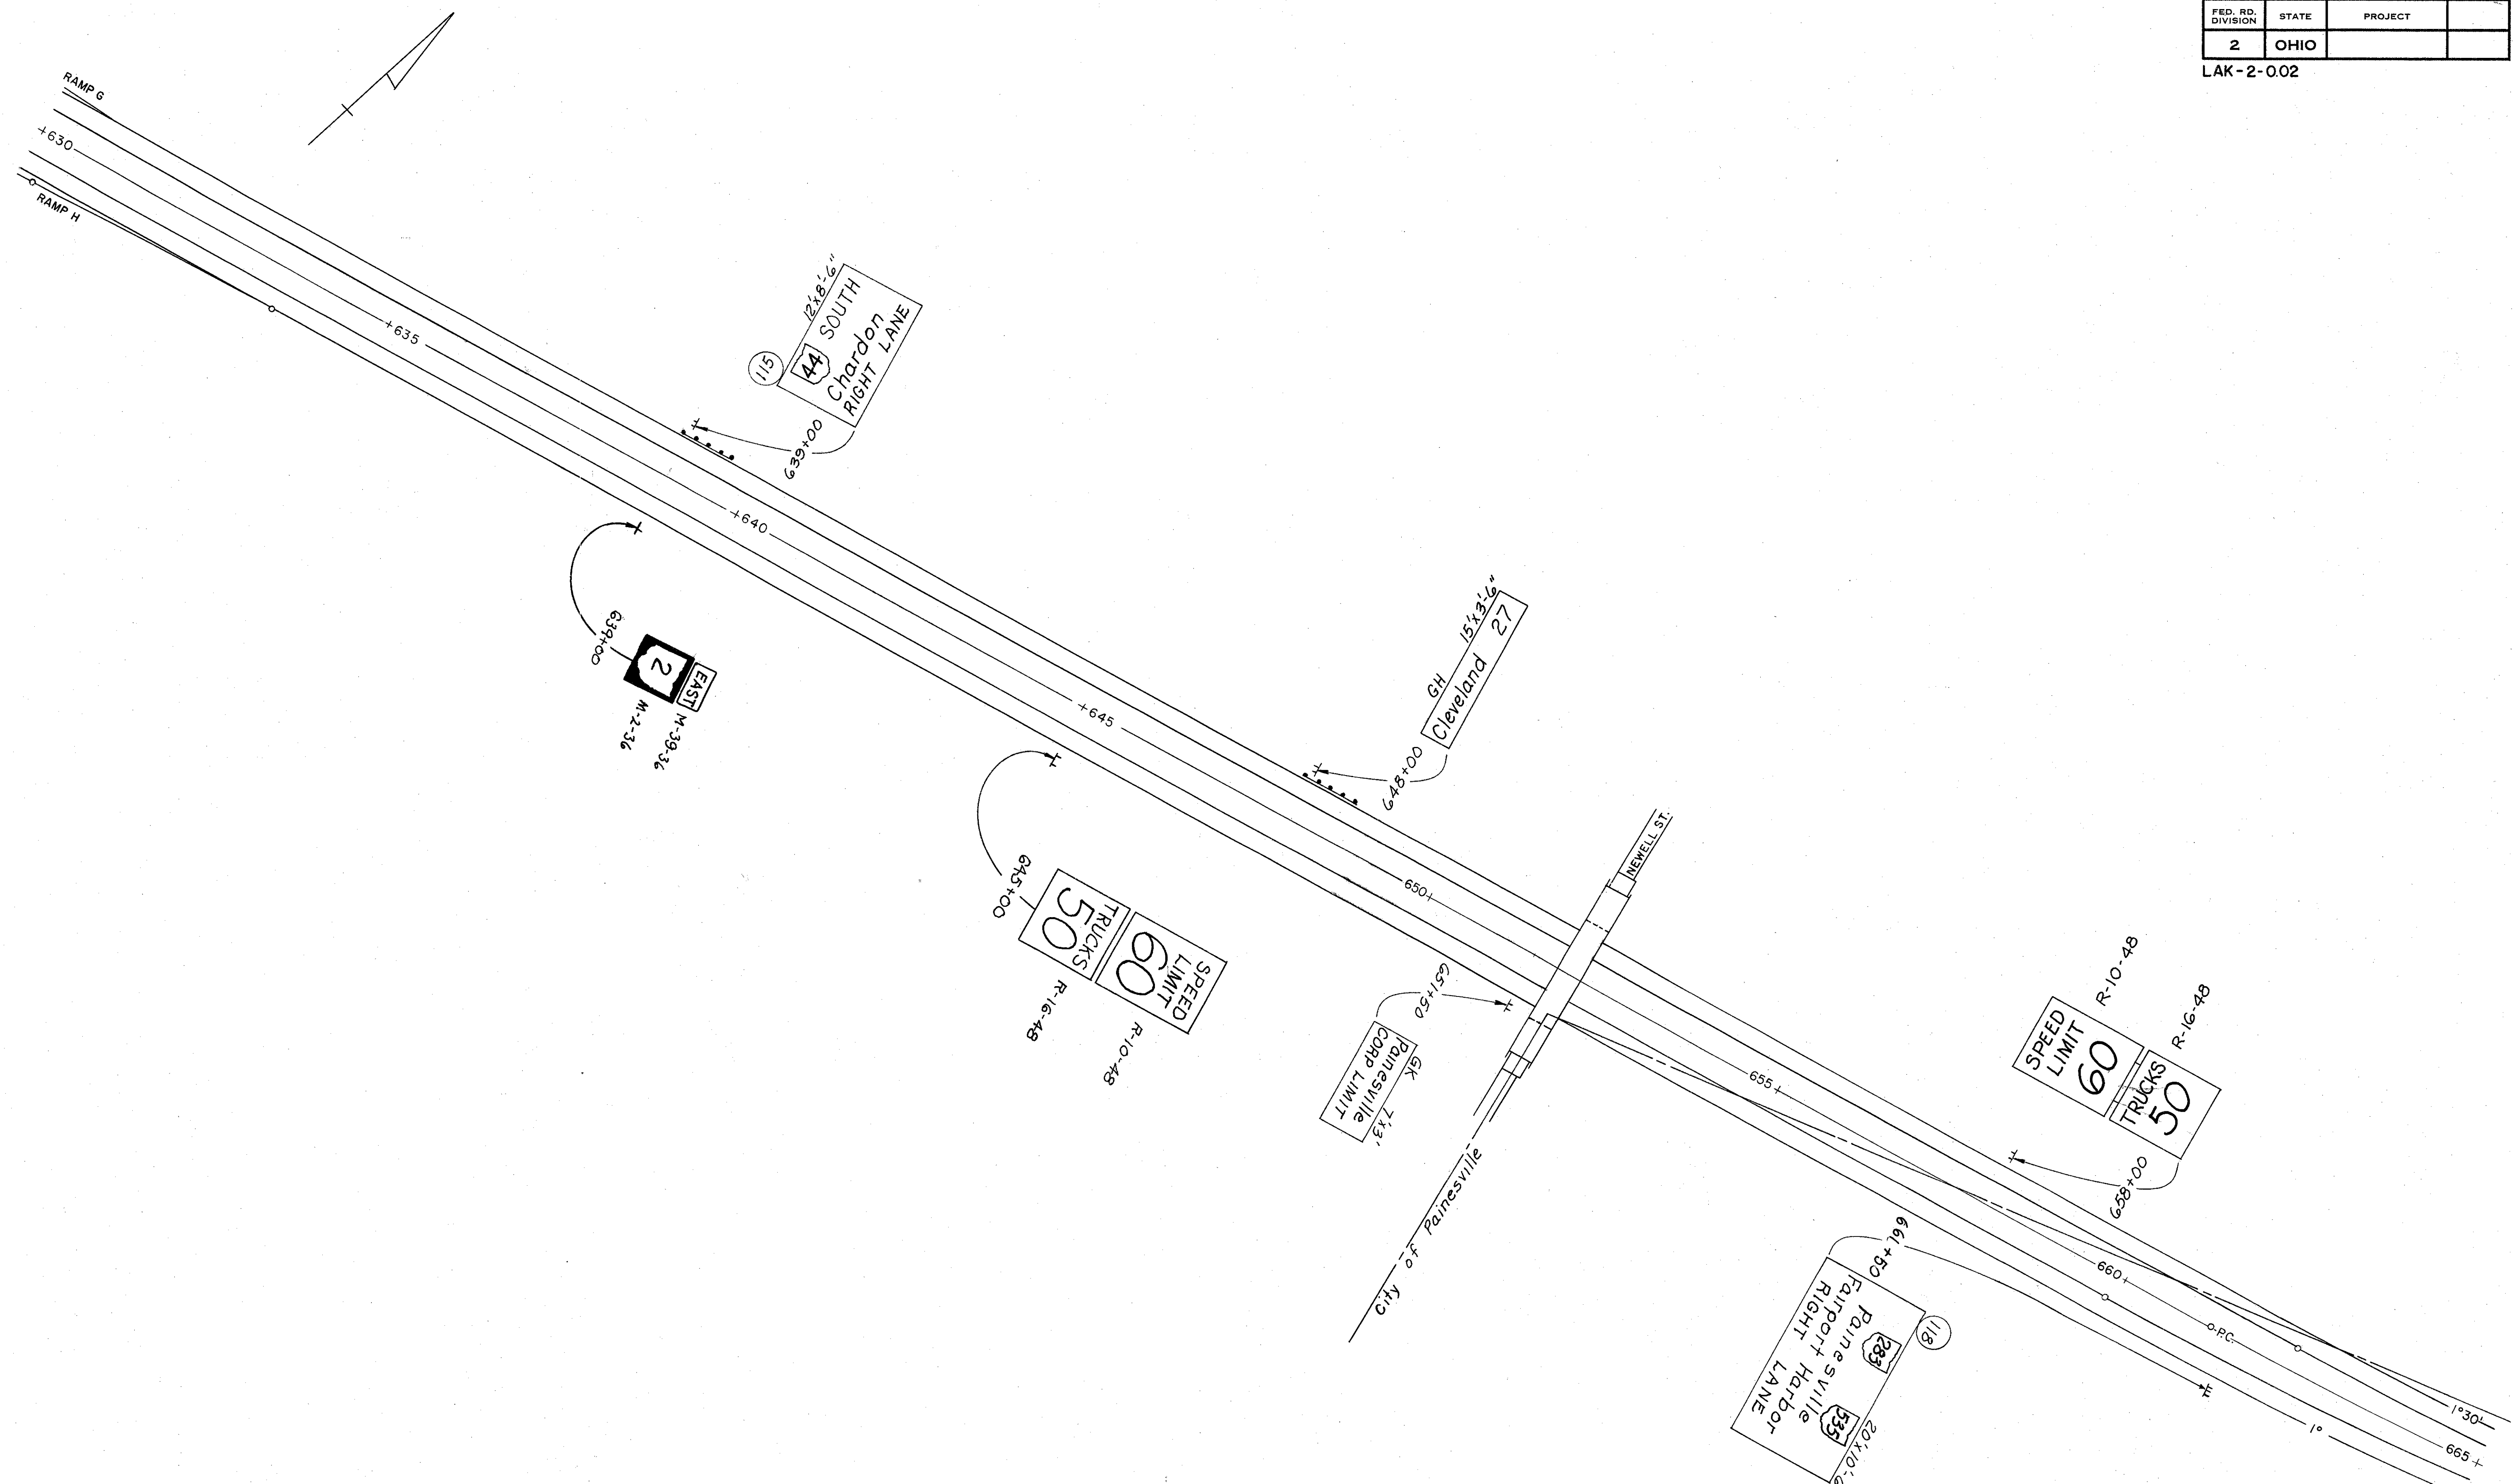

Note: Quantities carried to General Summary from sheet 41