


FED. RD. DIVISION	STATE	PROJECT	
2	OHIO		

93
141

LAK-2-0.02

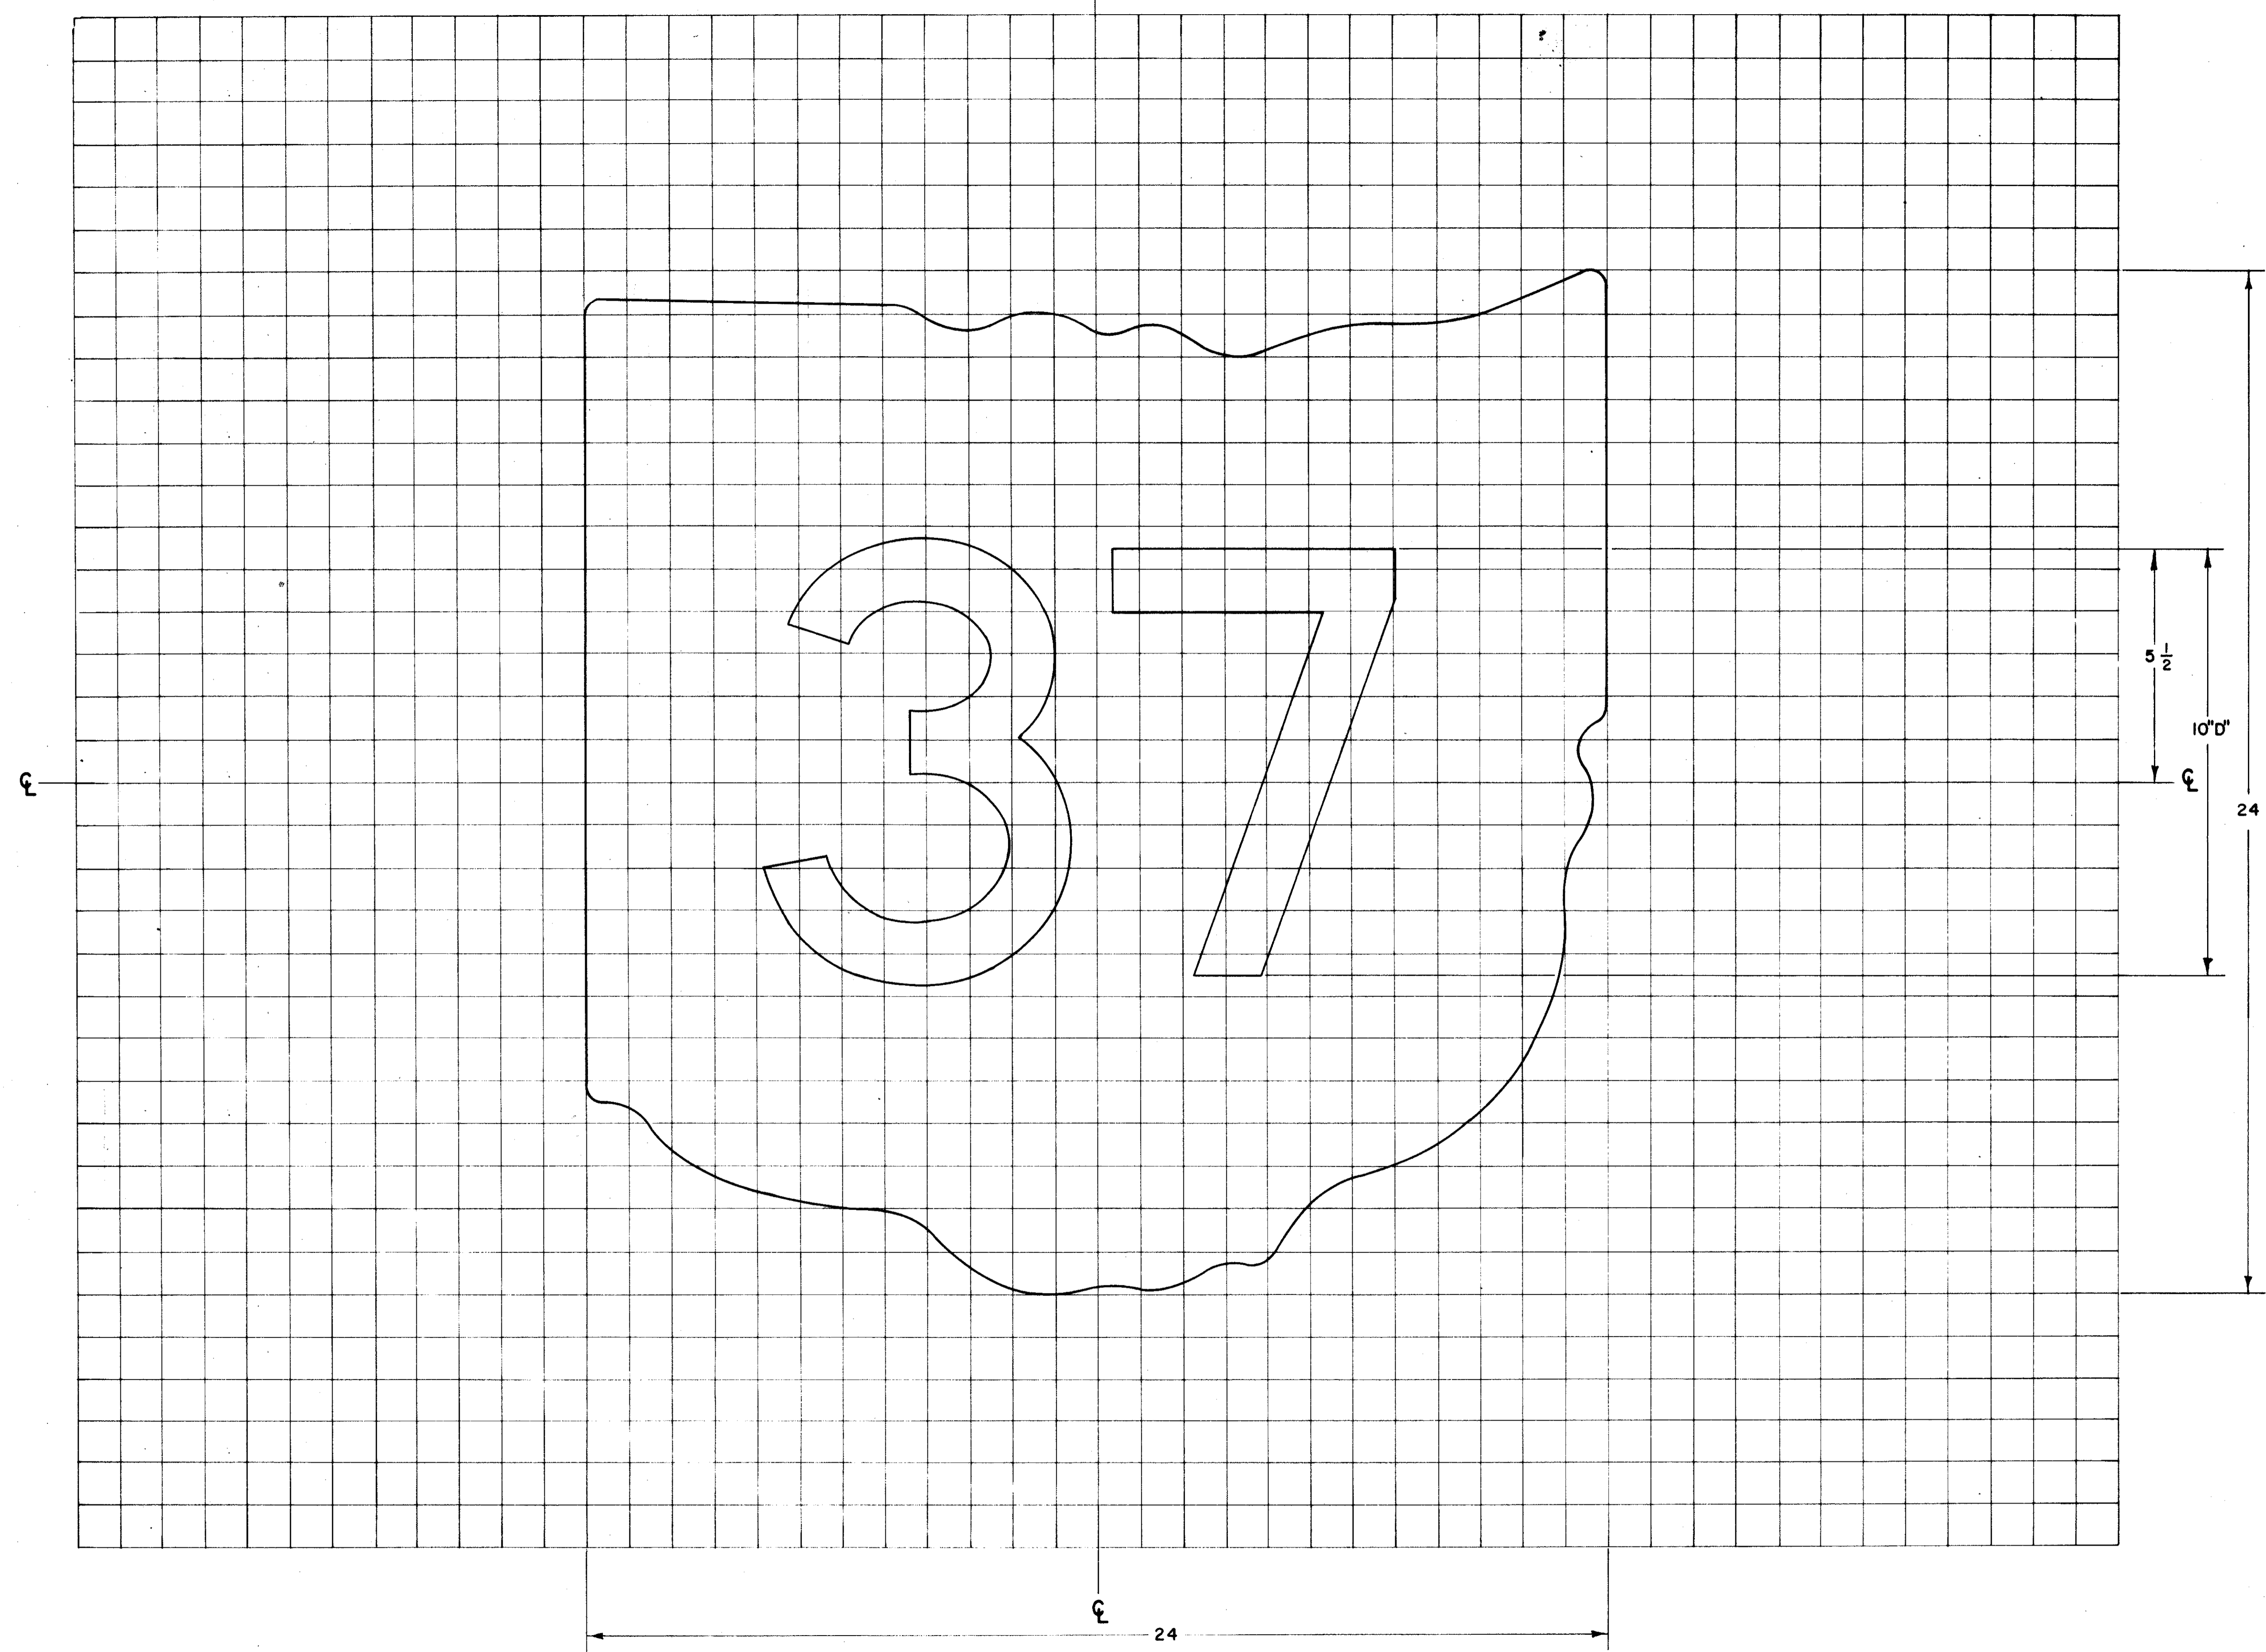

NOTE:
ONE DIGIT NUMERAL-10"D SERIES
TWO DIGIT NUMERAL-10"D SERIES
ALL DIMENSIONS ARE IN INCHES
UNLESS OTHERWISE SHOWN.

BUREAU OF TRAFFIC OHIO DEPARTMENT OF HIGHWAYS		DATE 9-21-63
TRAFFIC SIGNS	M-2C	
APPROVED <i>Fred C. Gandy</i> ENGINEER OF TRAFFIC		

M-2C-24-2