


W-2

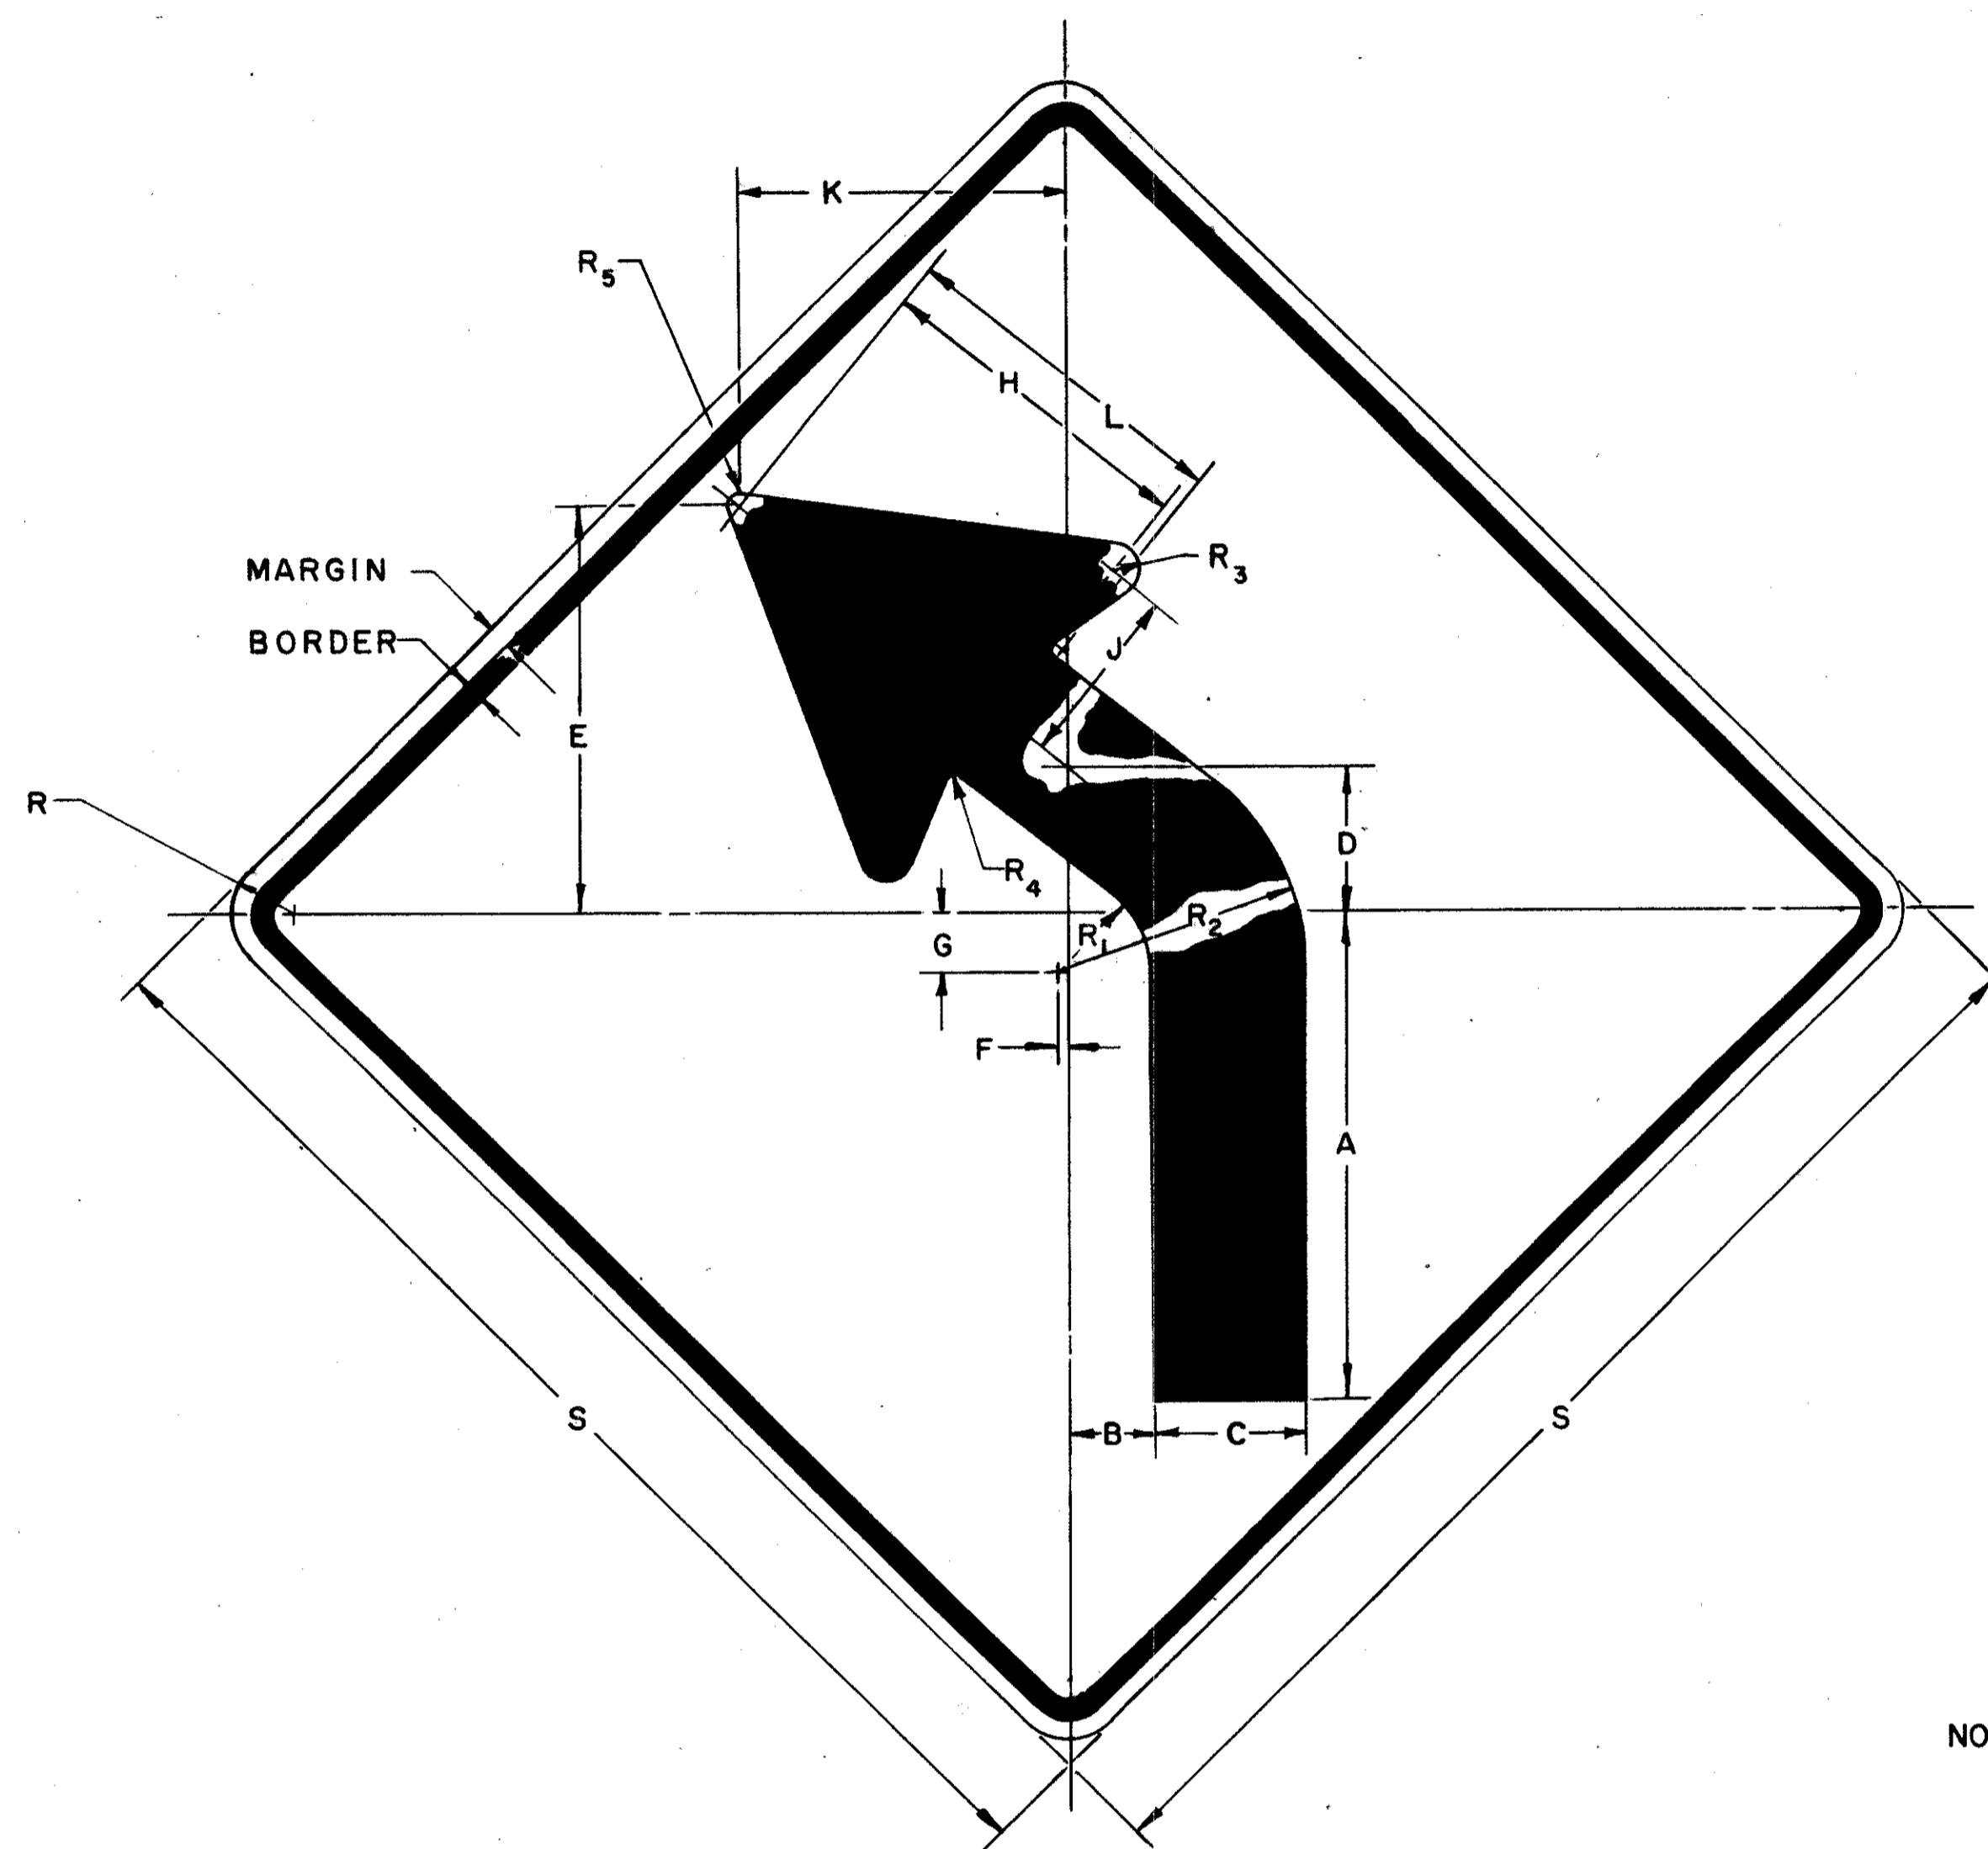

NOTE:
ALL DIMENSIONS ARE IN INCHES.

CODE NUMBER	PLATE				LEGEND															
	S	R	BORDER	MARGIN	R ₁	R ₂	R ₃	R ₄	R ₅	A	B	C	D	E	F	G	H	J	K	L
W-2-24	24	1 1/2	1/2	3/8	1 7/8	4 7/8	35/64	13/64	5/32	9 3/4	2 1/32	3	2 29/32	8 1/8	5 3/32	1 3/16	6 21/32	3 9/16	6 7/16	6 51/64
W-2-30	30	1 1/2	1/2	1/2	2 11/32	6 3/32	1 1/16	1/4	3/16	12 7/16	2 1/16	3 3/4	3 5/8	10 5/32	13 1/64	1 31/64	8 1/4	4 7/16	8 3/64	8 1/2
W-2-36	36	1 1/2	1/2	1/2	2 13/16	7 5/16	53/64	19/64	7/32	14 5/8	2 15/32	4 1/2	4 11/32	12 1/8	15 1/64	25 1/32	29 3/32	5 21/64	9 21/32	10 3/64

BUREAU OF TRAFFIC OHIO DEPARTMENT OF HIGHWAYS		DATE 11-1-61 12-18-63
TRAFFIC SIGNS	W-2	
APPROVED <i>Robert E. Conner</i> ENGINEER OF TRAFFIC		