


W-32

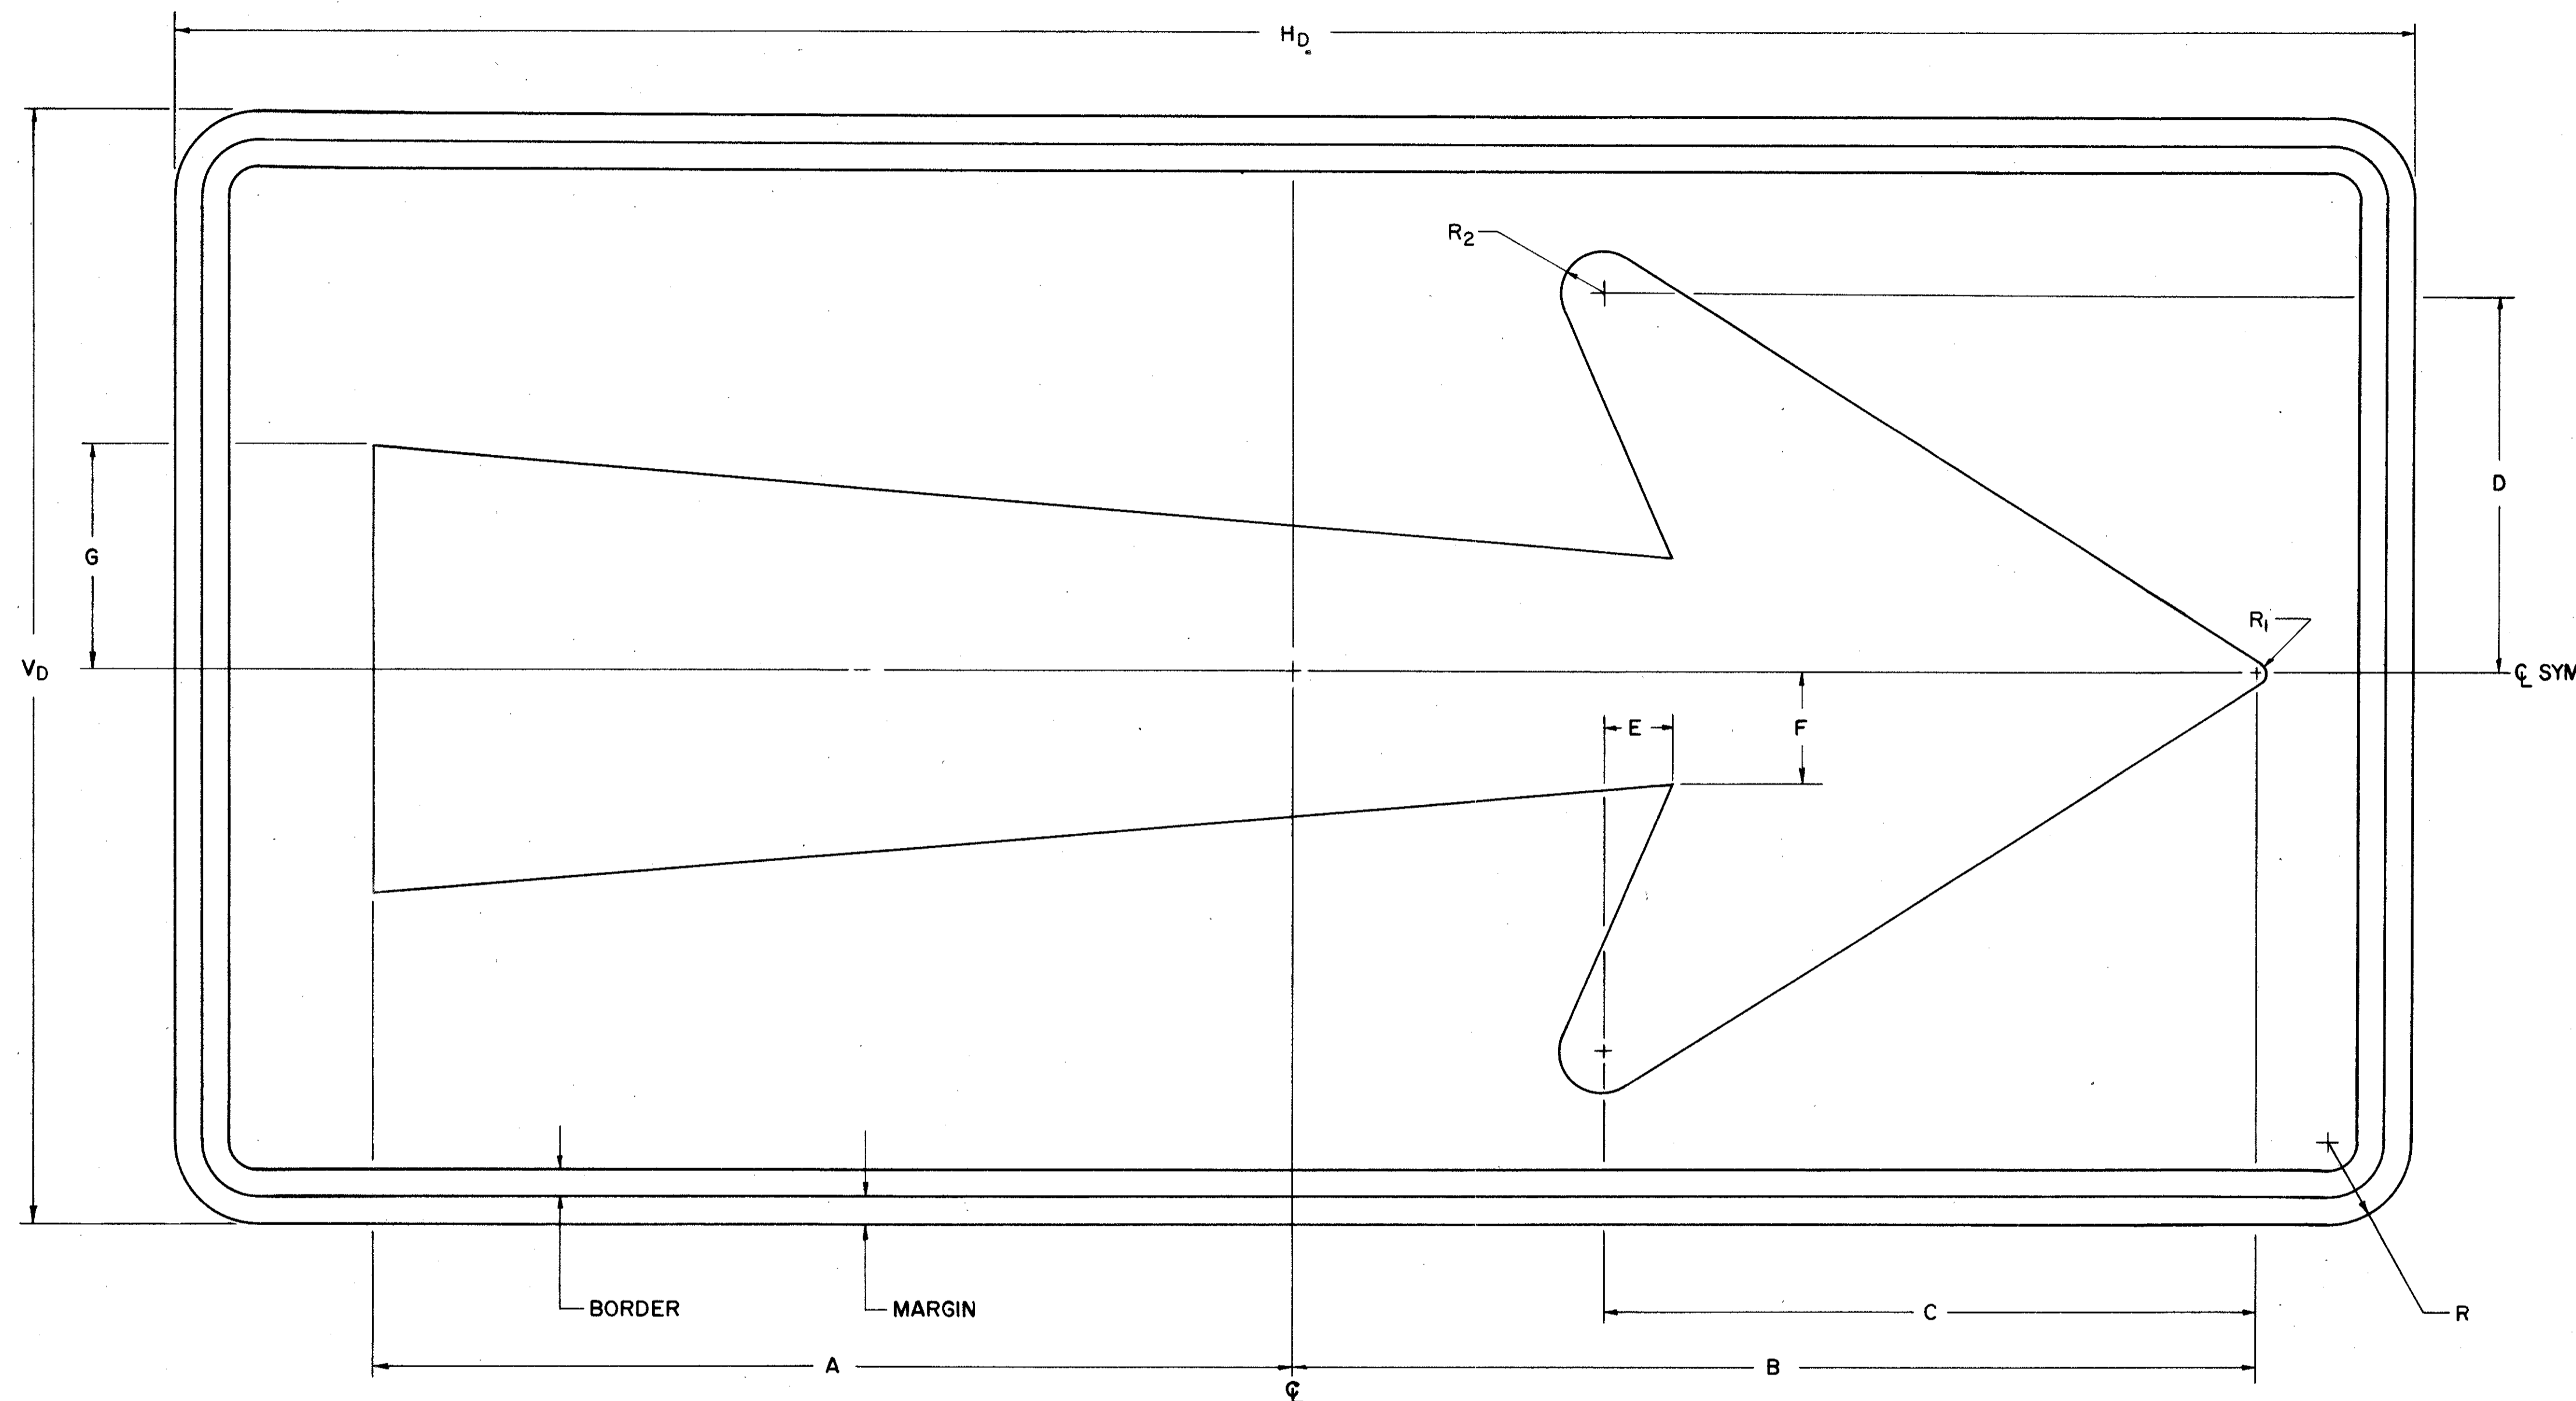

NOTE:
ALL DIMENSIONS ARE IN INCHES
UNLESS OTHERWISE SHOWN.

CODE NUMBER	PLATE					ARROW								
	H _D	V _D	R	MARGIN	BORDER	A	B	C	D	E	F	G	R ₁	R ₂
W-32-48	48	24	1 1/2	1/2	1/2	16 7/16	17 3/16	11 11/16	6 13/16	1 1/4	2	4	3/16	3/4
W-32-96	96	48	1 1/2	1	1	32 7/8	34 3/8	23 3/8	13 5/8	2 1/2	4	8	3/8	1 1/2

BUREAU OF TRAFFIC
OHIO DEPARTMENT OF HIGHWAYS

TRAFFIC
SIGNS

W-32

DATE
8-21-62
12-18-63

APPROVED *Robert C. Lower*
ENGINEER OF TRAFFIC