


W-49

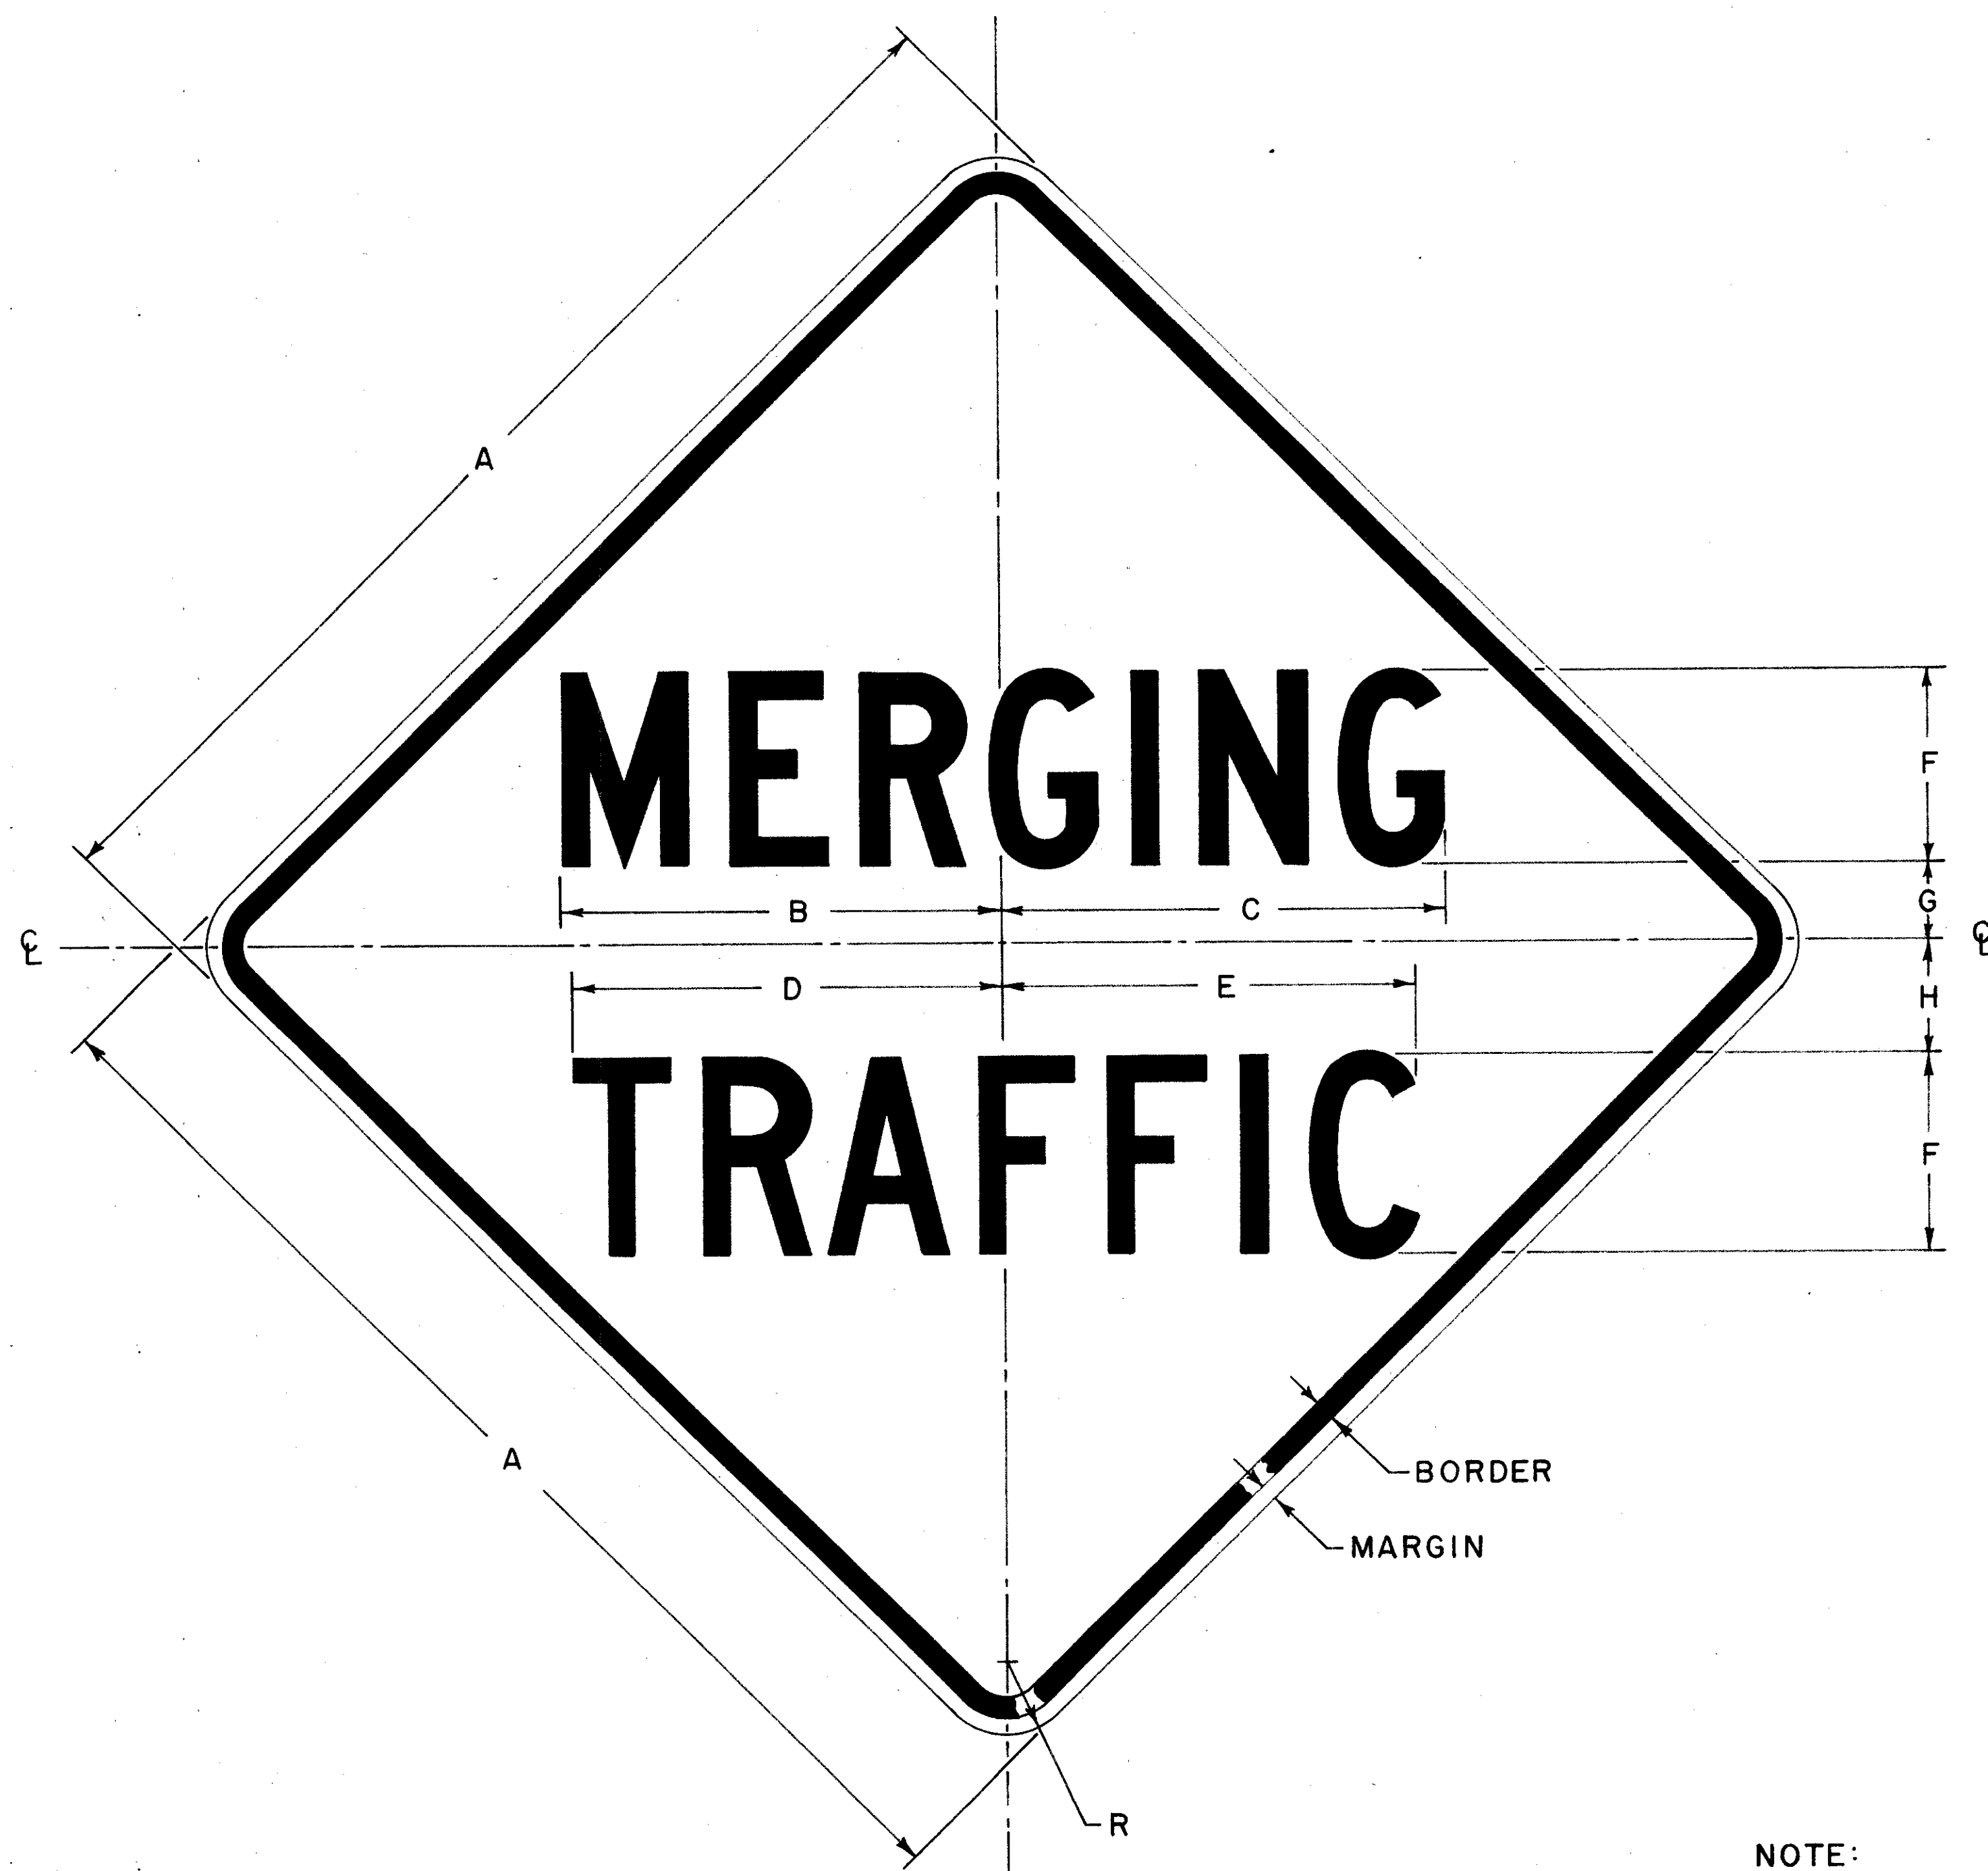

	M		E		R		G		I		N		G	TOTAL
5"C	3.23	1.24	2.50	.93	2.73	.72	2.73	.93	.70	1.24	2.73	.99	2.73	23 <sup>3</sup> / <sub>8</sub>
6"C	3.89	1.50	3.00	1.12	3.28	.87	3.28	1.12	.84	1.50	3.28	1.20	3.28	28 <sup>3</sup> / <sub>16</sub>
8"C	5.19	2.00	4.00	1.50	4.38	1.16	4.38	1.50	1.13	2.00	4.38	1.60	4.38	37 <sup>5</sup> / <sub>8</sub>
	T		R		A		F		F		I		C	TOTAL
5"C	2.50	.70	2.73	.35	3.13	.62	2.50	.74	2.50	.74	.70	.99	2.73	20 <sup>15</sup> / <sub>16</sub>
6"C	3.00	.84	3.28	.42	3.75	.75	3.00	.90	3.00	.90	.84	1.20	3.28	25 <sup>3</sup> / <sub>16</sub>
8"C	4.00	1.12	4.38	.56	5.00	1.00	4.00	1.20	4.00	1.20	1.13	1.60	4.38	33 <sup>9</sup> / <sub>16</sub>

CODE NUMBER	VALUES										
	A	B	C	D	E	F	G	H	R	BORDER	MARGIN
W-49-30	30	11 <sup>1</sup> / <sub>4</sub>	12 <sup>1</sup> / <sub>8</sub>	10 <sup>11</sup> / <sub>16</sub>	10 <sup>1</sup> / <sub>4</sub>	5"C	1 <sup>1</sup> / <sub>2</sub>	2	1 <sup>1</sup> / <sub>2</sub>	<sup>1</sup> / <sub>2</sub>	<sup>1</sup> / <sub>2</sub>
W-49-36	36	13 <sup>9</sup> / <sub>16</sub>	14 <sup>5</sup> / <sub>8</sub>	12 <sup>13</sup> / <sub>16</sub>	12 <sup>3</sup> / <sub>8</sub>	6"C	1 <sup>1</sup> / <sub>8</sub>	2 <sup>1</sup> / <sub>2</sub>	1 <sup>1</sup> / <sub>2</sub>	<sup>1</sup> / <sub>2</sub>	<sup>1</sup> / <sub>2</sub>
W-49-48	48	18 <sup>5</sup> / <sub>8</sub>	19	16 <sup>9</sup> / <sub>16</sub>	17	8"C	2	3 <sup>1</sup> / <sub>2</sub>	3	<sup>7</sup> / <sub>8</sub>	<sup>3</sup> / <sub>4</sub>

NOTE:  
ALL DIMENSIONS ARE IN INCHES  
UNLESS OTHERWISE SHOWN.

BUREAU OF TRAFFIC OHIO DEPARTMENT OF HIGHWAYS	
TRAFFIC SIGNS	DATE 12-31-64
APPROVED _____ ENGINEER OF TRAFFIC	W-49

W-49-36 & 48