


FED. RD. DIVISION	STATE	PROJECT
2	OHIO	

124
141

LAK-2-0.02

X-1-18

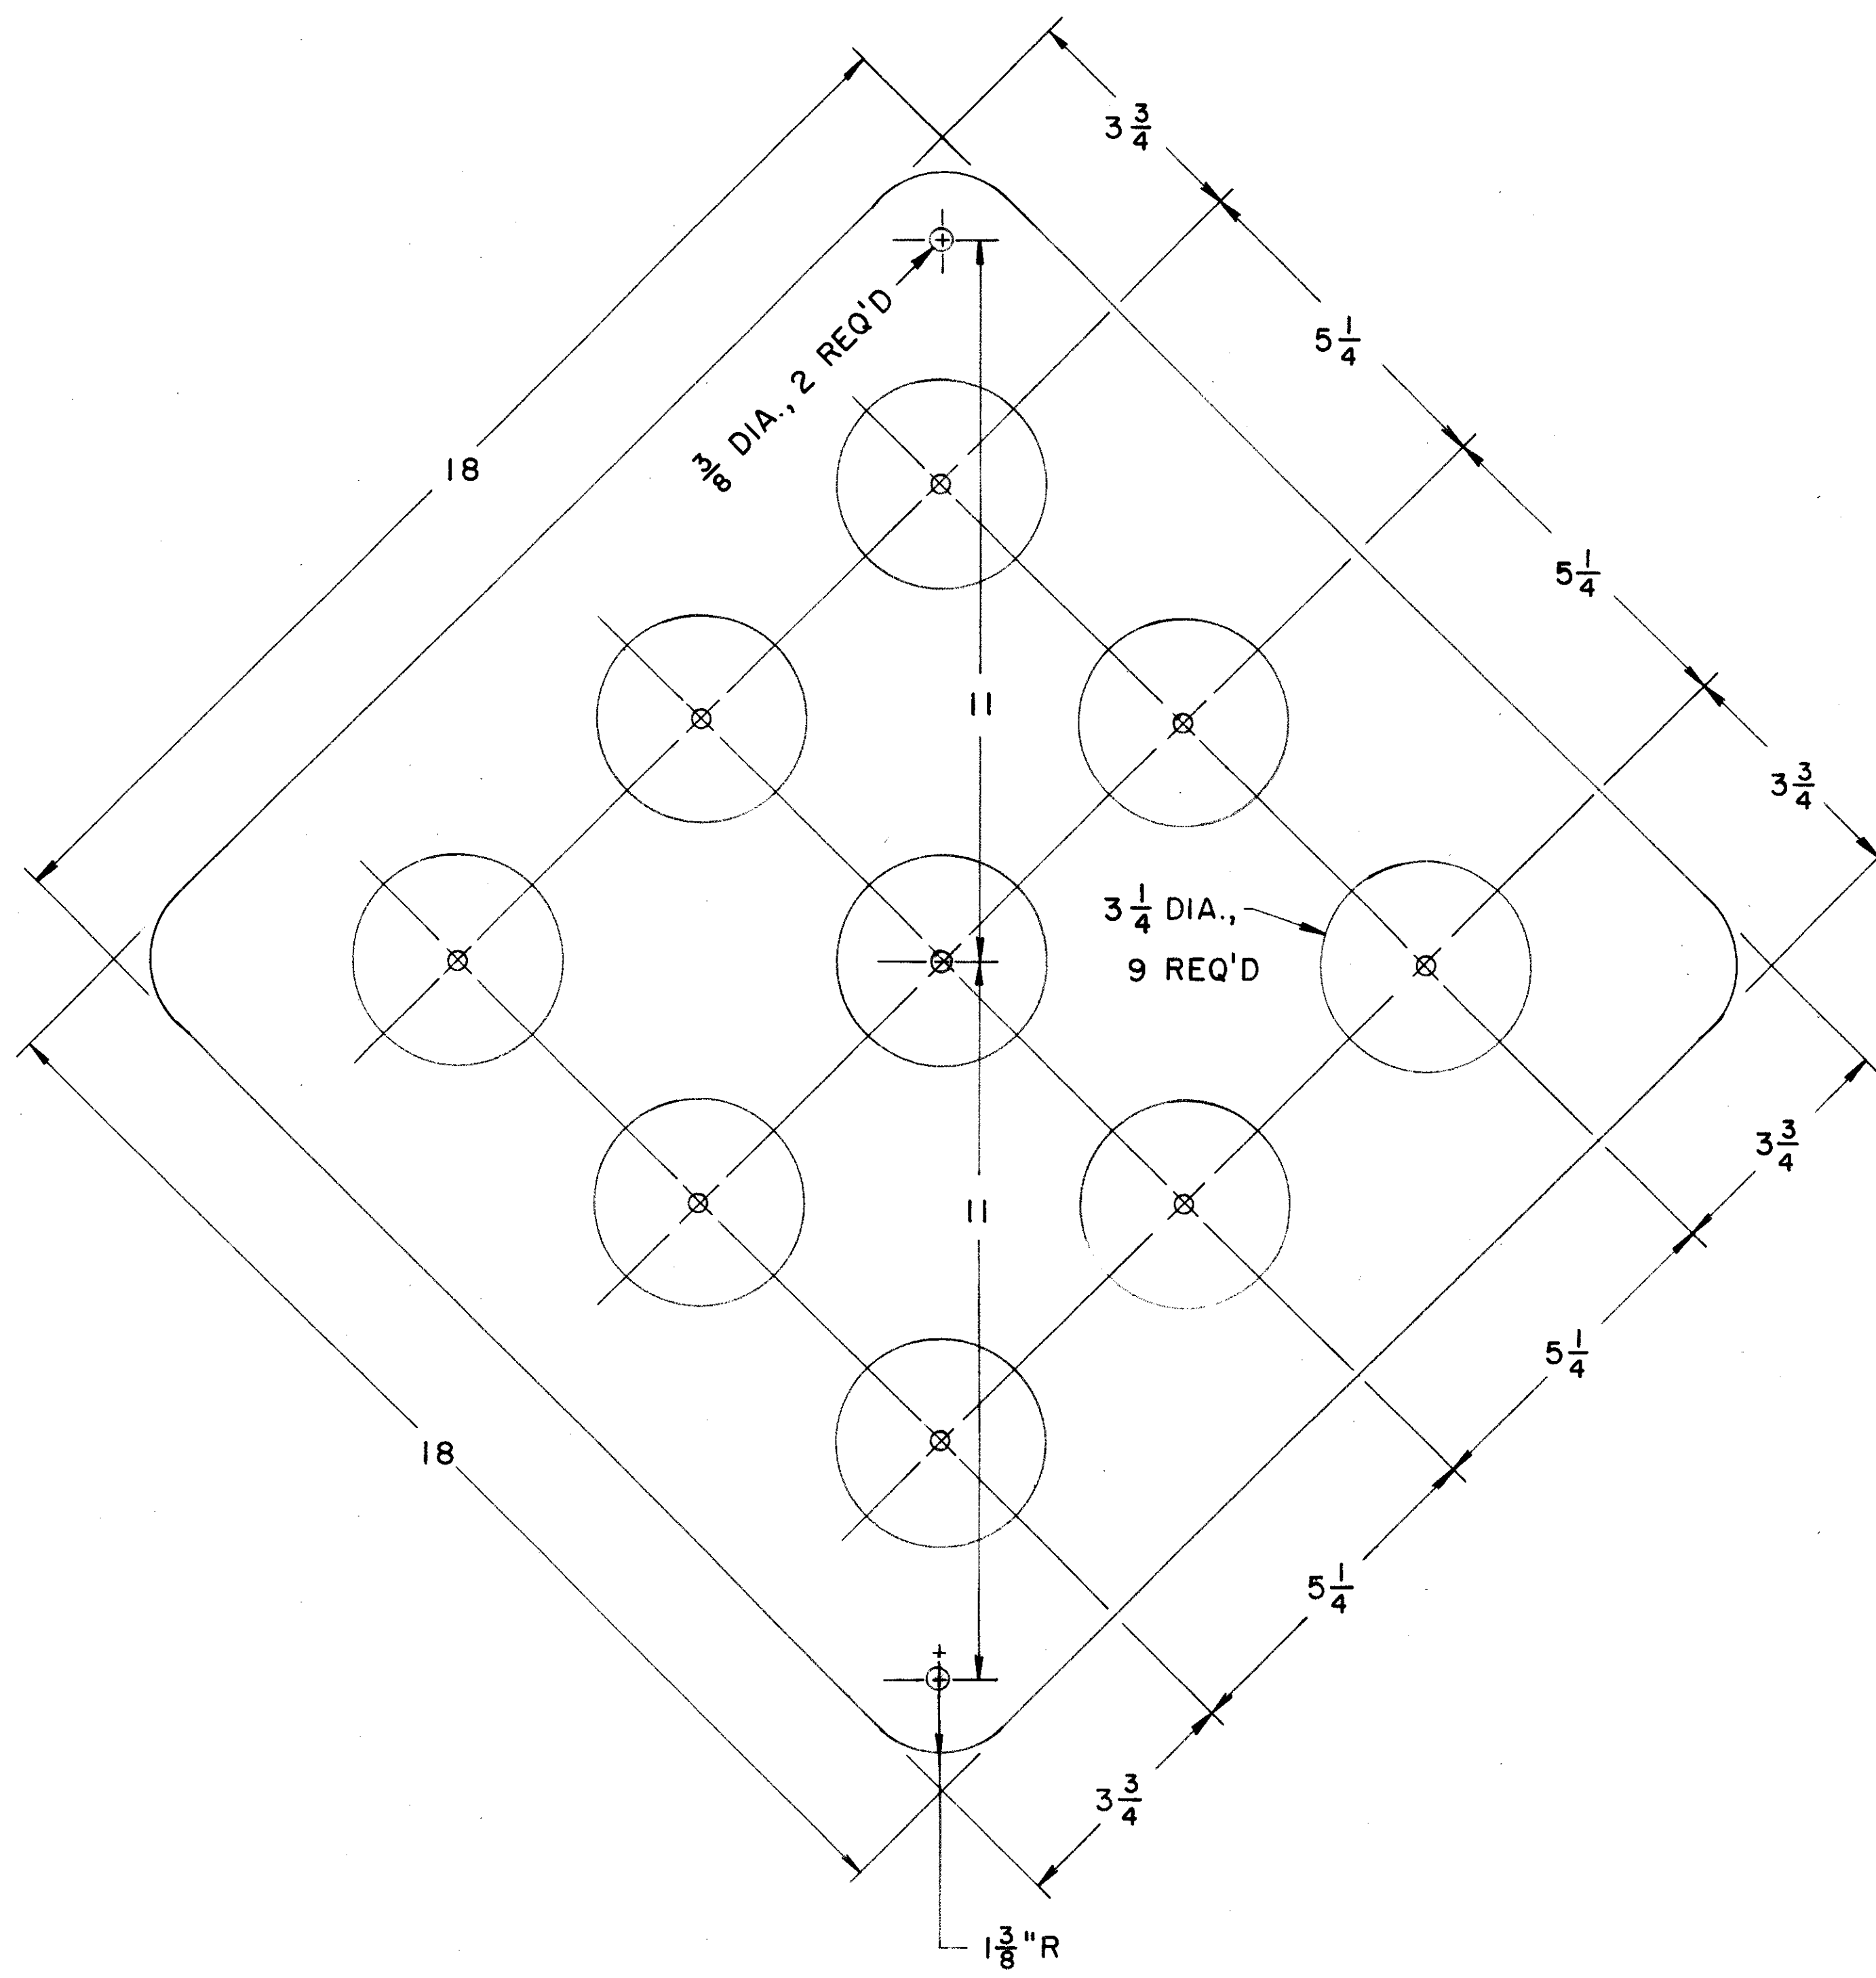

NOTES:

ITEM 815

THIS HAZARD MARKER SHALL BE FABRICATED OF .063" ALUMINUM SHEET IN ACCORDANCE WITH ITEM 815.

THE BACKGROUND SURFACE SHALL BE FINISHED WITH FEDERAL YELLOW BAKED ENAMEL.

THE NINE REFLECTIVE UNITS SHALL BE AMBER, MEETING THE REQUIREMENTS FOR TYPE A OR B ROUND PRISMATIC REFLECTORS SPECIFIED IN ITEM 620.

THE REFLECTORS SHALL BE MOUNTED ON THE ALUMINUM PLATE WITH ALUMINUM BLIND RIVETS.

THE QUANTITY TO BE PAID FOR SHALL BE THE NUMBER OF SQUARE FEET COMPLETED AND ACCEPTED FOR "ITEM 815, TRAFFIC SIGNS, TYPE E-06".

ALL DIMENSIONS ARE IN INCHES UNLESS OTHERWISE SHOWN.

BUREAU OF TRAFFIC OHIO DEPARTMENT OF HIGHWAYS	
TRAFFIC SIGNS	X-1
APPROVED _____ ENGINEER OF TRAFFIC	DATE 7-29-66 10-18-66

X-1-18