


# TRAFFIC CONTROL


FHWA REGION	STATE	PROJECT
5	OHIO	

31  
39

LAKE COUNTY  
LAK-2/91-0.31/4.56

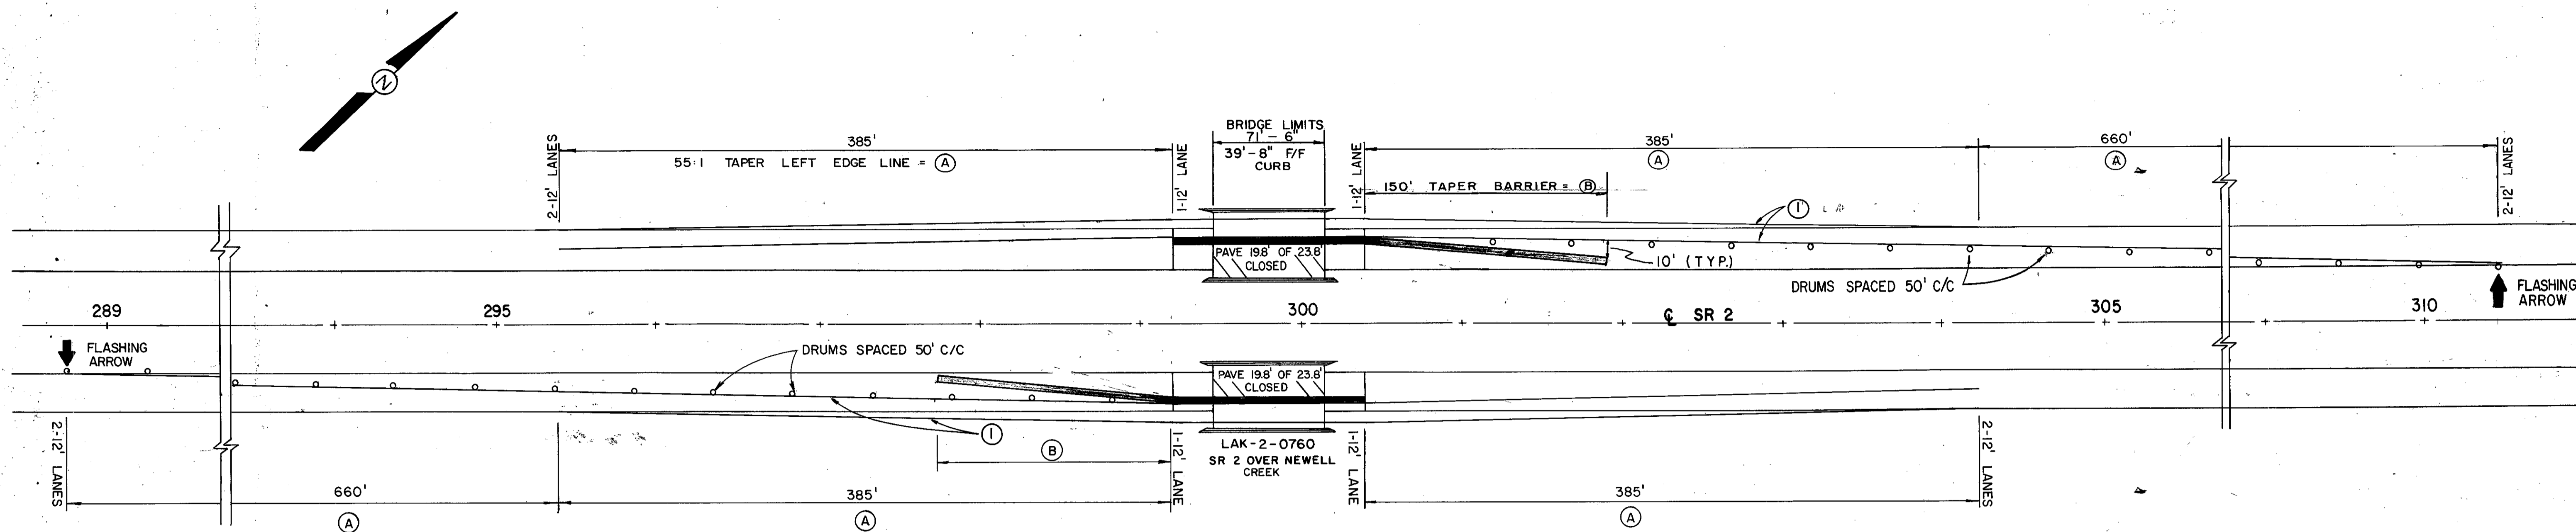

FOR TEMPORARY PAVEMENT MARKING LEGEND  
SEE SHEET N<sup>o</sup> 20

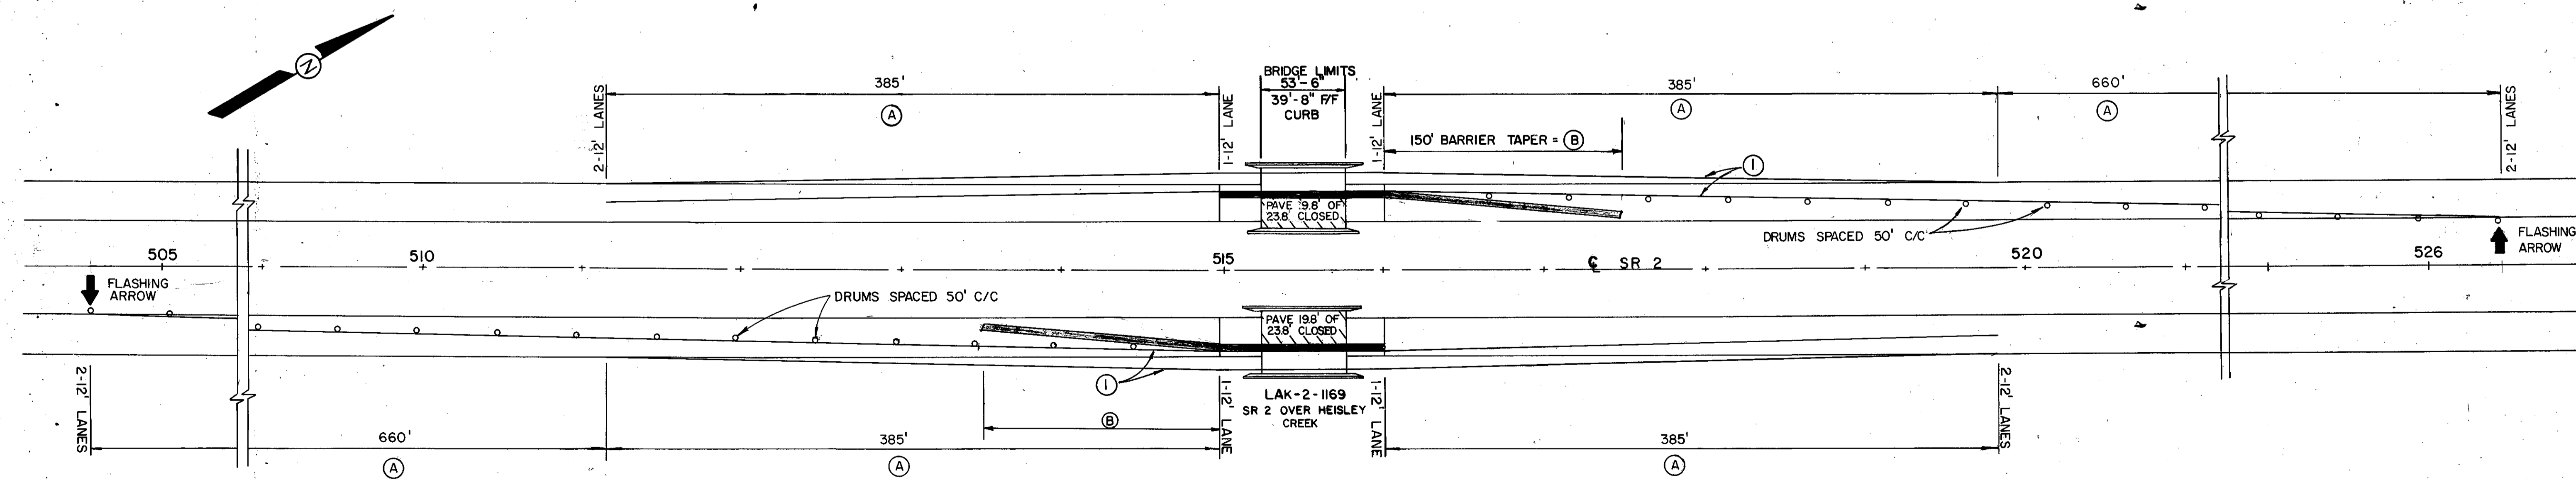

PHASE A  
TRAFFIC CONTROL