


# TRAFFIC CONTROL

FHWA REGION	STATE	PROJECT	
5	OHIO		35 39

LAKE COUNTY  
LAK-2/91-0.31/456

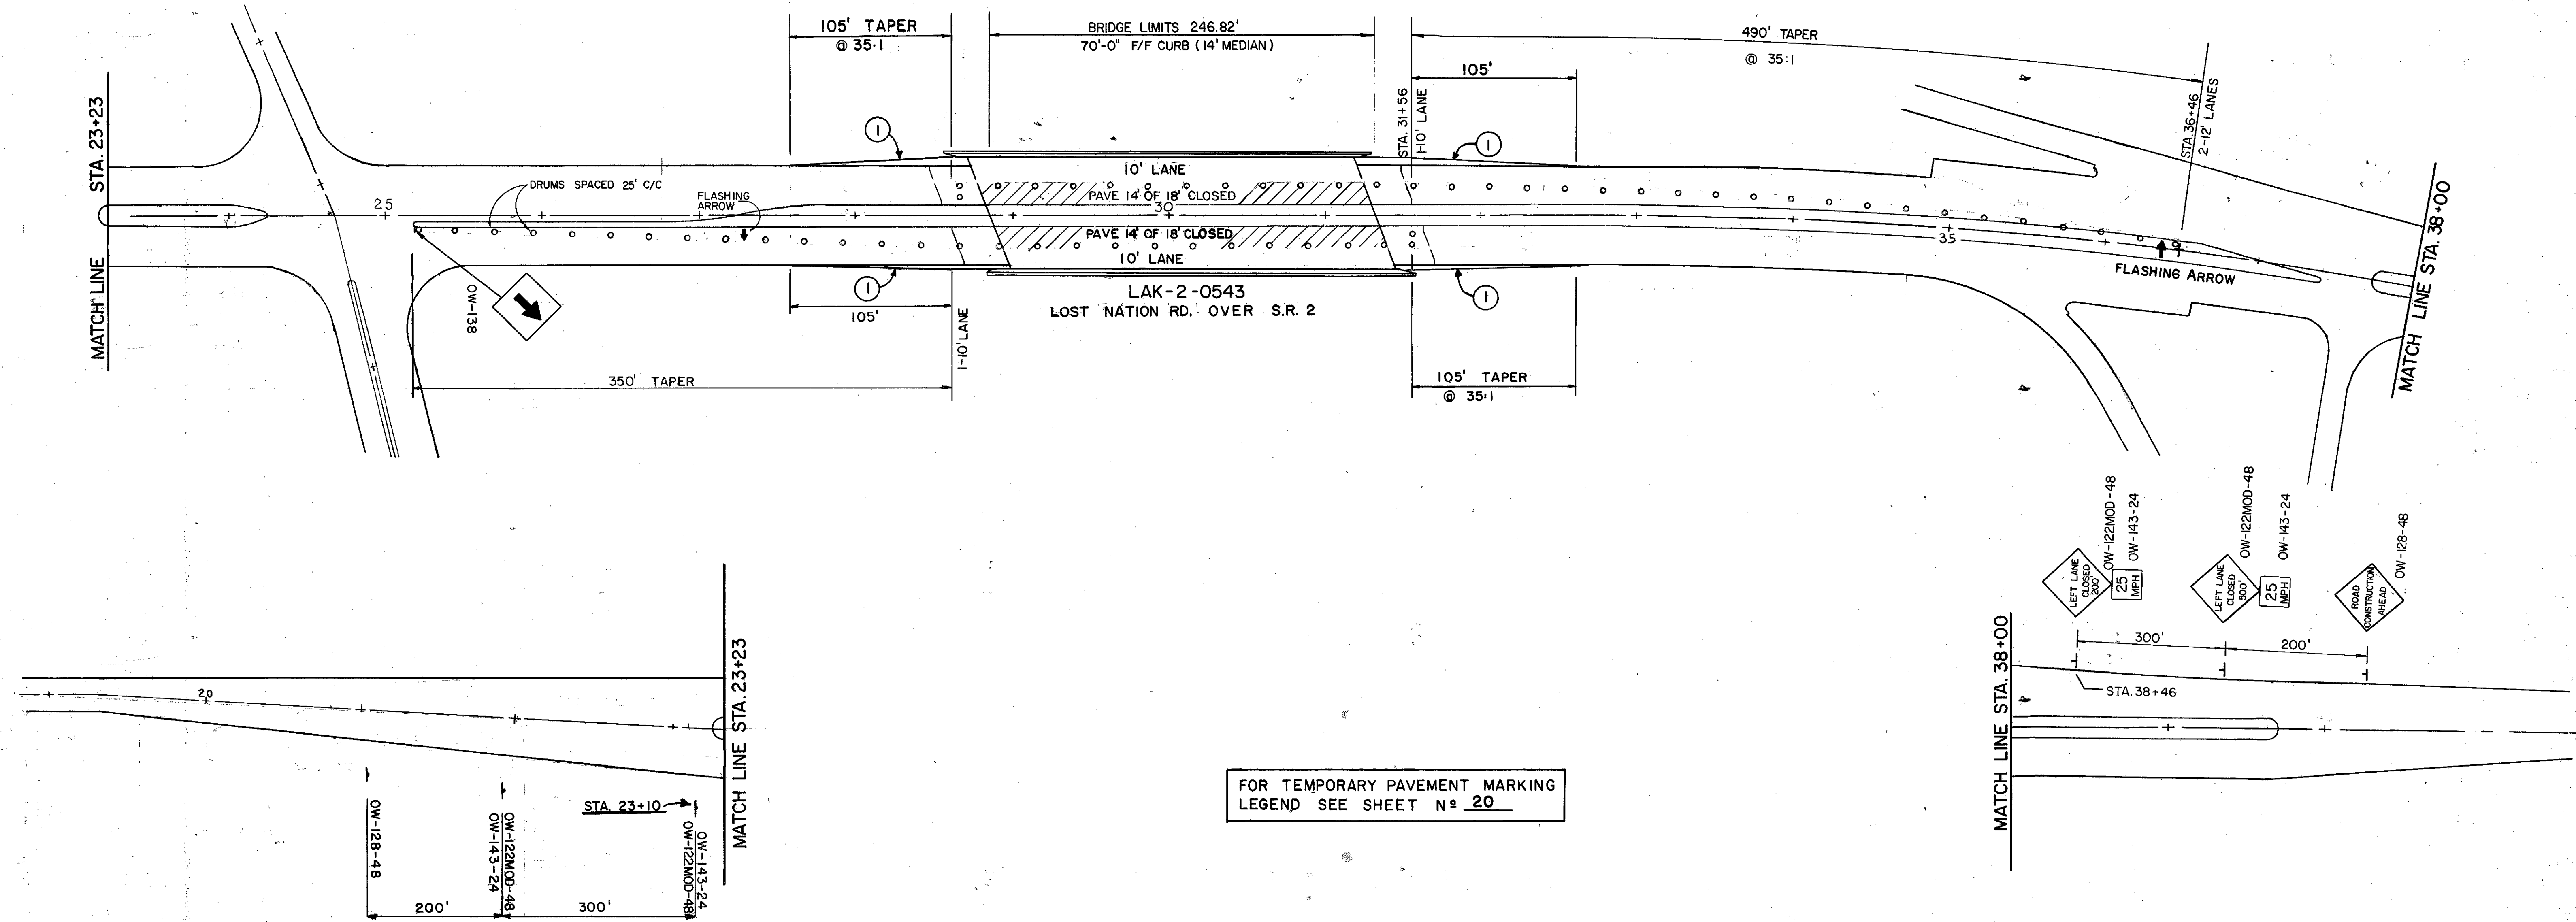

FOR TEMPORARY PAVEMENT MARKING  
LEGEND SEE SHEET N° 20