


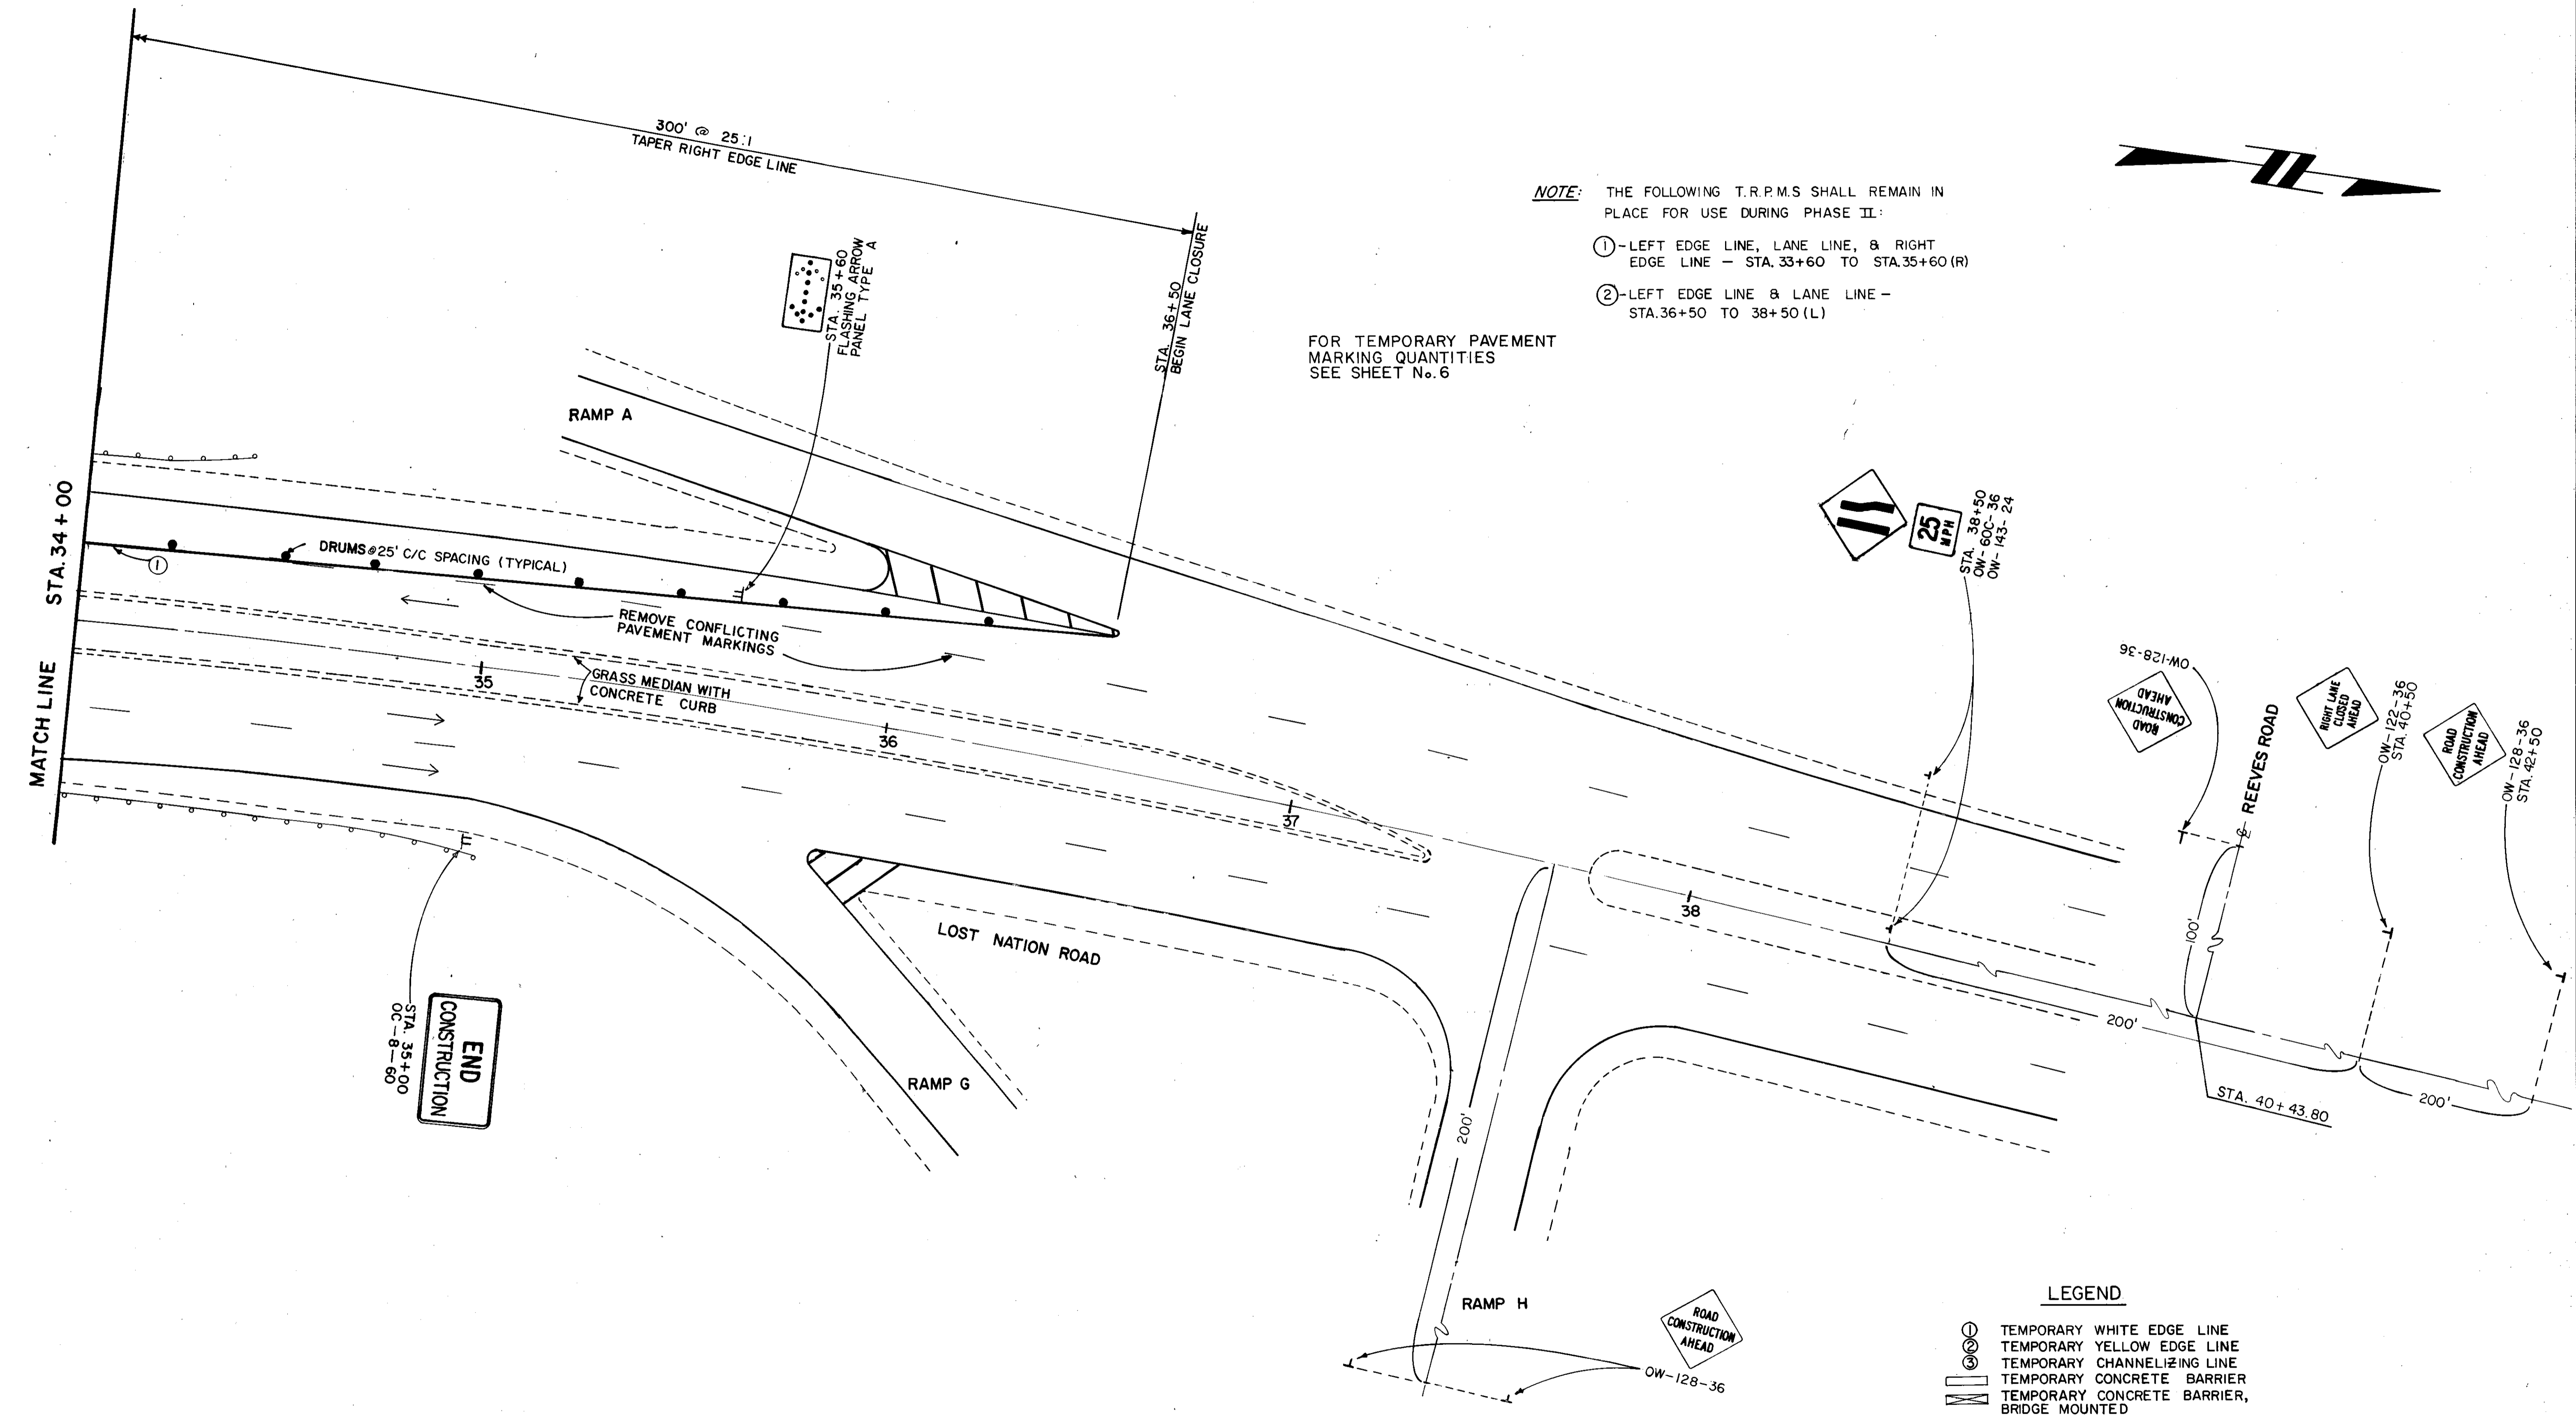

**NOTE:** THE FOLLOWING T.R.P.M.S SHALL REMAIN IN PLACE FOR USE DURING PHASE II:

- ① - LEFT EDGE LINE, LANE LINE, & RIGHT EDGE LINE - STA. 33+60 TO STA. 35+60 (R)
- ② - LEFT EDGE LINE & LANE LINE - STA. 36+50 TO 38+50 (L)

FOR TEMPORARY PAVEMENT MARKING QUANTITIES SEE SHEET No. 6



**LEGEND**

- ① TEMPORARY WHITE EDGE LINE
- ② TEMPORARY YELLOW EDGE LINE
- TEMPORARY CHANNELIZING LINE
- ▭ TEMPORARY CONCRETE BARRIER
- ▨ TEMPORARY CONCRETE BARRIER, BRIDGE MOUNTED

**END CONSTRUCTION**  
STA. 35+00  
OC-8-60