




FOR TEMPORARY PAVEMENT QUANTITIES SEE SHEET No.6

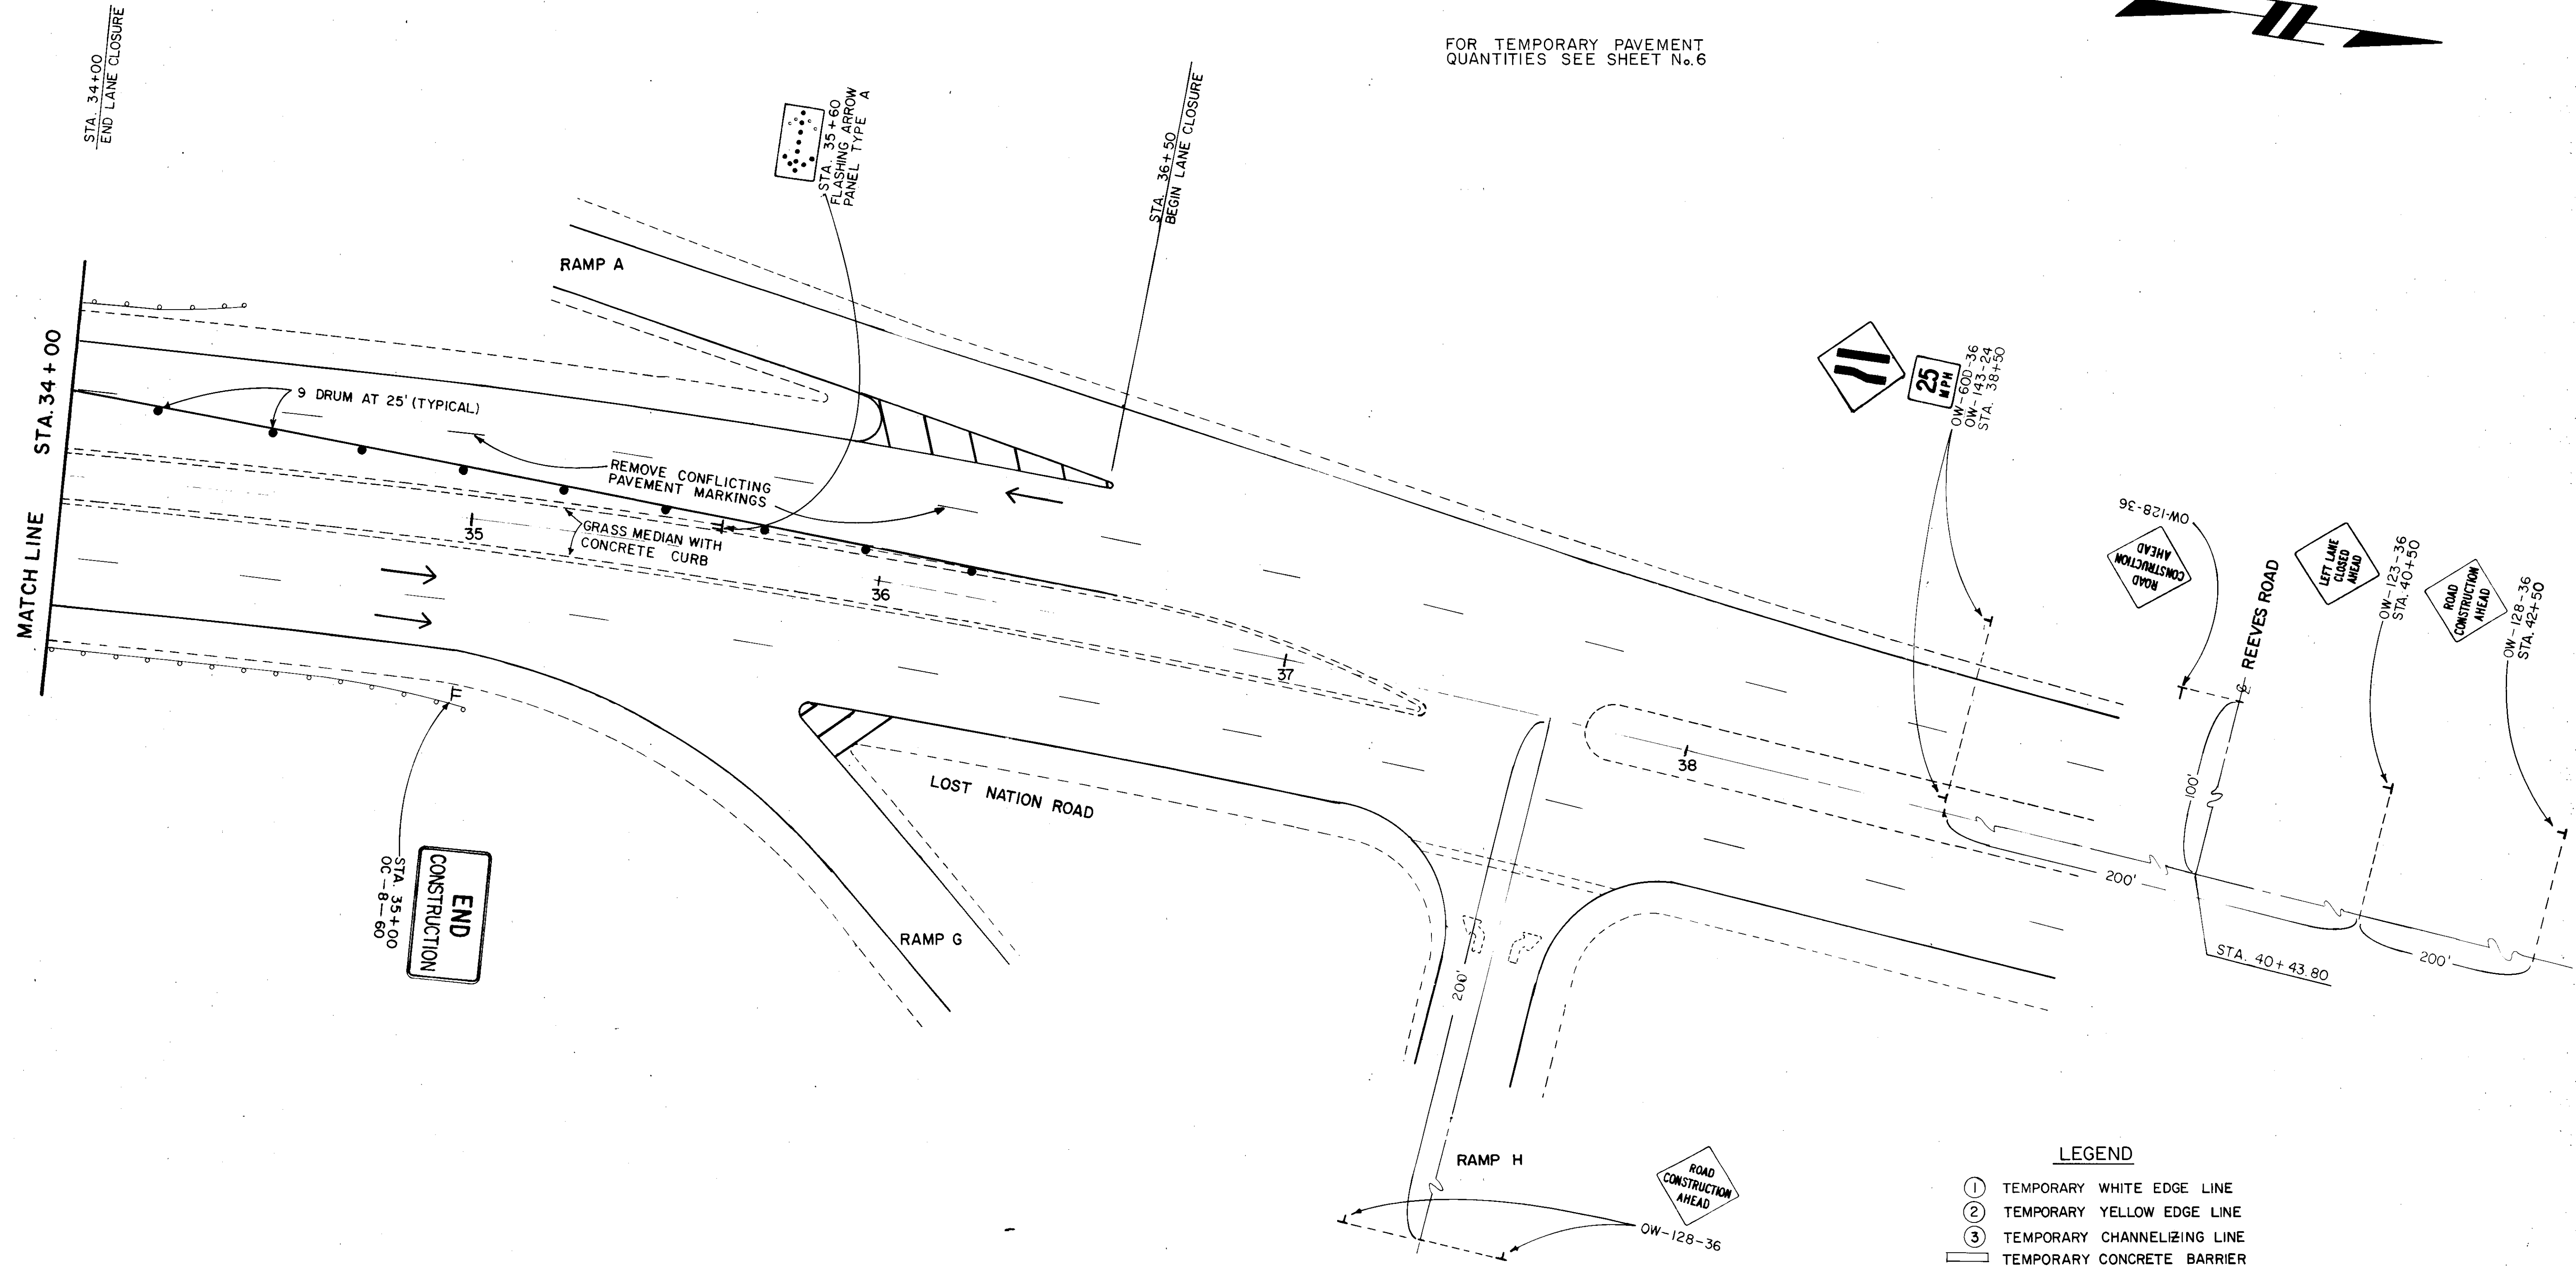

- LEGEND**
- ① TEMPORARY WHITE EDGE LINE
 - ② TEMPORARY YELLOW EDGE LINE
 - ③ TEMPORARY CHANNELIZING LINE
 - ▭ TEMPORARY CONCRETE BARRIER
 - ▨ TEMPORARY CONCRETE BARRIER, BRIDGE MOUNTED