


**PHASE I**  
(LOOKING EAST)  
LAK-2-0180 R AS SHOWN  
LAK-2-0180 L OPPOSITE HAND

- NOTES:**
1. NOTATION: MIN. - MINIMUM, TEMP. - TEMPORARY
  2. ITEM 622 - TEMPORARY CONCRETE BARRIER, BRIDGE MOUNTED IS CARRIED IN THE ROADWAY QUANTITIES.

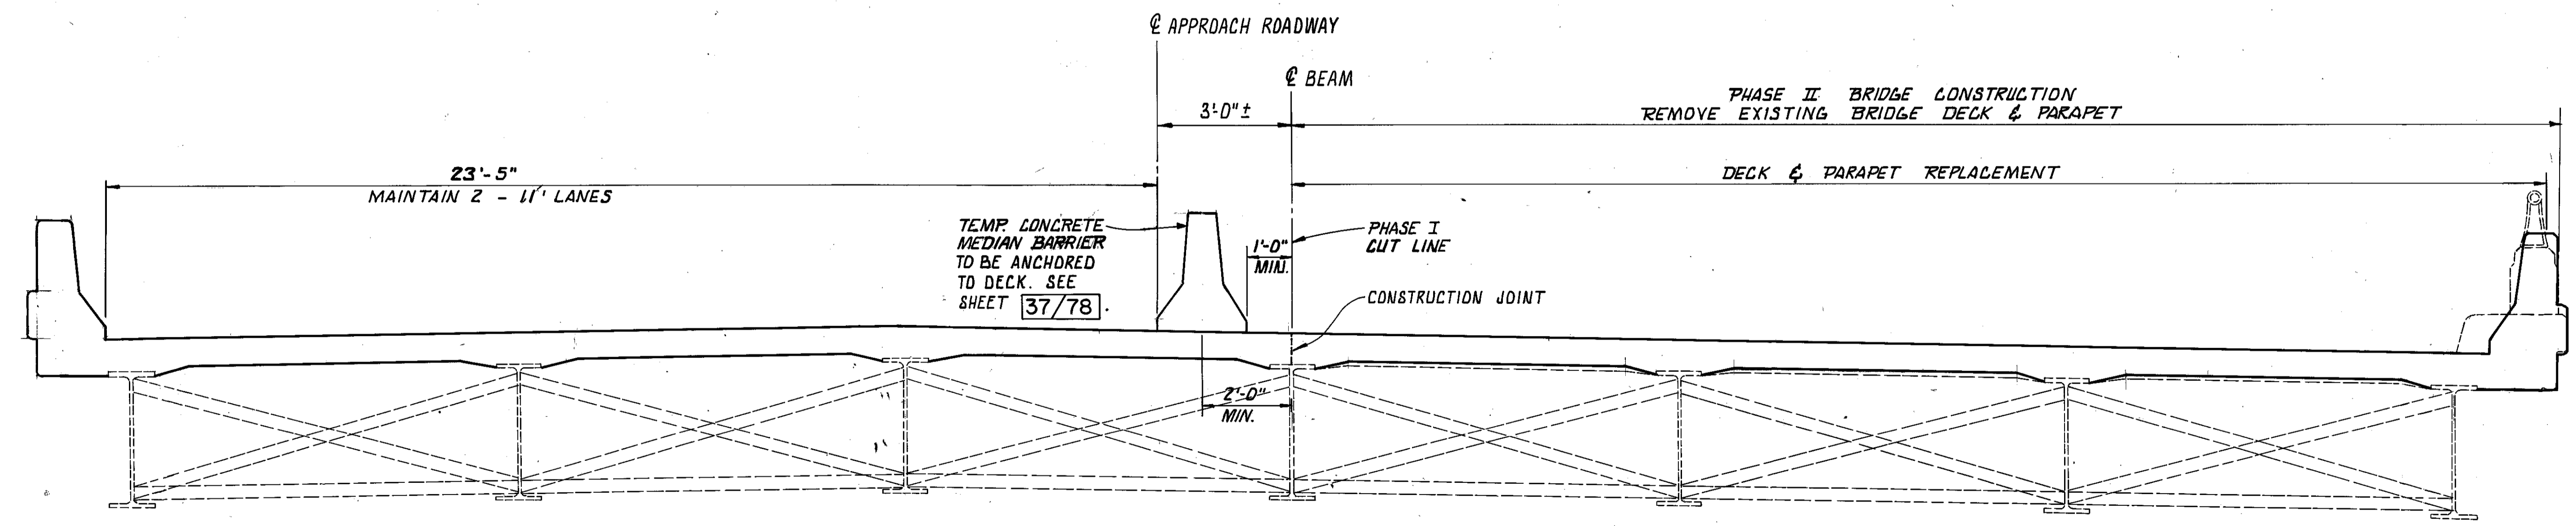

**PHASE II**  
(LOOKING EAST)  
LAK-2-0180 R AS SHOWN  
LAK-2-0180 L OPPOSITE HAND

<b>COLPETZER-THOMAS, INC.</b> AN ENGINEERING GROUP <small>WILLOUGHBY • MENTOR • NORTH CANTON • STEUBENVILLE • LORAIN</small>						5/78
<b>PHASE CONSTRUCTION DETAILS</b>						
BRIDGE NO. LAK-2-0180 L & R						
OVER RUSH ROAD						
LAKE COUNTY						
DESIGNED	DRAWN	TRACED	CHECKED	REVIEWED	DATE	REVISED
D.J.W.	PSL.	—	J.P.R.	J.E.A.	11/15/88	