



29

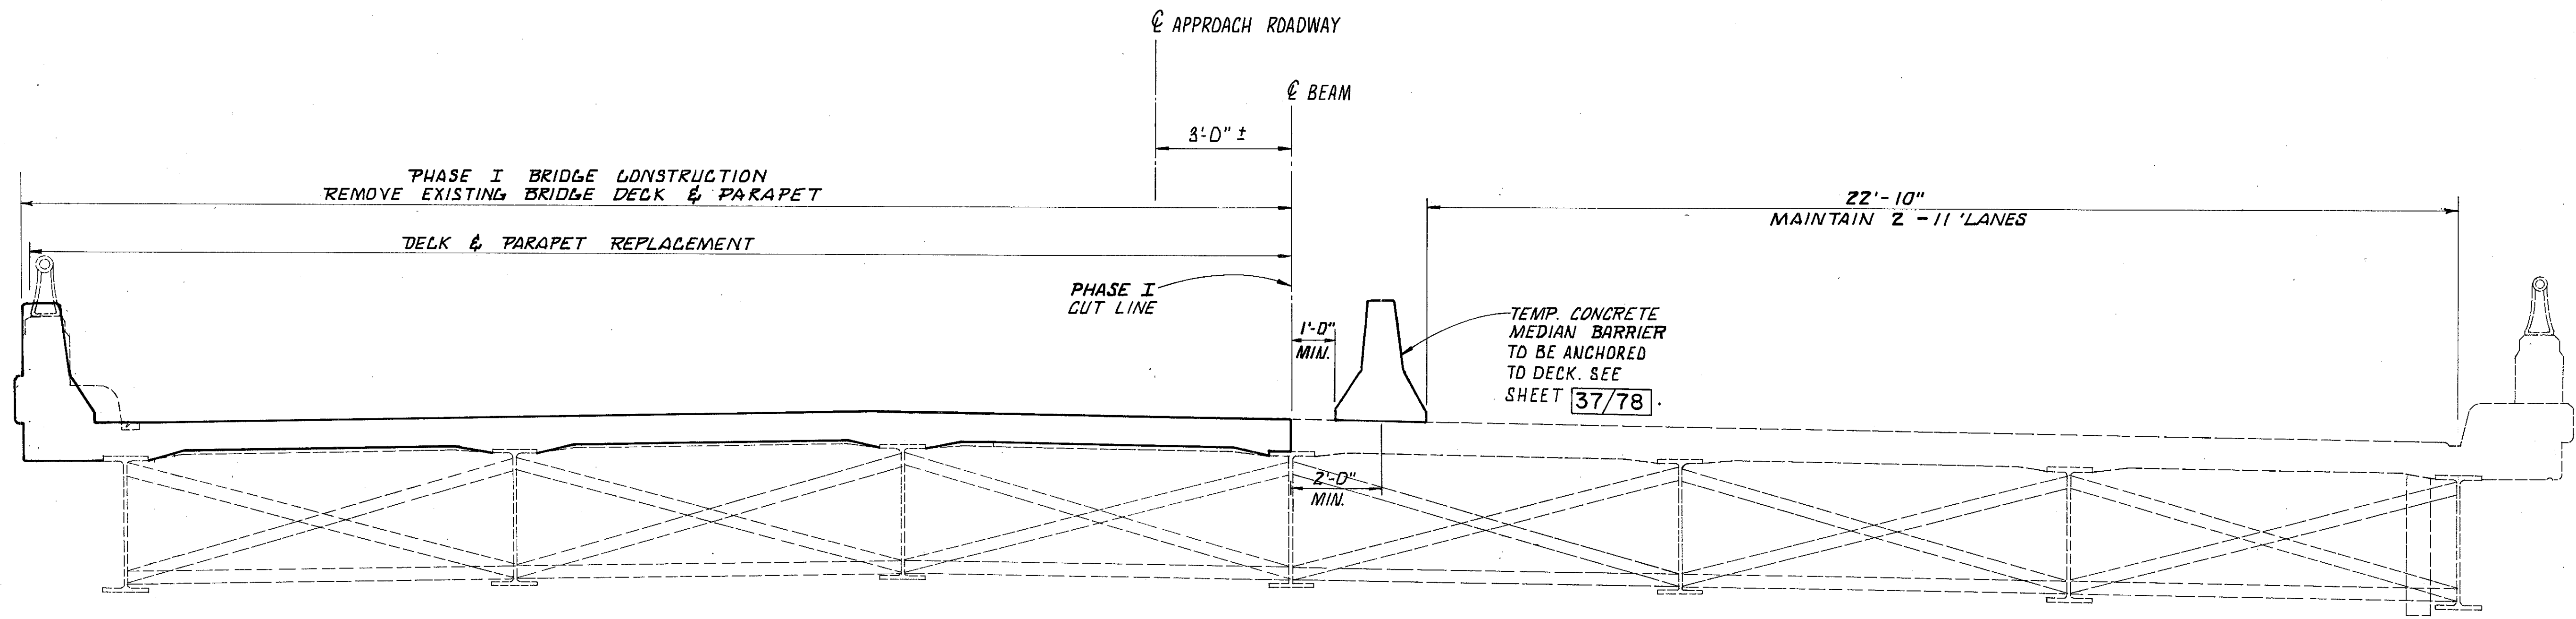

**PHASE I**  
(LOOKING EAST)  
LAK-2-0363 R AS SHOWN  
LAK-2-0363 L OPPOSITE HAND

- NOTES:**
1. NOTATION: MIN. - MINIMUM, TEMP. - TEMPORARY.
  2. ITEM 622 - TEMPORARY CONCRETE BARRIER, BRIDGE MOUNTED IS CARRIED IN THE ROADWAY QUANTITIES.

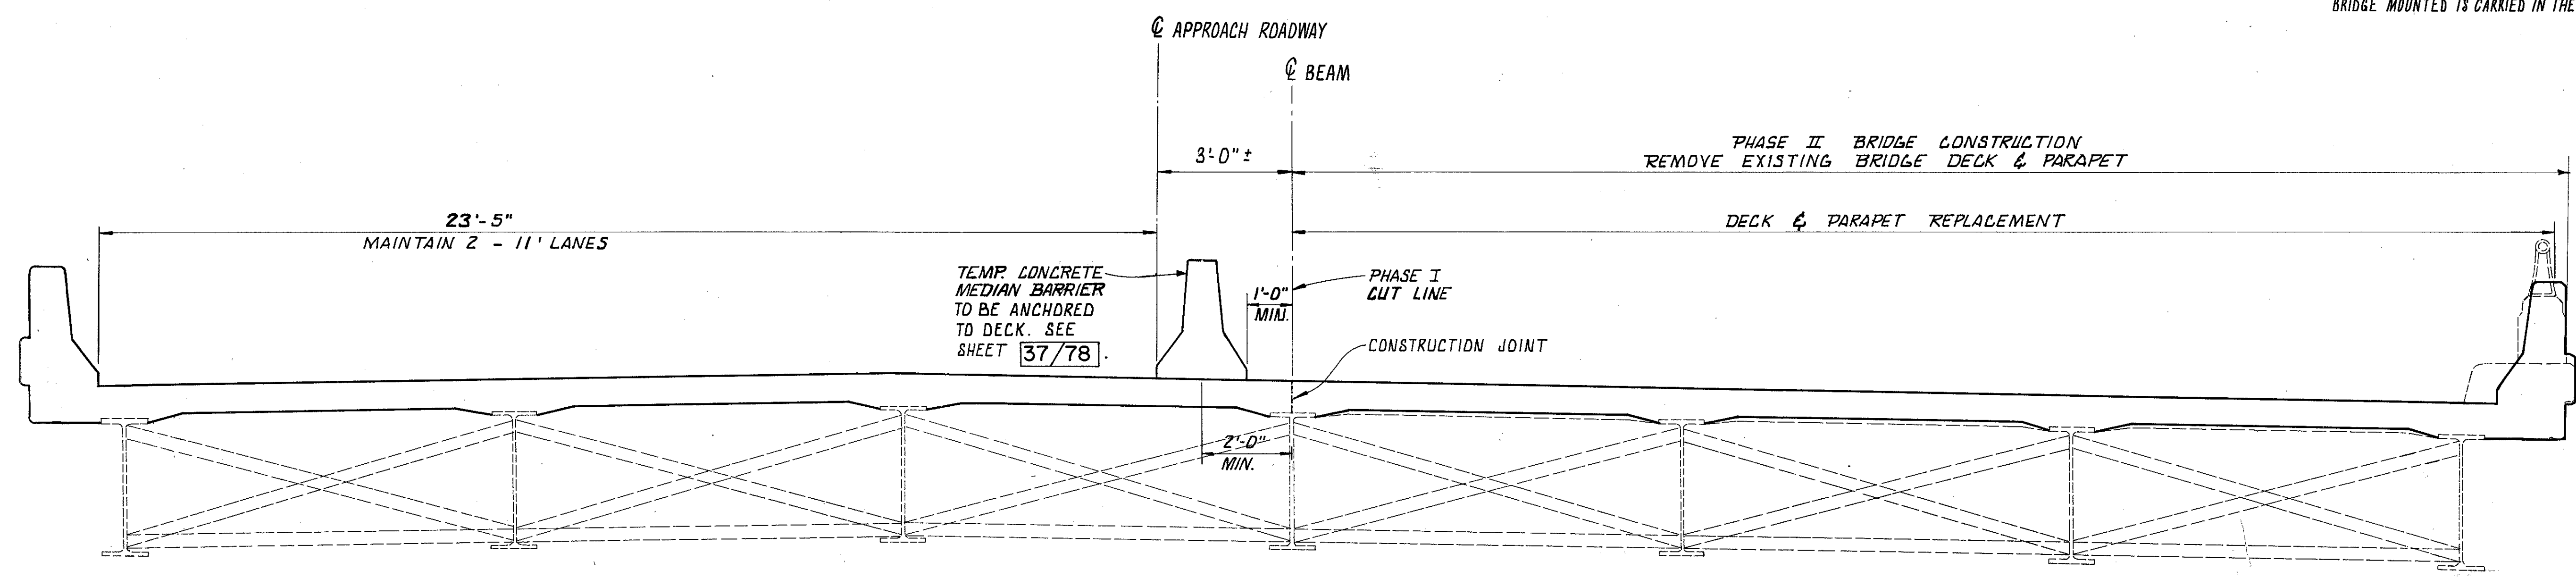

**PHASE II**  
(LOOKING EAST)  
LAK-2-0363 R AS SHOWN  
LAK-2-0363 L OPPOSITE HAND

<b>CT</b> COLPETZER-THOMAS, INC. AN ENGINEERING GROUP WILLOUGHBY • MENTOR • NORTH CANTON • STEUBENVILLE • LORAIN						22/78
<b>PHASE CONSTRUCTION DETAILS</b>						
BRIDGE NO. LAK-2-0363 L & R OVER BEIDLER ROAD LAKE COUNTY						
DESIGNED	DRAWN	TRACED	CHECKED	REVIEWED	DATE	REVISED
D.J.W.	PSL.	—	J.P.R.	J.E.A.	11/15/88	