


CALC. BY _____
 DATE _____
 CHKD. BY _____
 DATE _____

LAK - 615 - 03.88


OHIO
 FHWA 5
 REGION

10
 63

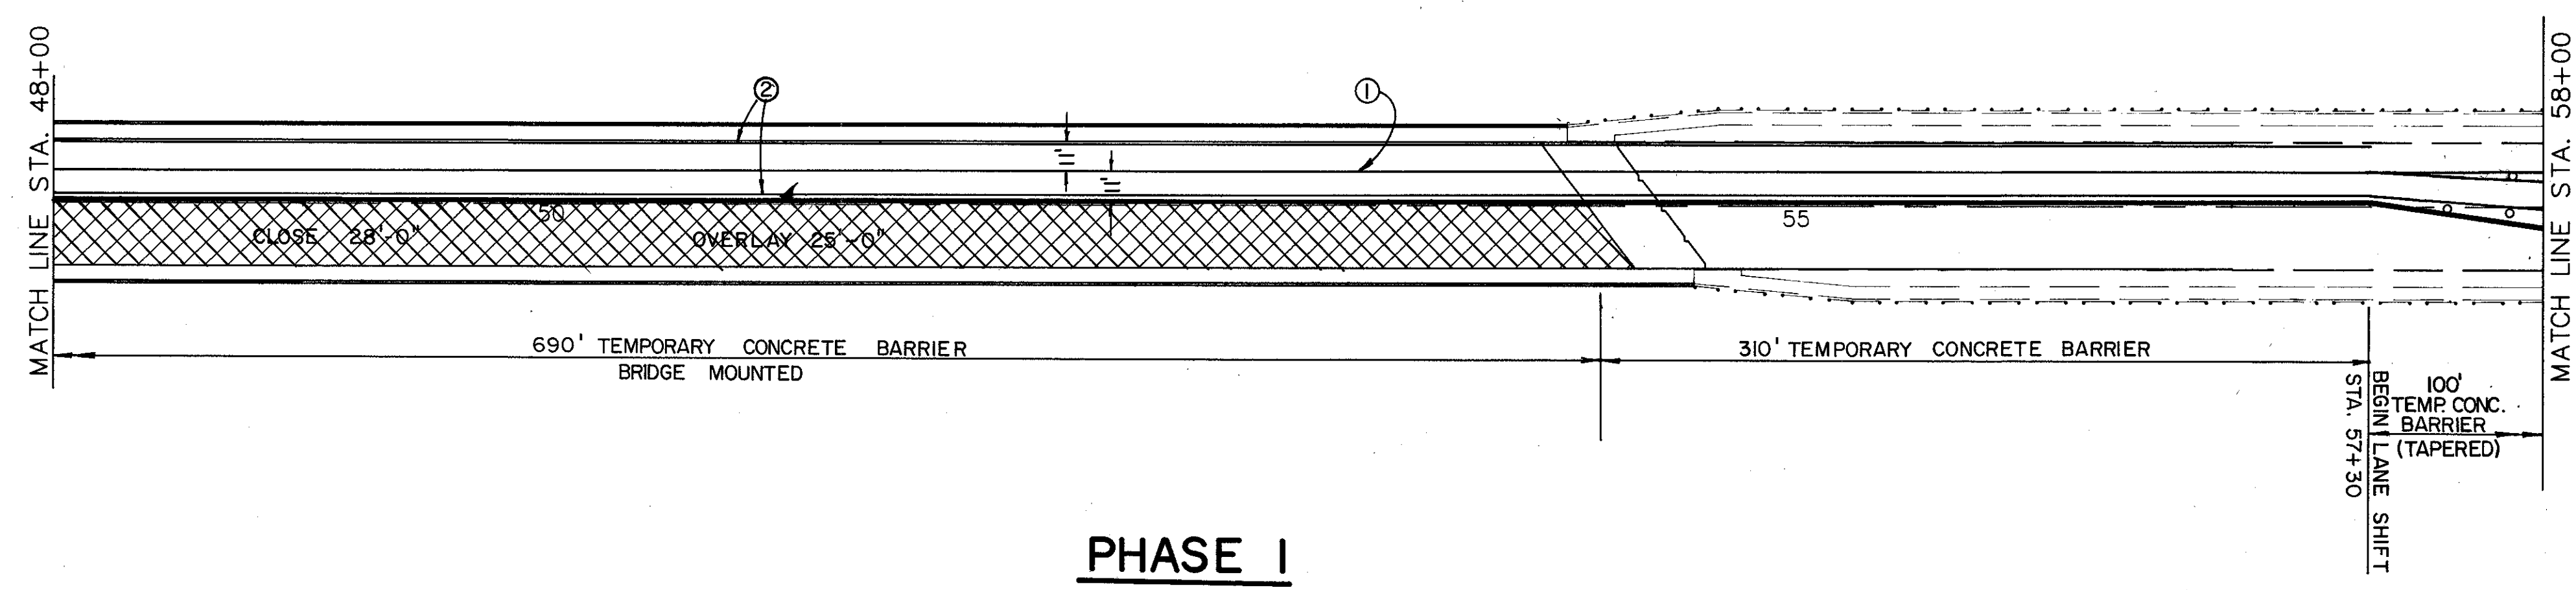

PHASE I

- LEGEND**
- ① TEMPORARY DOUBLE YELLOW CENTERLINE
 - ② TEMPORARY WHITE EDGE LINE
 - WORK AREA

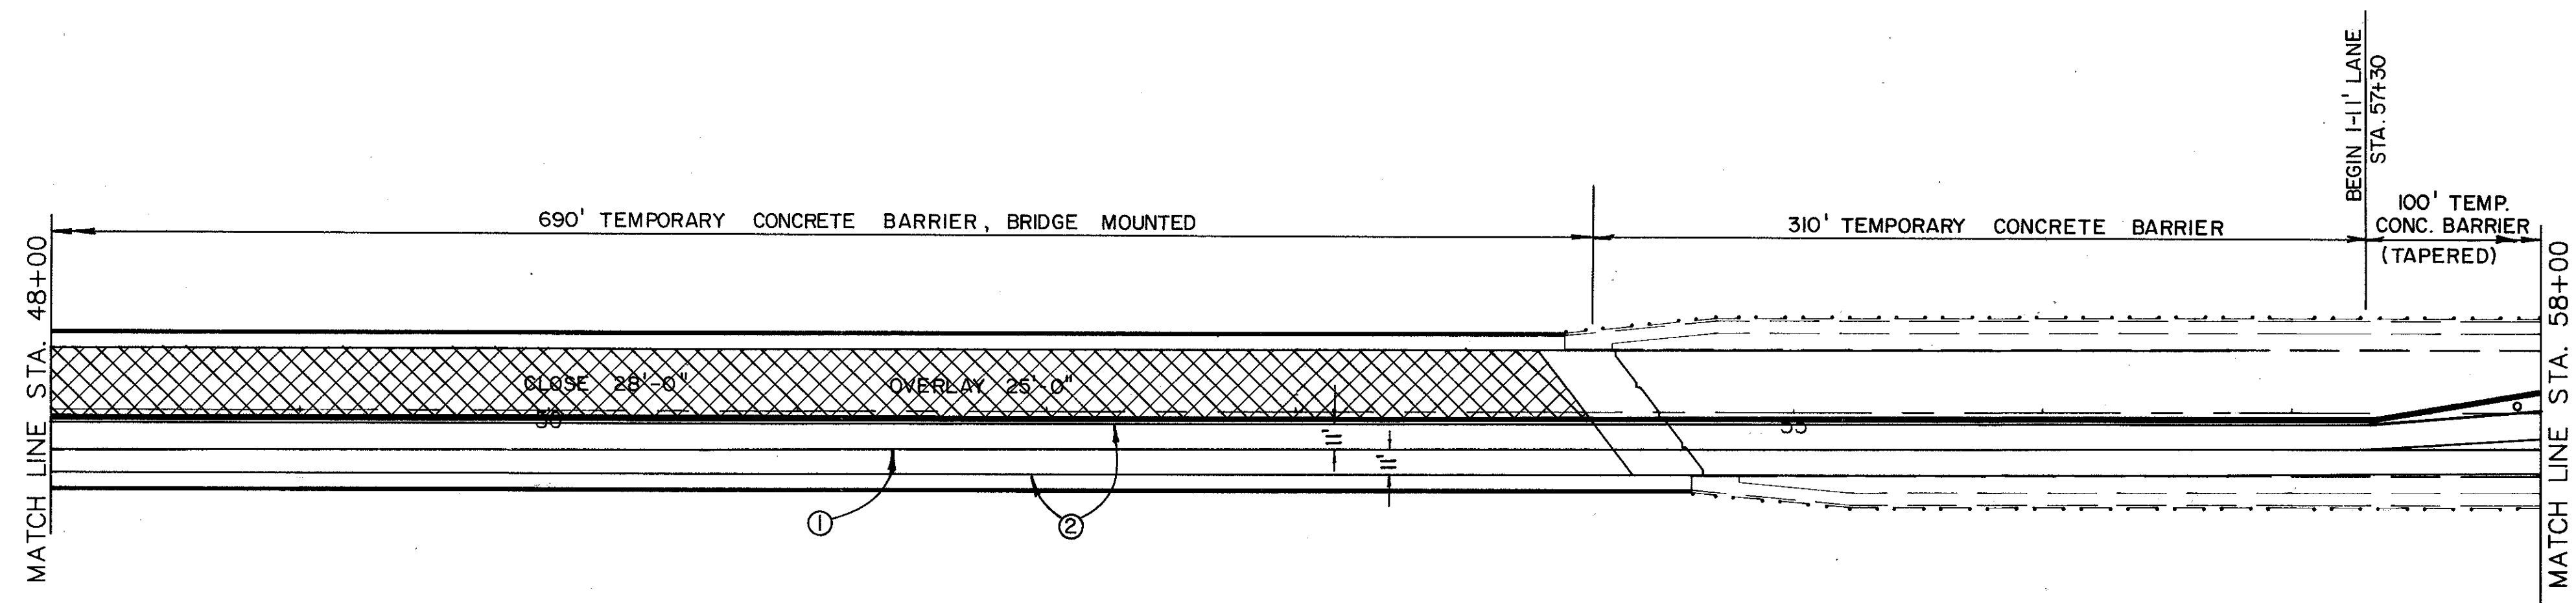

PHASE II