


NOTE: UTILITY POLE RELOCATION BY OTHERS FOR STORM SEWER PROFILES SEE SHEET NOS. 26 & 27

ITEM 202 - PAVEMENT REMOVED

\* TAPER CURB HEIGHT TO MATCH EXISTING

\* 707.17 NONPERFORATED, ASTM 3034 SDR 35, SS 931

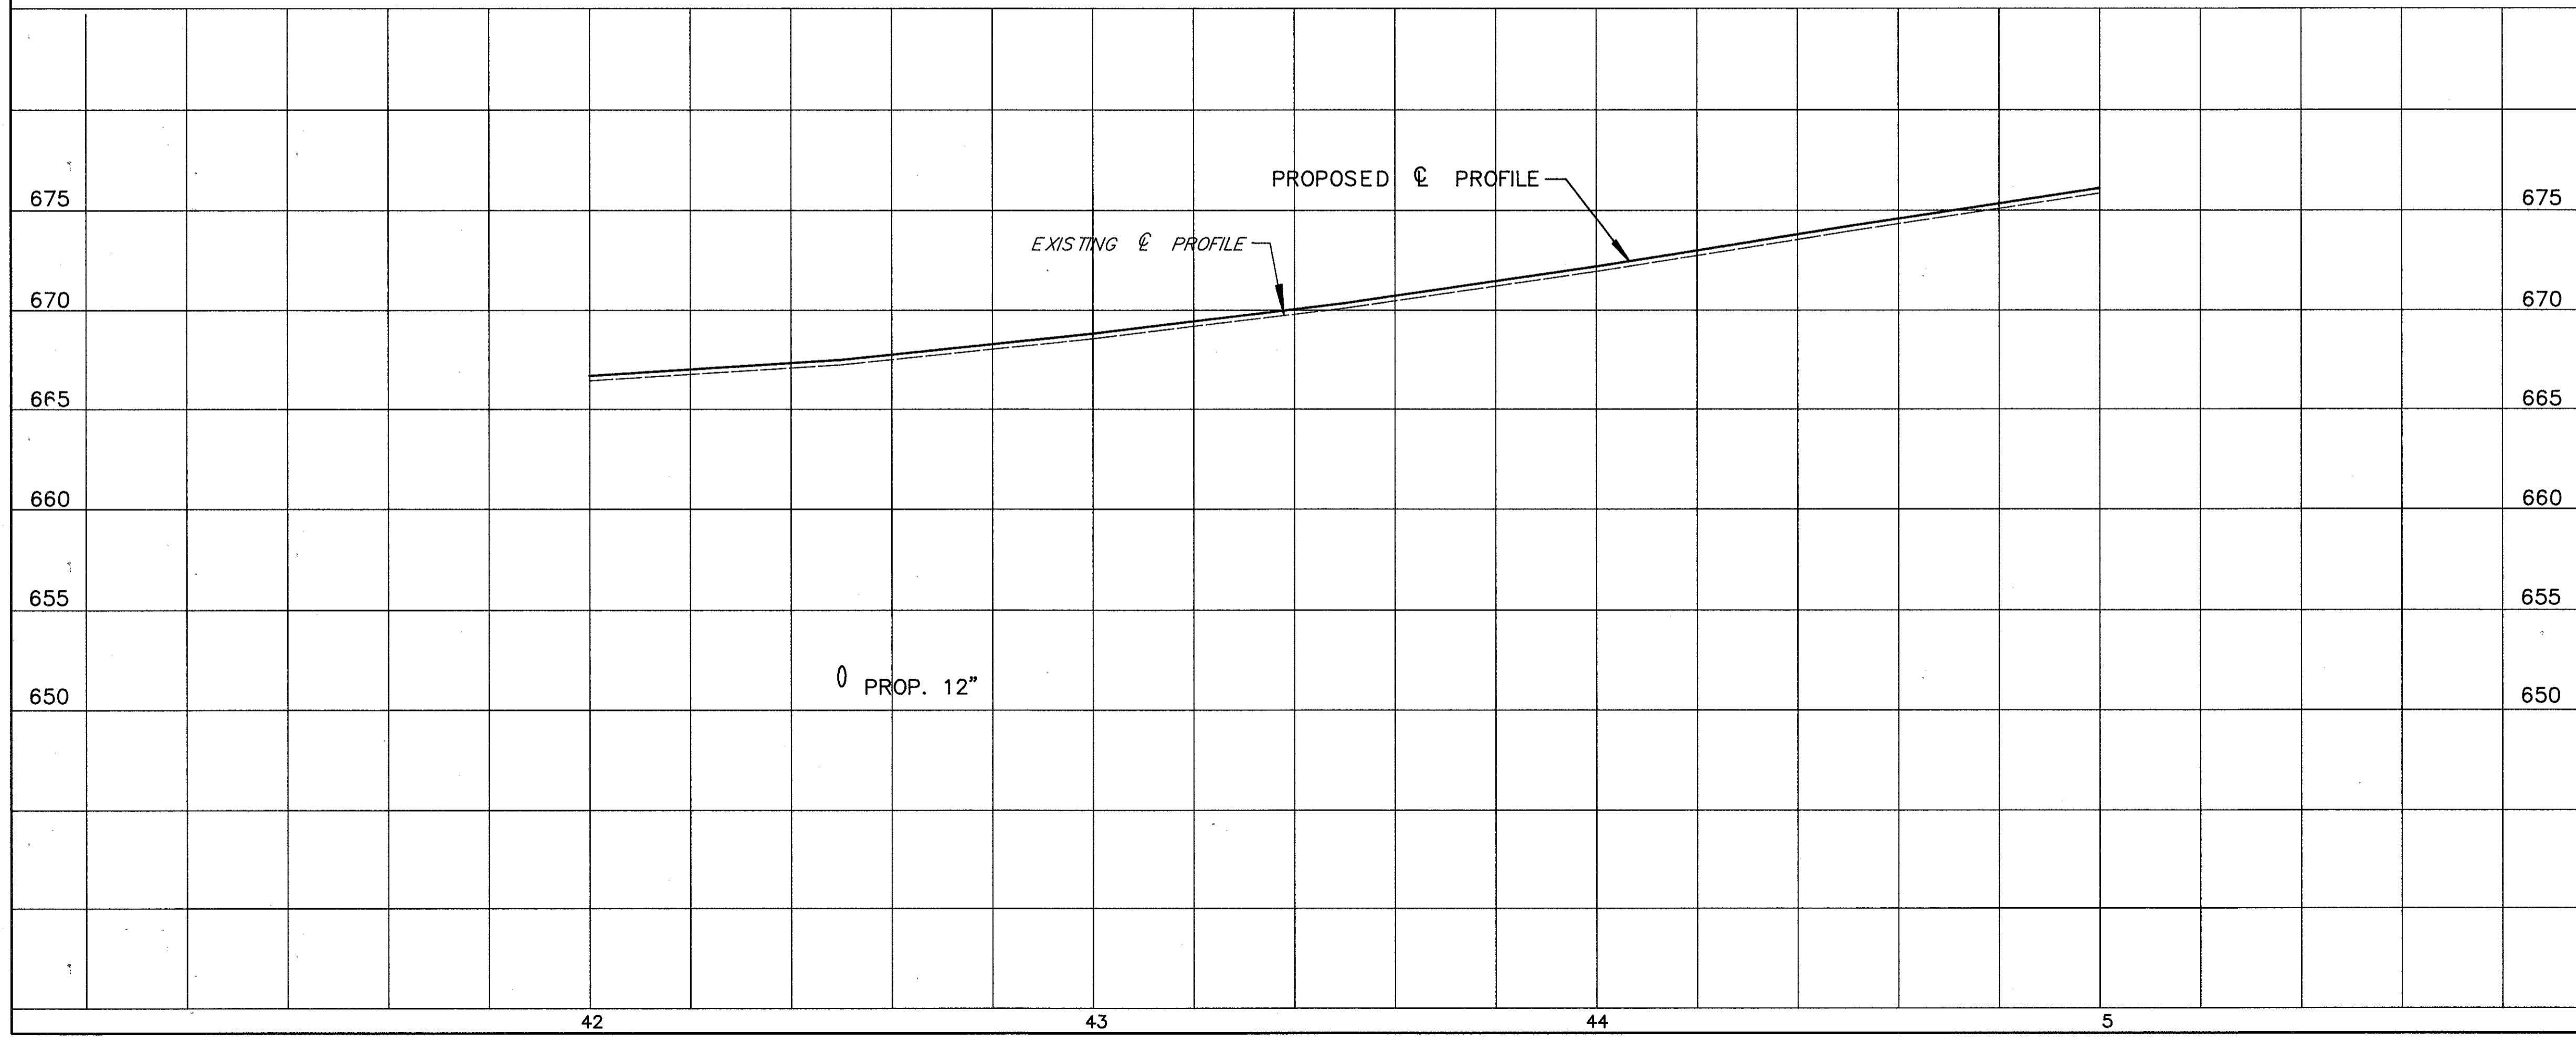

REF.	LOCATION	S.Y.	S.F.	EACH	L.F.	S.F.
608	4" CONCRETE WALK					700
605	6" SHALLOW PIPE UNDERDRAIN					500
604	INLET, NO. 1-2A-12 AS PER PLAN					2
603	12" CONDUIT, TYPE C, 707.21				64	64
603	12" CONDUIT, TYPE C				56	56
603	12" CONDUIT, TYPE B				110	120
603	6" CONDUIT, TYPE F				5	20
202	INLET REMOVED			1		2
202	WALK REMOVED					700
202	PAVEMENT REMOVED					279
<b>TOTALS</b>						