

CALC.
BY
DATE
CHKD.
BY
DATE

LAK - 615 - 03.88



OHIO
FHWA
REGION 5

23
63



BEGIN SHEET STA. 57+00

END SHEET STA. 61+00

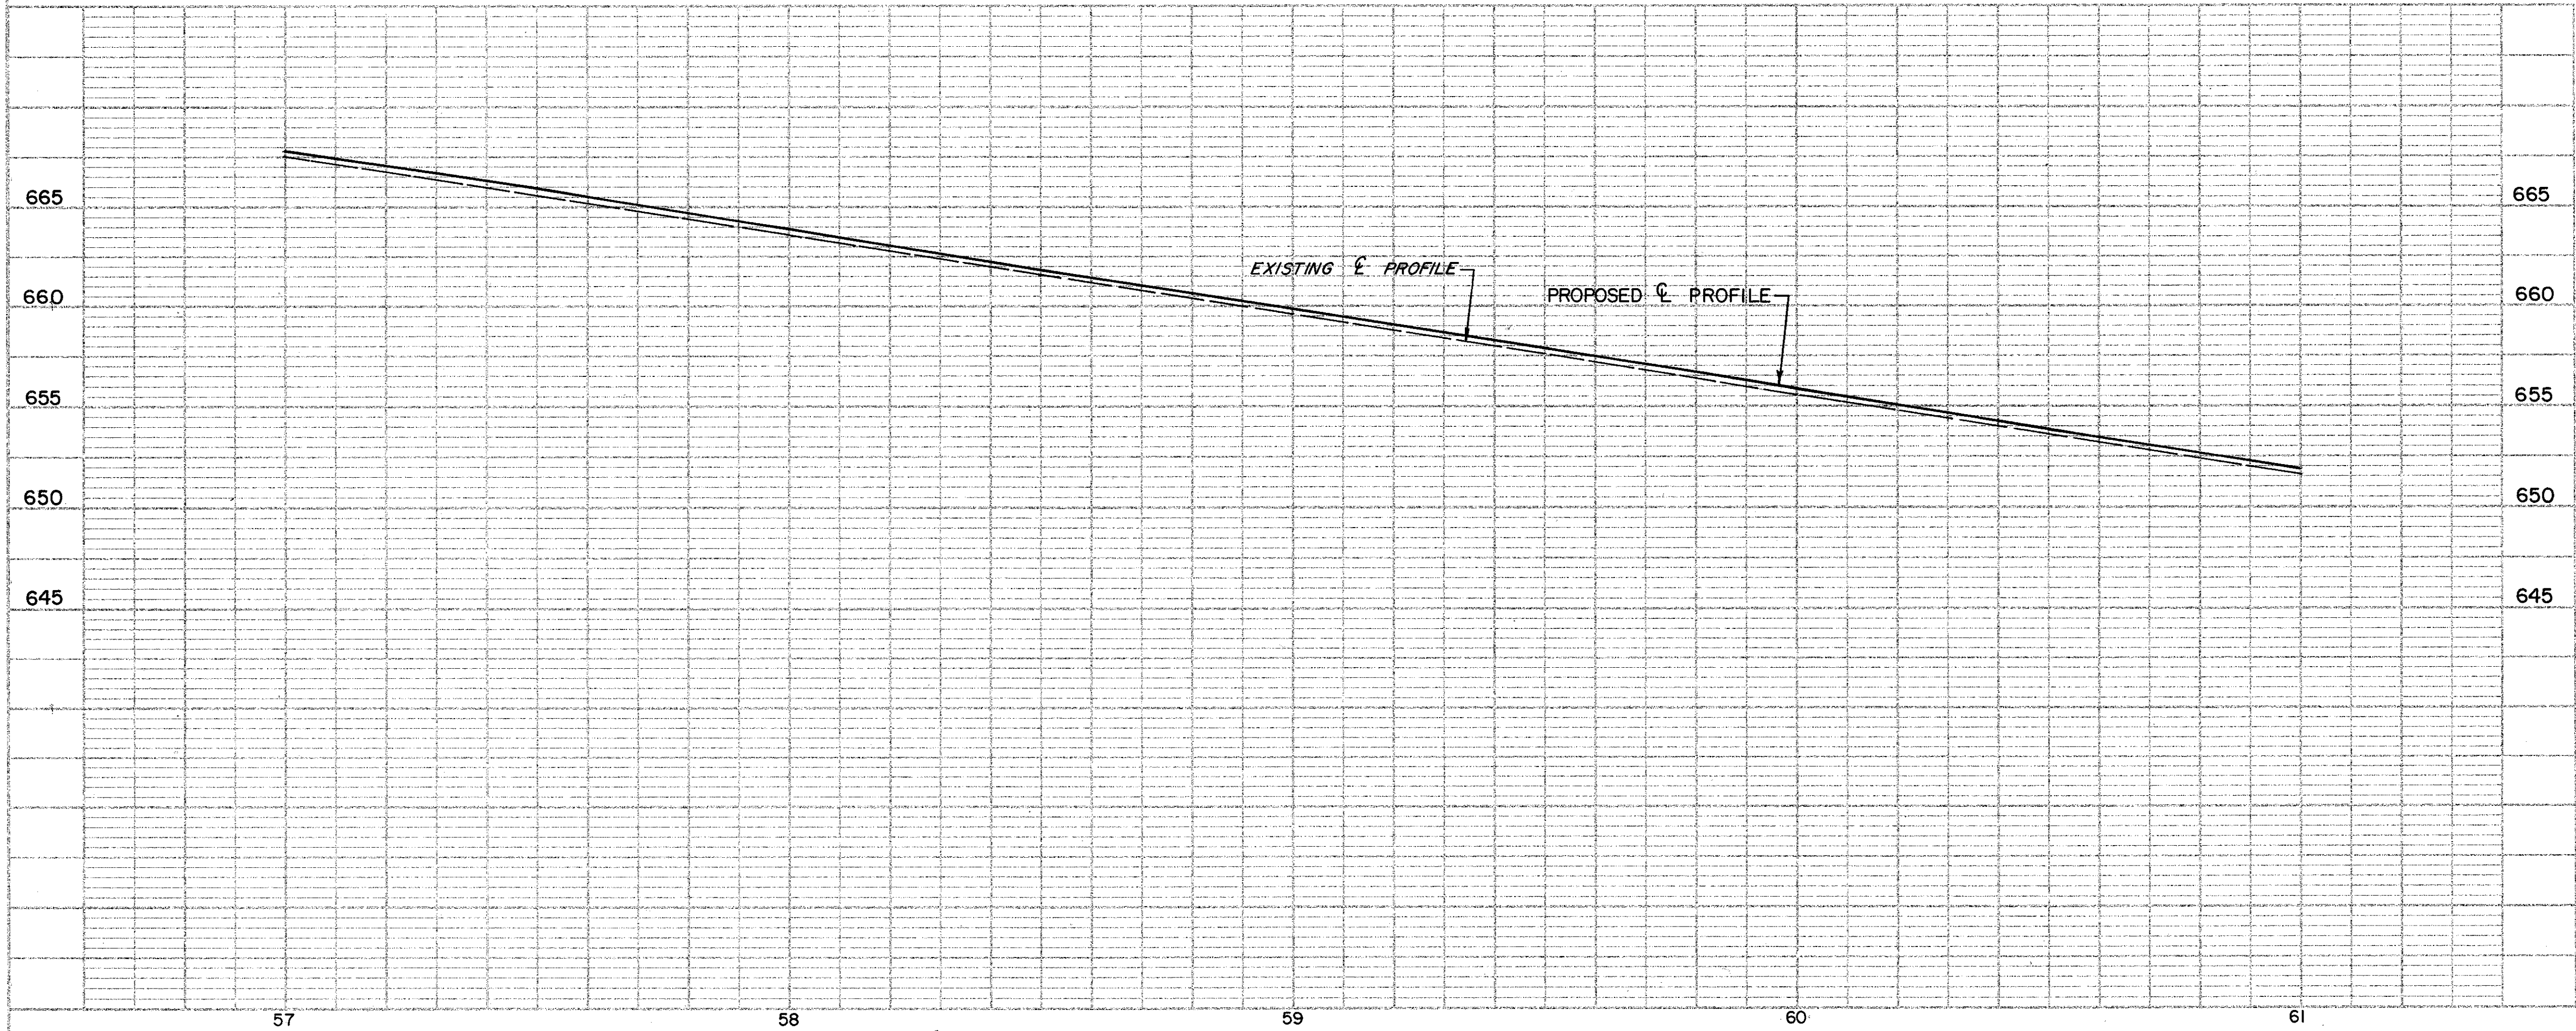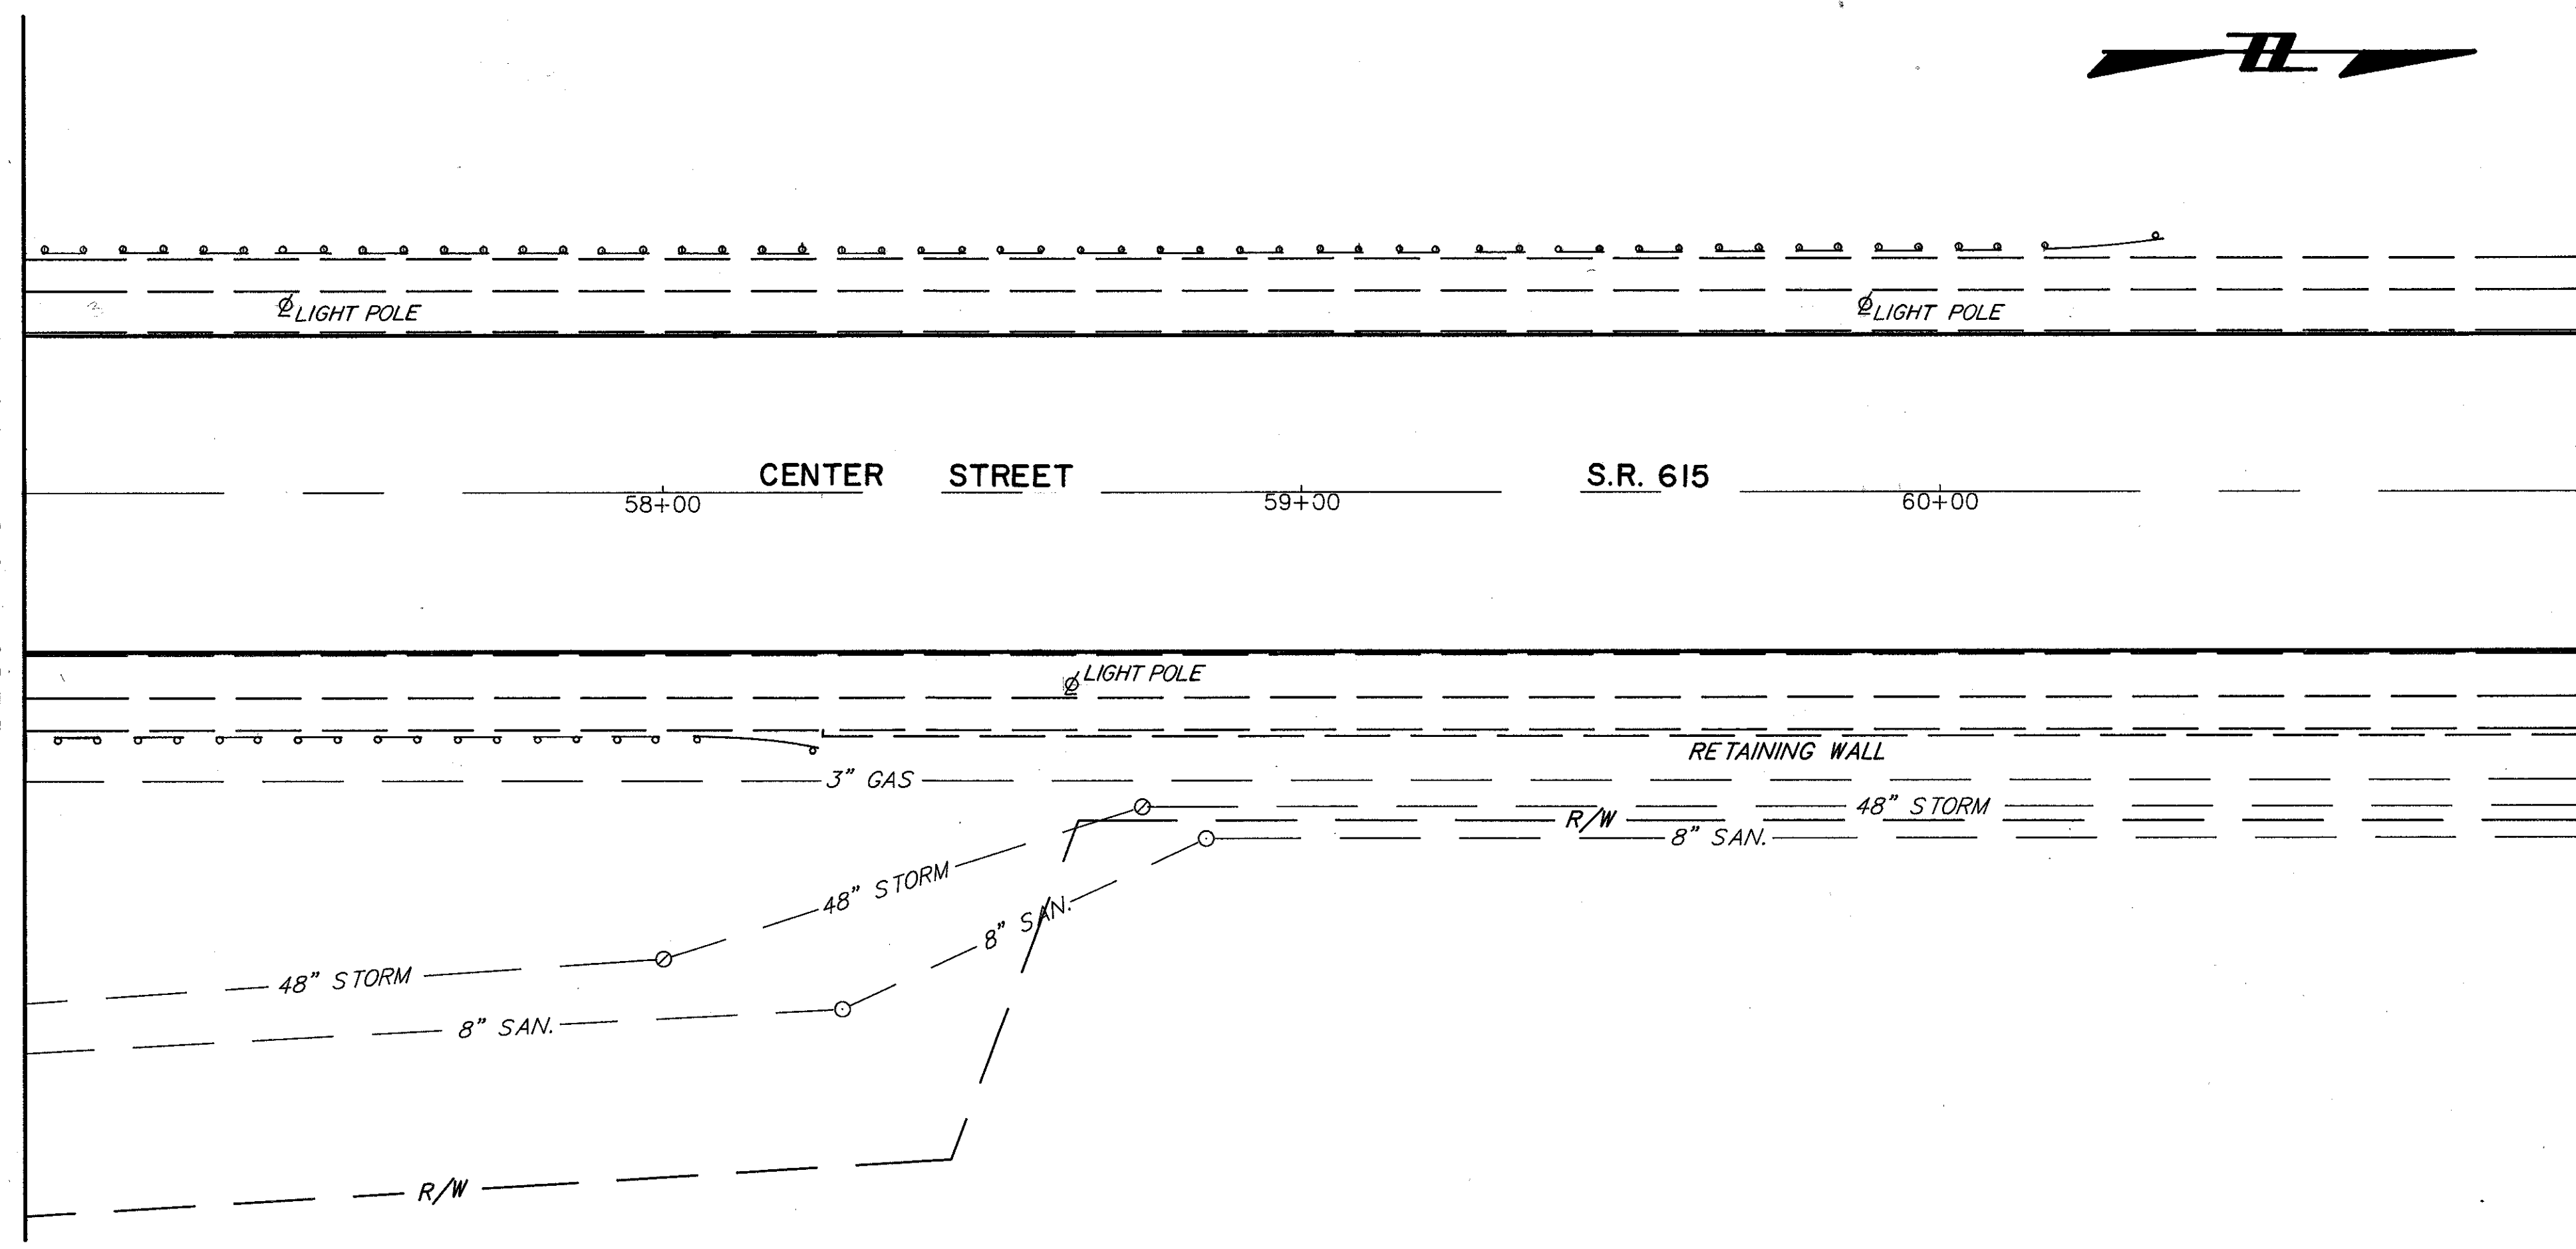

PLAN & PROFILE STA. 57+00 TO STA. 61+00

LAK - 615 - 03.88