


PLAN

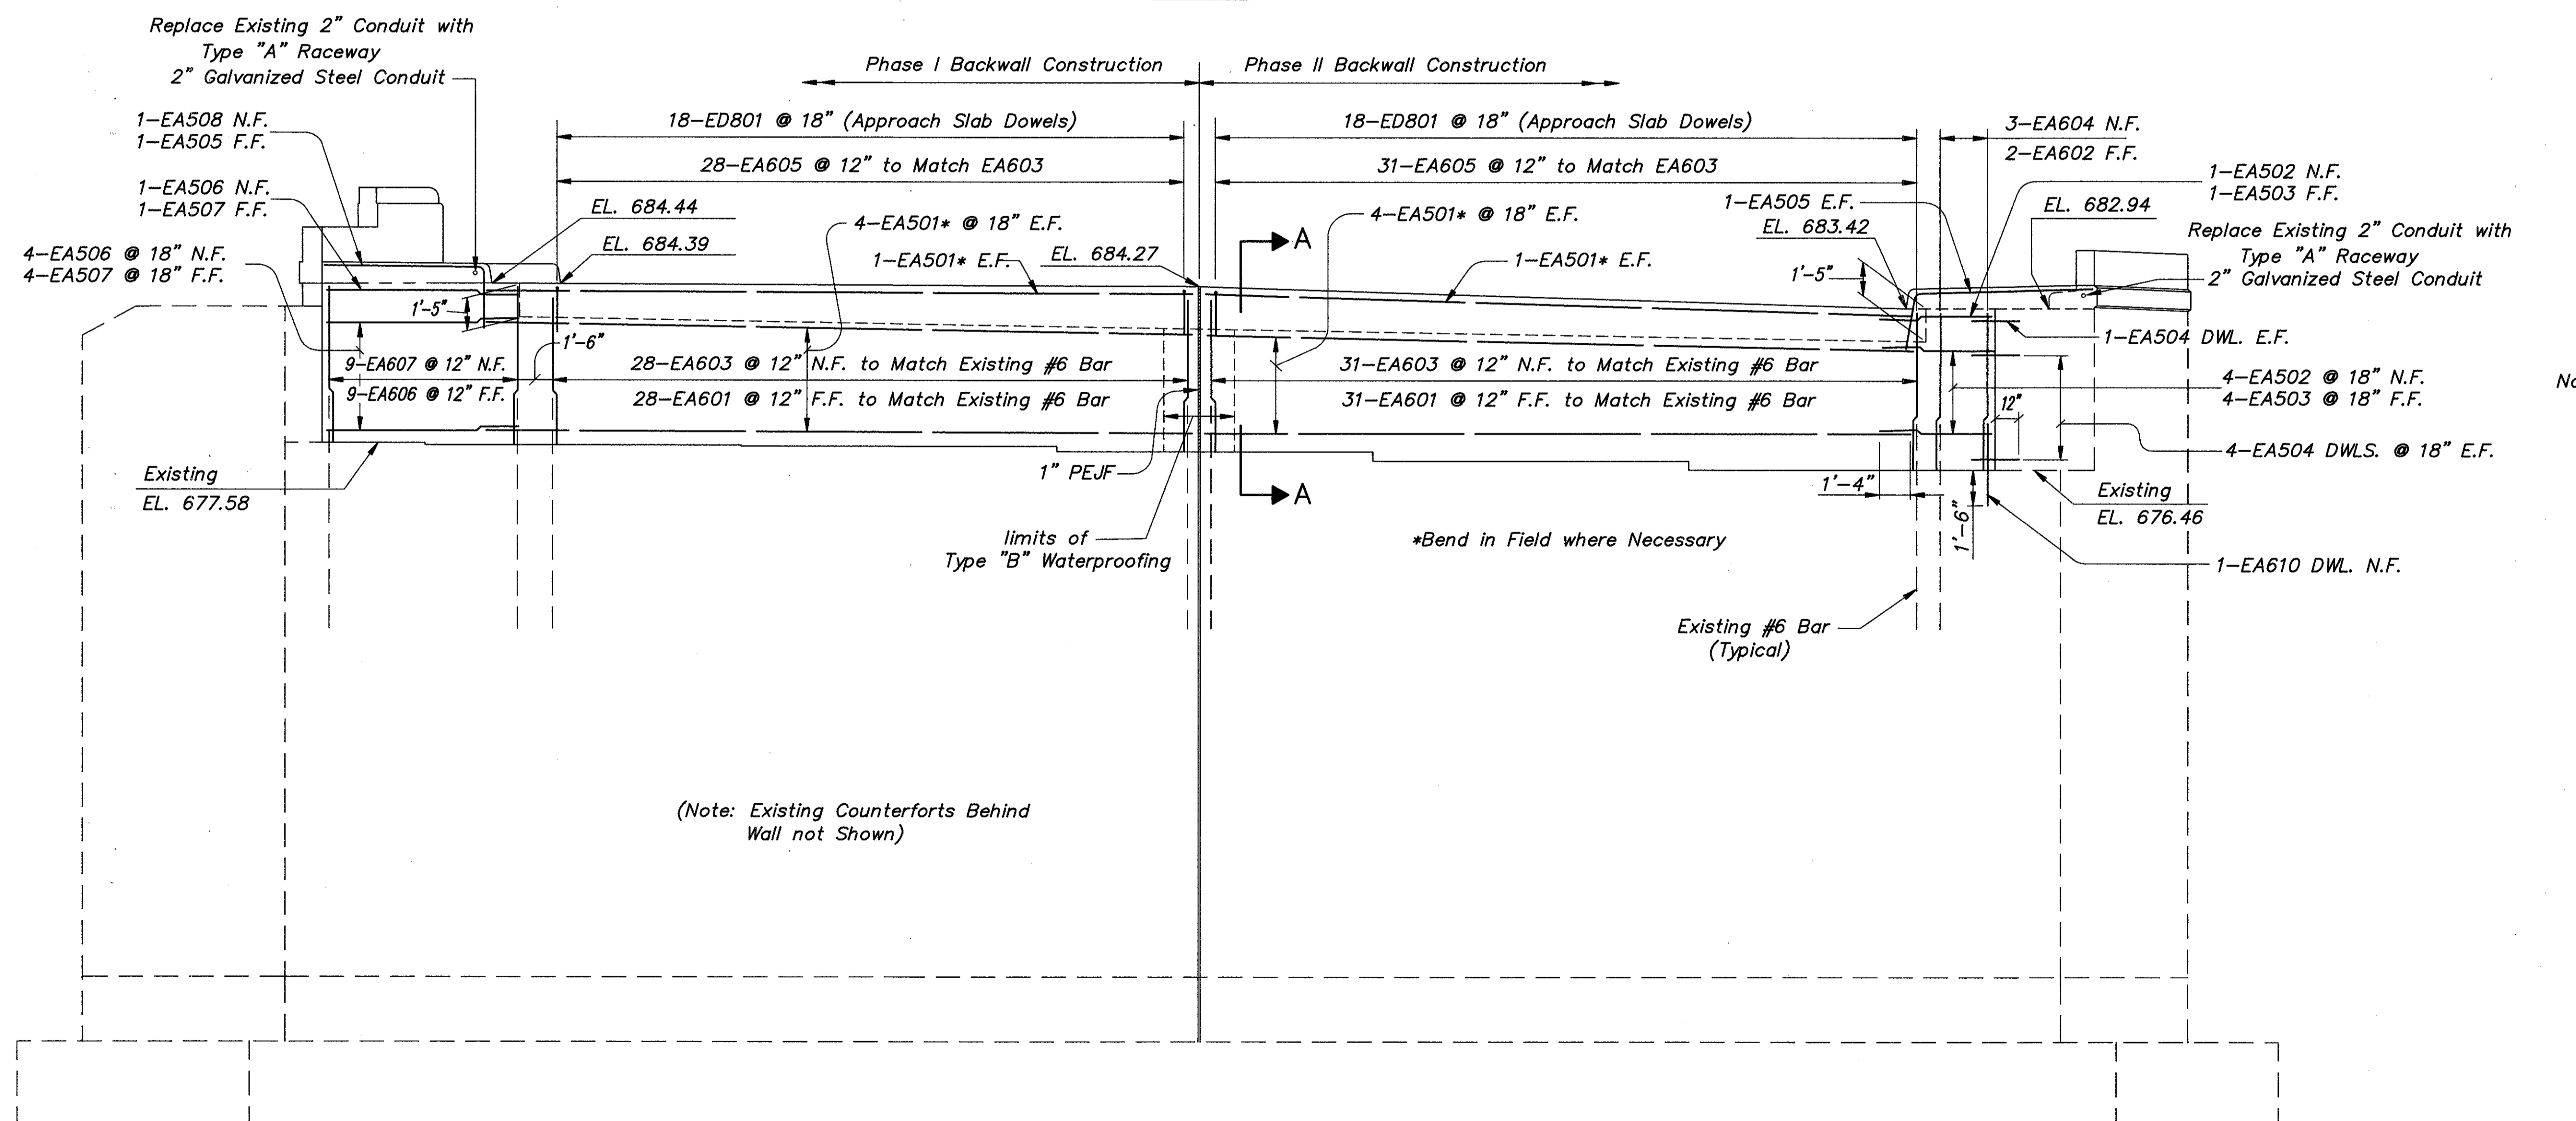

ELEVATION

Note: Abutment Sidewalk Concrete Shall be Class C and Shall be Included in Item 511 for Payment.

Note B: See Highway Drawings for Approach Slab and Sidewalk Replacement

Note: The Contractor shall Take Care as to Not Damage the Existing Reinforcement that is to be Incorporated into the New Work. Any Existing Reinforcing Bars Which are Made Unusable by the Contractor's Removal Operations shall be Replaced with New Steel at His Cost.

For Section A-A
 See Sheet 13/21

For View C-C and View D-D
 See Sheet 11/21

Notation: E.F.-Each Face, N.F.-Near Face
 F.F.-Far Face, Dwl.-Dowel

CT COLPETZER-THOMAS, INC.
 AN ENGINEERING GROUP
 WILLOUGHBY • MENTOR • NORTH CANTON • STEUBENVILLE • LORAIN

10/21

REAR ABUTMENT BACKWALL
 LAK-615-0402
 LAKE COUNTY

DESIGNED	DRAWN	TRACED	CHECKED	REVIEWED	DATE	REVISED
JPR	R.L.B.	R.L.B.	RJC	JEA	9-22-88	